


| F.A. RYLE | SECTION | COUNTY | TOTAL SHEETS | SHEET NO. |
|---|--------------|--------------------|--------------|-----------|
| 80 | (50-5) HBK-2 | Lasalle | 331 | 231 |
| STA. 124+00.000 | | TO STA. 126+00.000 | | |
| FED. ROAD DIST. NO. ILLINOIS FED. AID PROJECT | | | | |

| | |
|---------------|--|
| DATE | |
| BY | |
| FINAL SURVEY | |
| SURVEYED | |
| NOTE BOOK | |
| TEMPLATE | |
| AREAS CHECKED | |
| NO. | |

| | |
|-----------------|--|
| DATE | |
| BY | |
| ORIGINAL SURVEY | |
| SURVEYED | |
| NOTE BOOK | |
| TEMPLATE | |
| AREAS CHECKED | |
| NO. | |

PLOT DATE = 11/1/2007
 FILE NAME = temp_mars_mdd_1a.dwg.pvs
 PLOT SCALE = 10.0000 / IN.
 USER NAME = gsherman

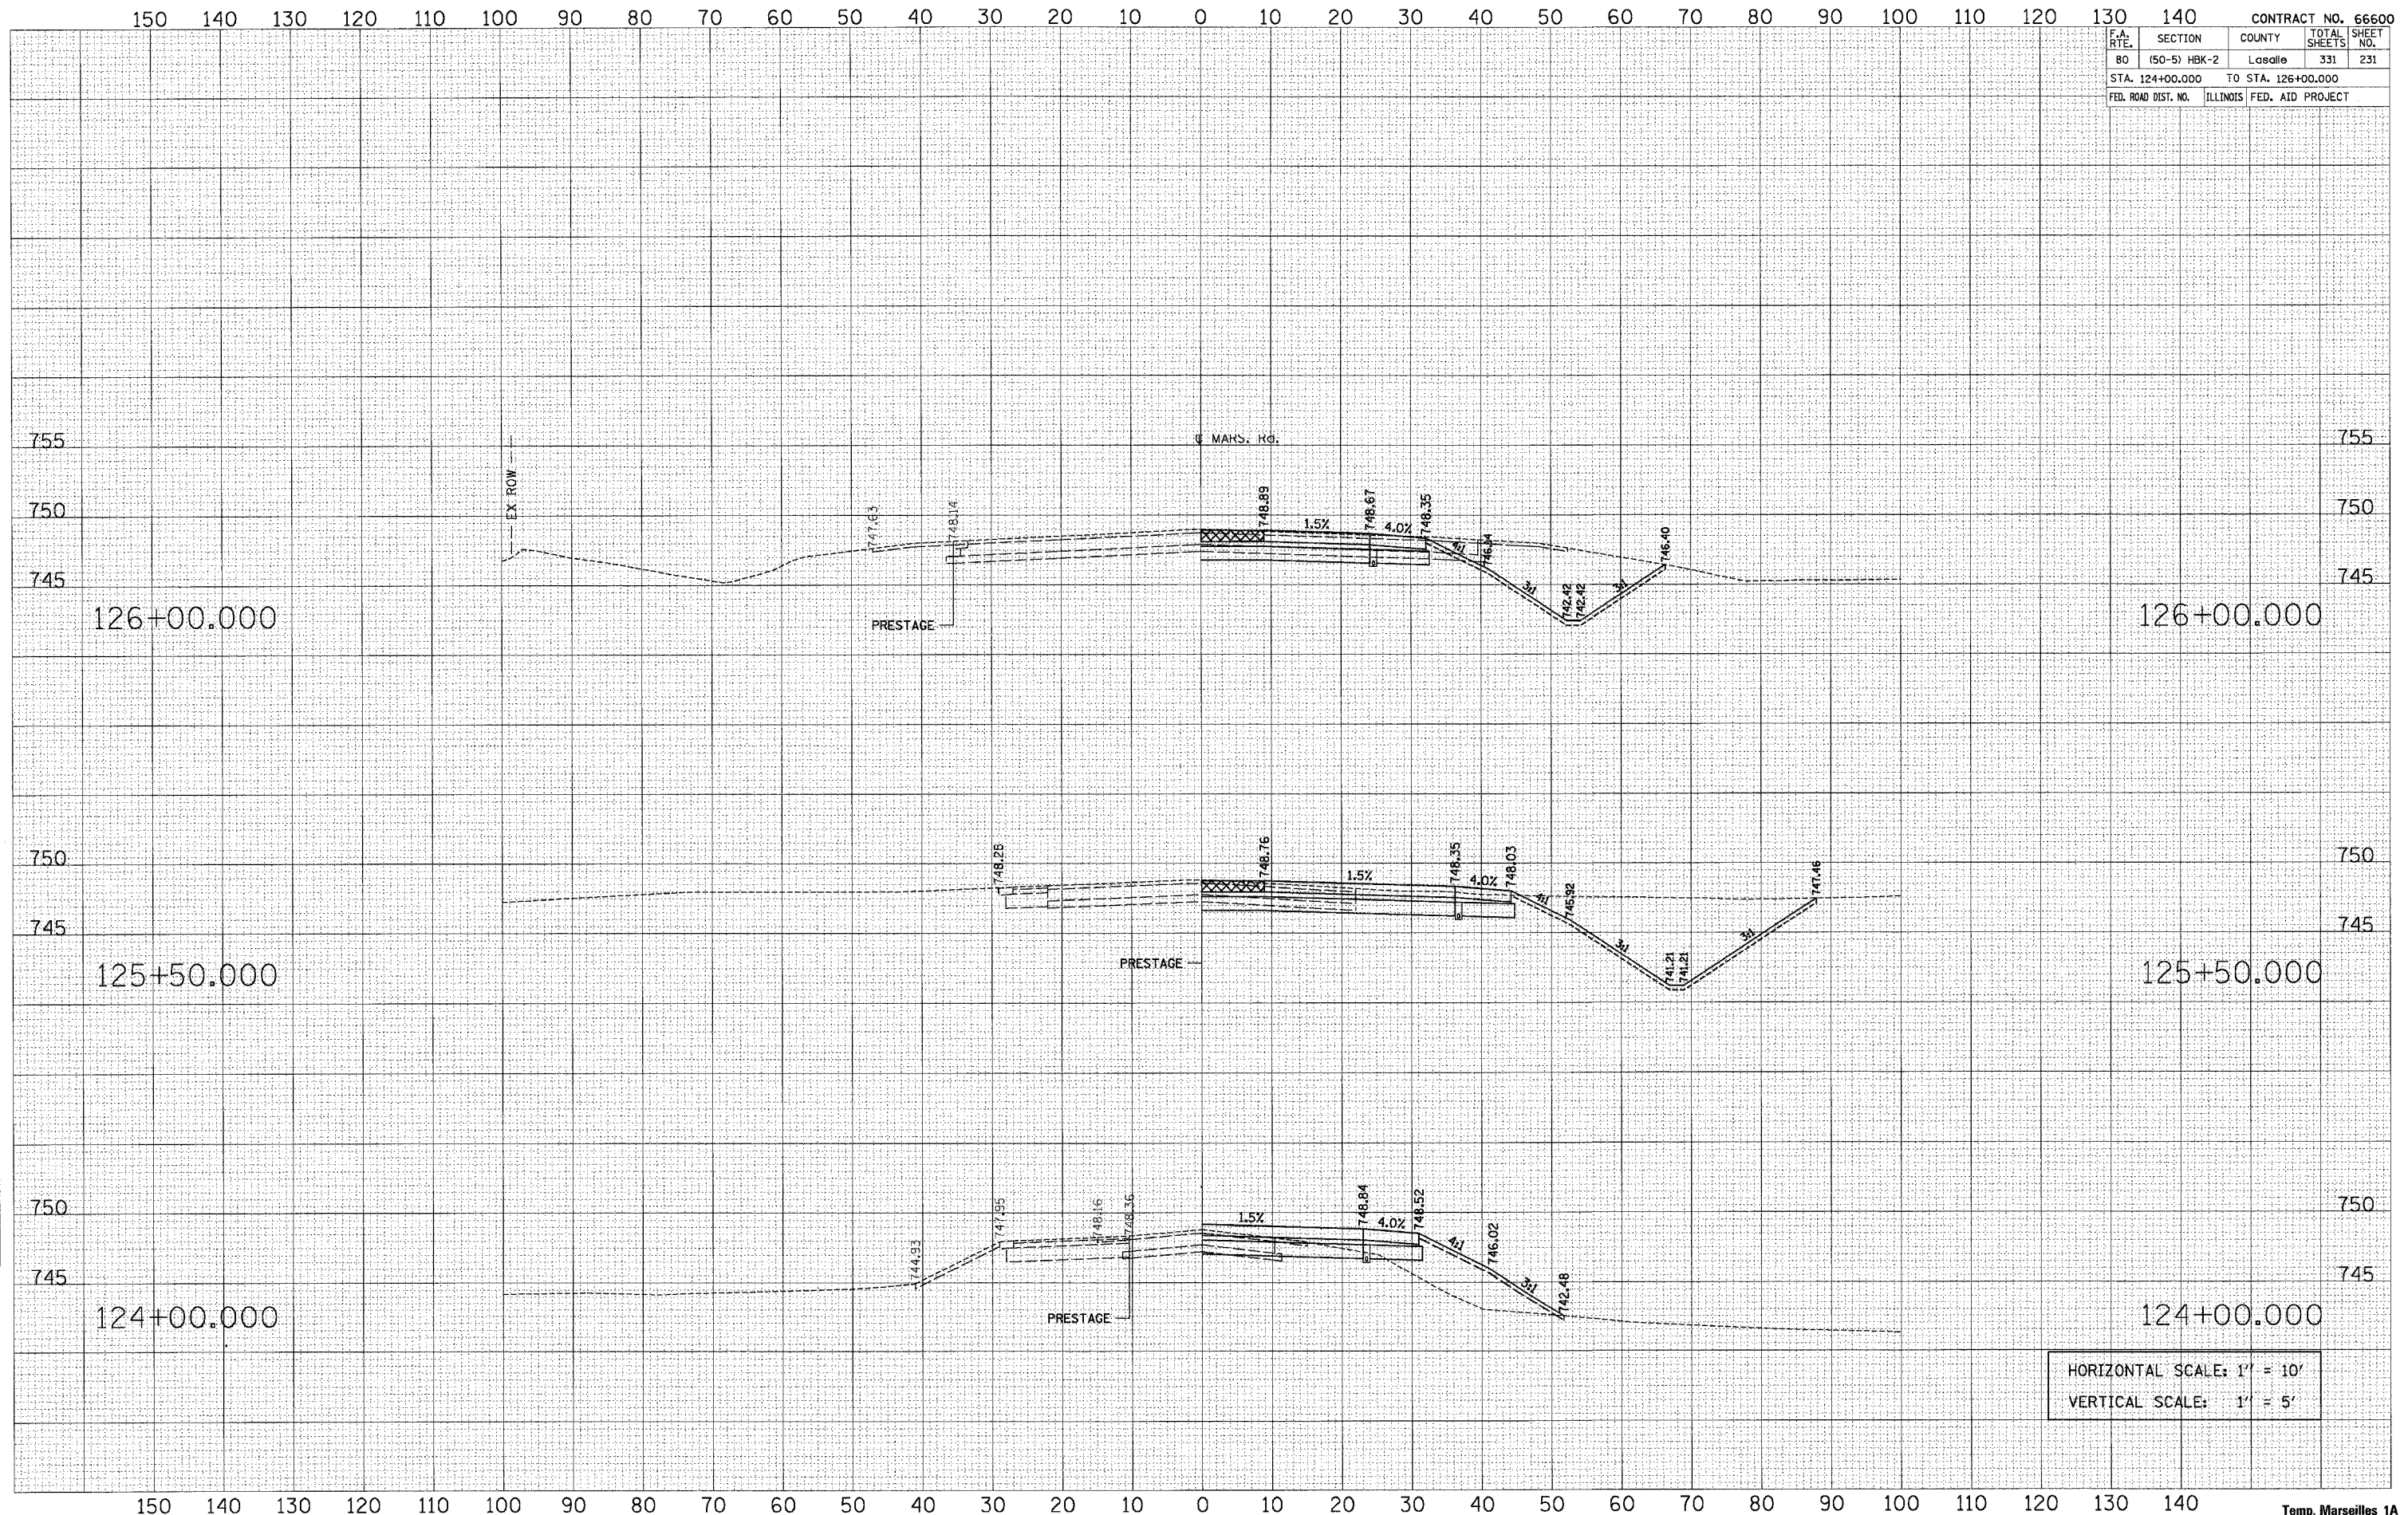

HORIZONTAL SCALE: 1" = 10'
 VERTICAL SCALE: 1" = 5'