

F.A. RTE.	SECTION	COUNTY	TOTAL SHEETS	SHEET NO.
80	(50-5) HBK-2	Lasalle	331	234
STA. 129+50.000		TO STA. 130+50.000		
FED. ROAD DIST. NO.		ILLINOIS FED. AID PROJECT		

BY	DATE

NO.	AREAS CHECKED

NO.	NOTE BOOK

NO.	TEMPLATE

NO.	FLOTTED

NO.	SURVEYED

BY	DATE

NO.	AREAS CHECKED


NO.	NOTE BOOK

NO.	TEMPLATE

NO.	FLOTTED

NO.	SURVEYED

PLOT DATE = 11/1/2007
 FILE NAME = temp\MRS.MDD.JA.dwg.PDS
 USER NAME = jgibson

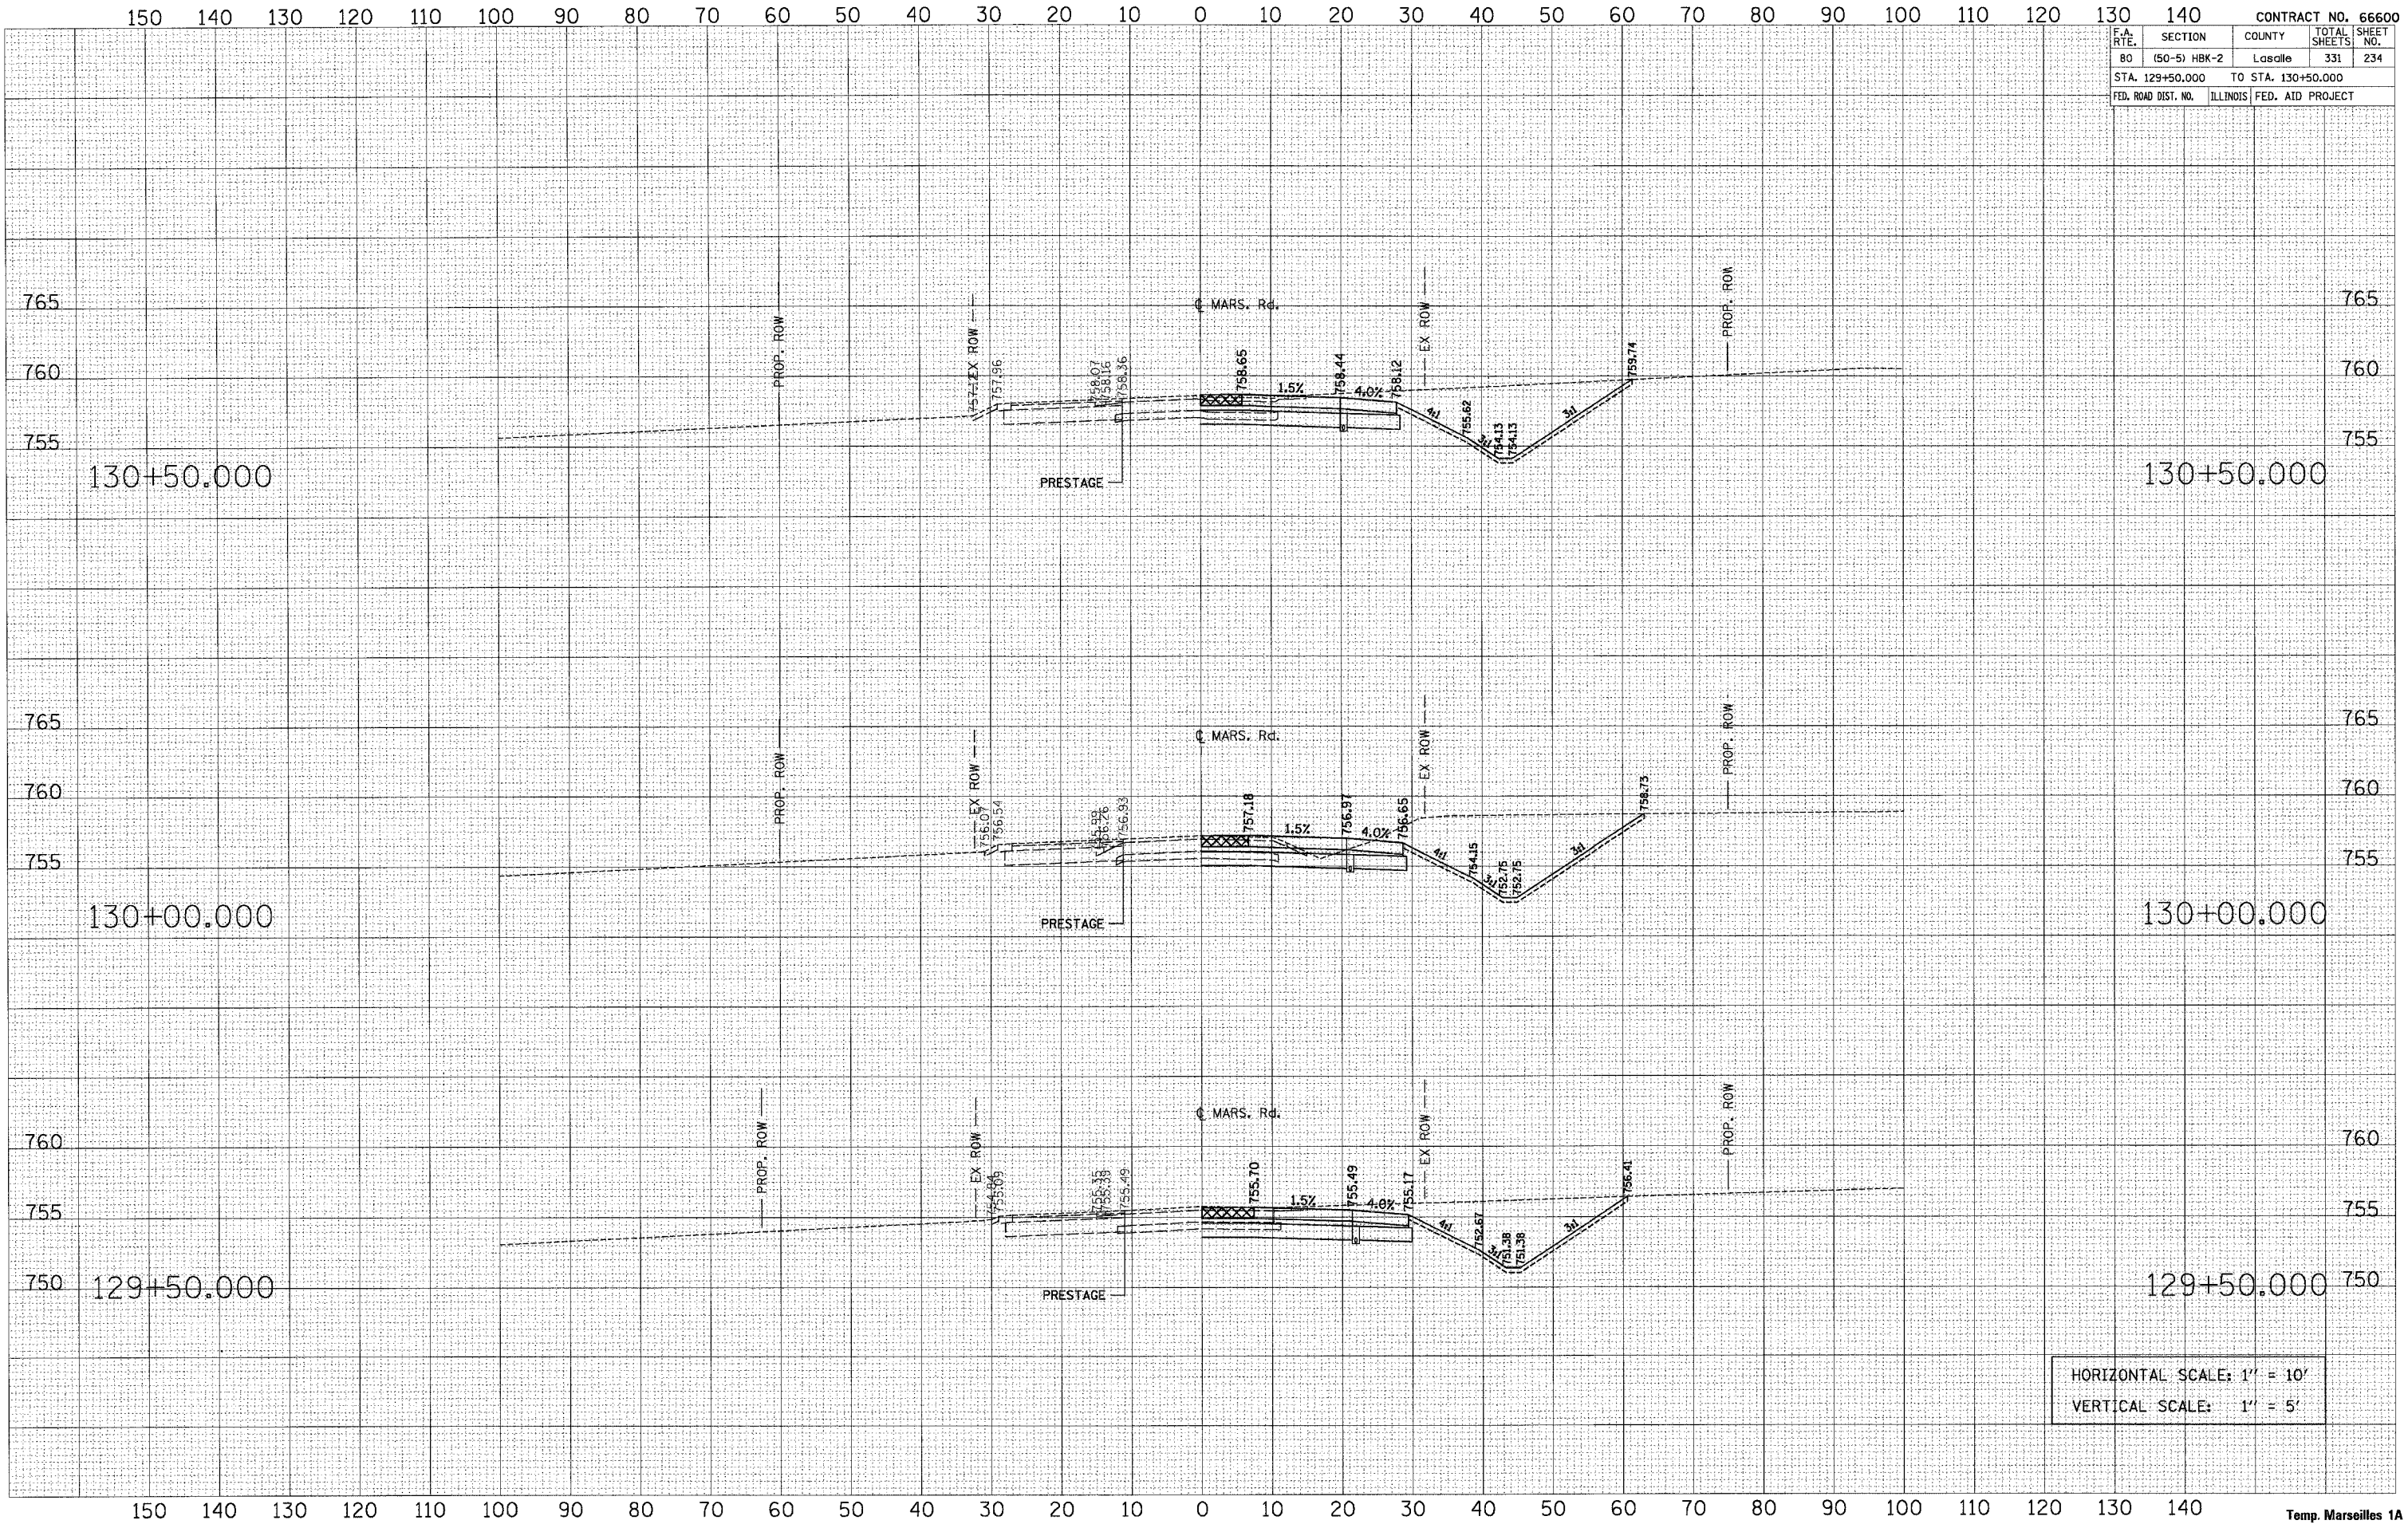

HORIZONTAL SCALE: 1" = 10'
 VERTICAL SCALE: 1" = 5'