

F.A. RTE.	SECTION	COUNTY	TOTAL SHEETS	SHEET NO.
80	(50-5) HBK-2	LaSalle	331	236
STA. 132+50.000		TO STA. 133+50.000		
FED. ROAD DIST. NO.		ILLINOIS	FED. AID PROJECT	

BY	DATE


FINAL SURVEY	SURVEYED
NOTE BOOK	PLOTTED
NO.	TEMPLATE
	AREAS CHECKED

BY	DATE

ORIGINAL SURVEY	SURVEYED
NOTE BOOK	PLOTTED
NO.	TEMPLATE
	AREAS CHECKED

PLOT DATE = 11/17/2007  
 FILE NAME = temp\JARS.MCD.JA.dwg  
 USER NAME = jsharman

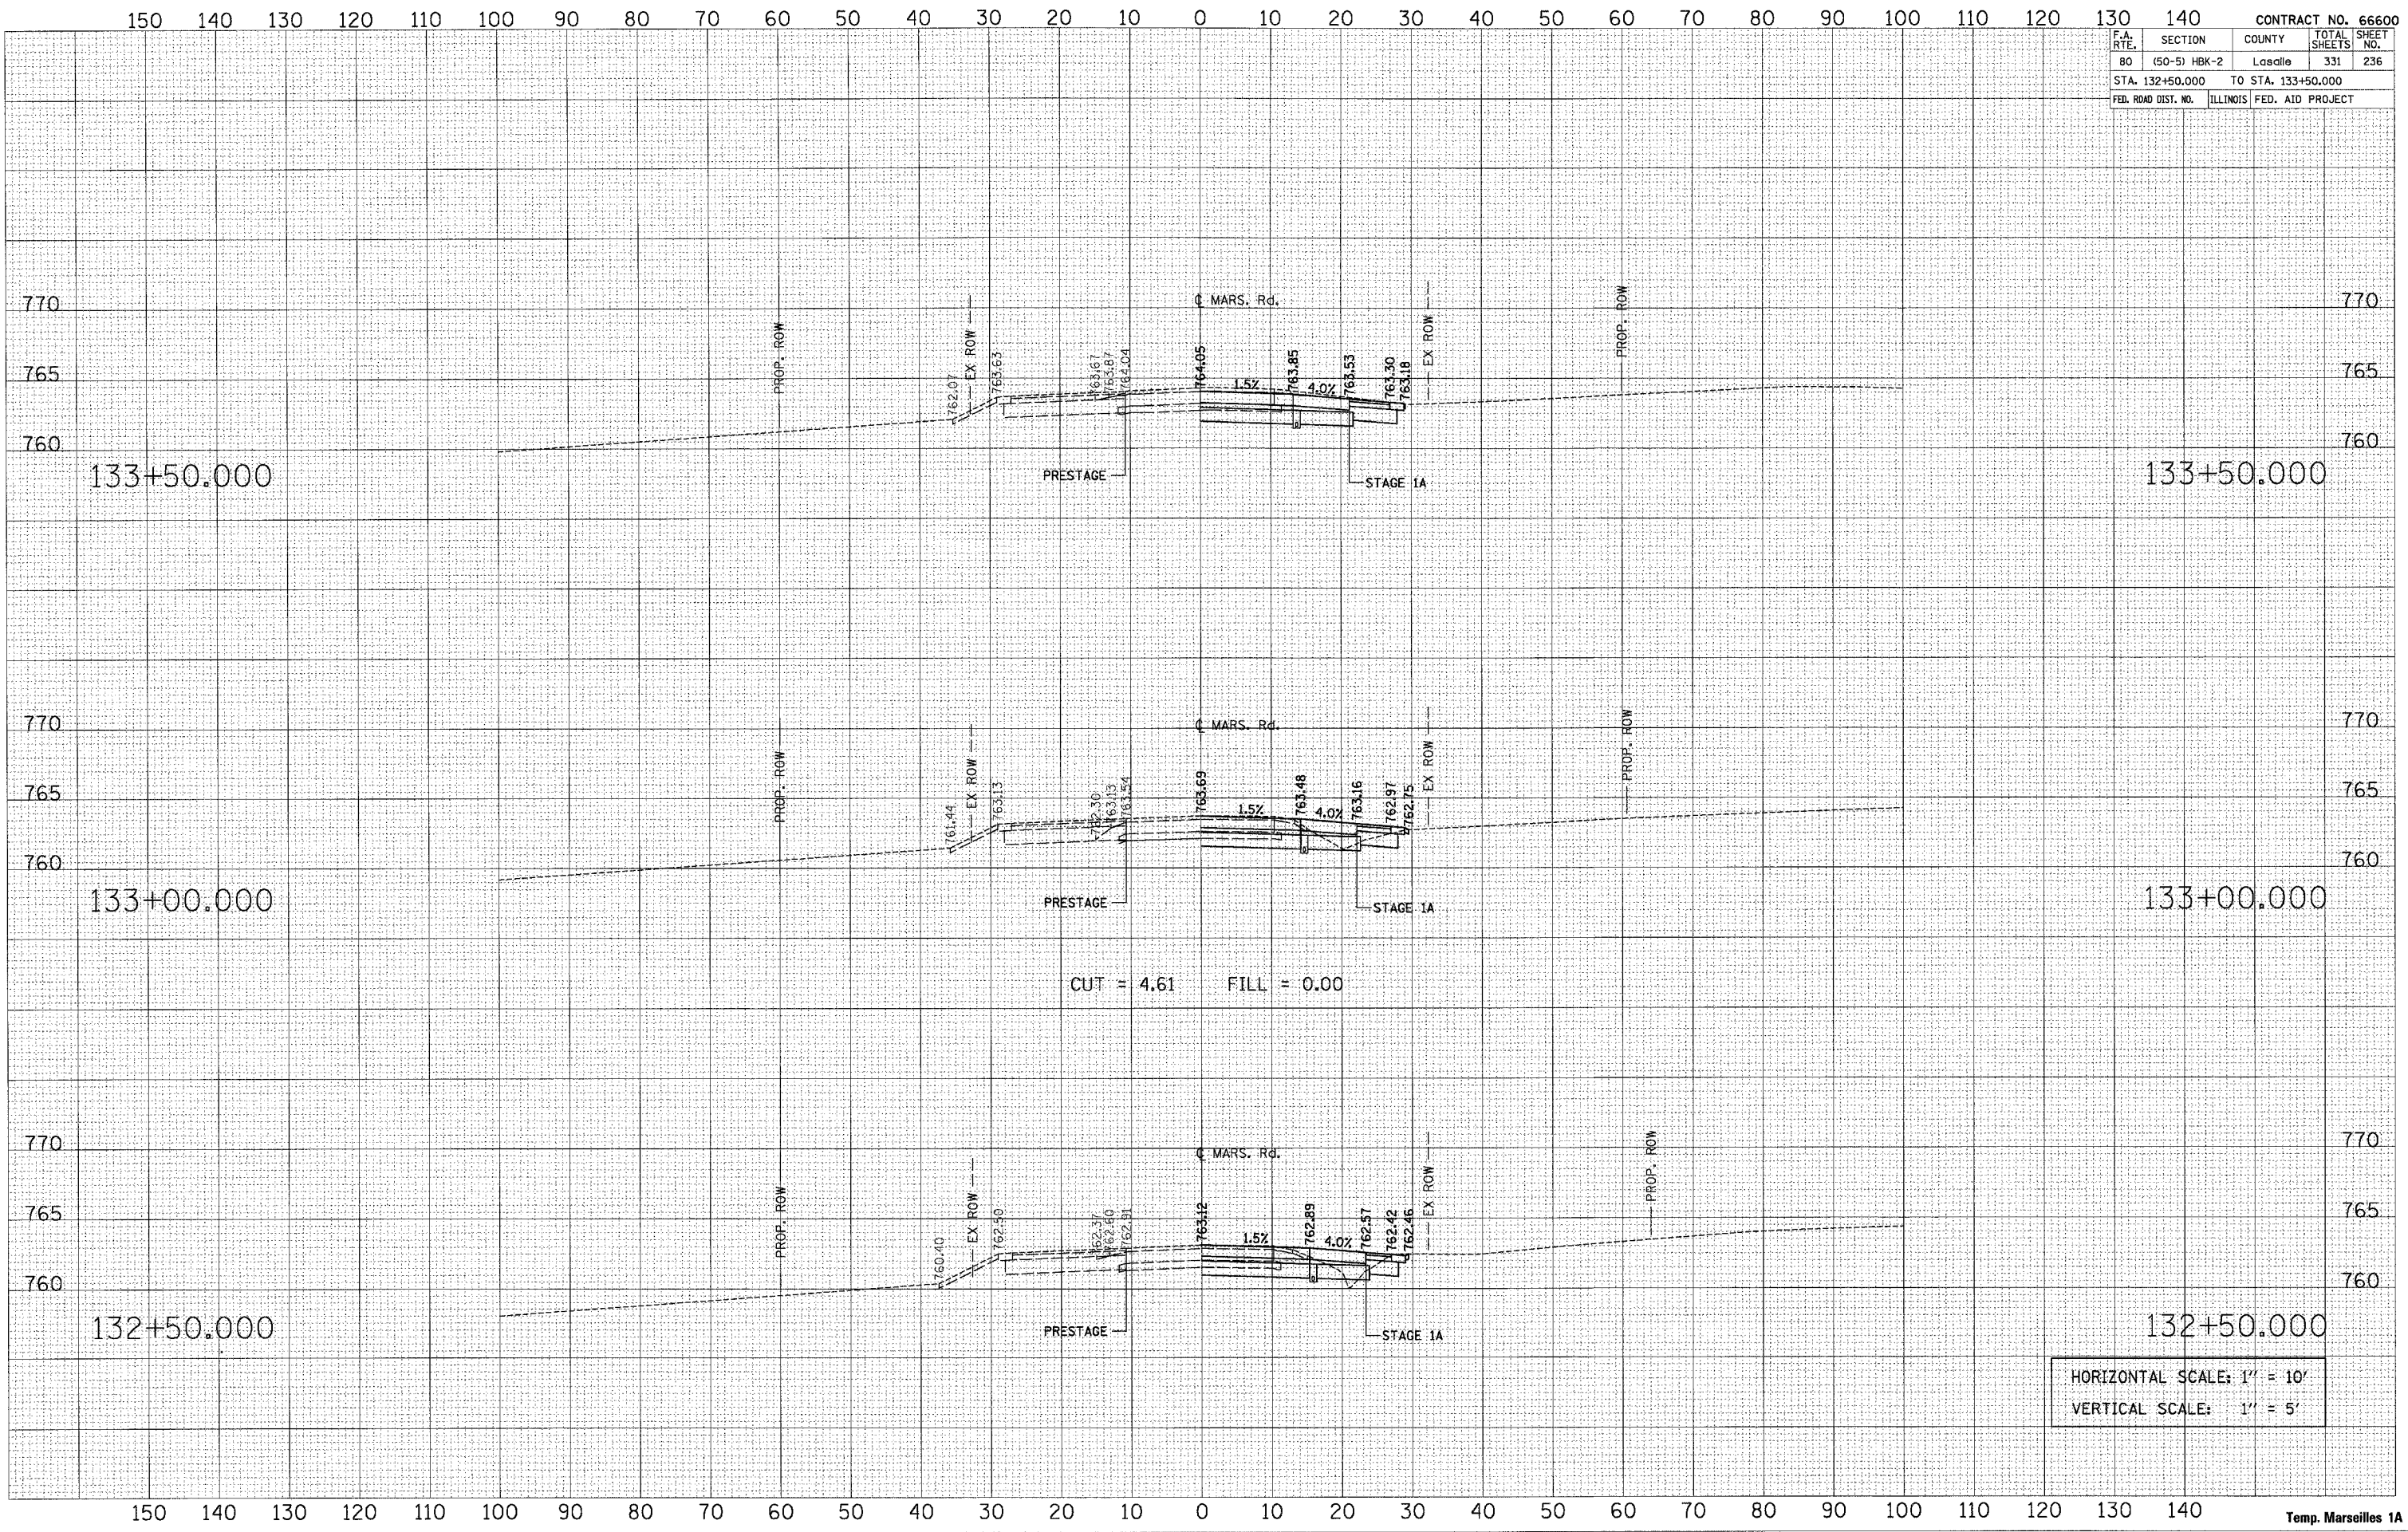

HORIZONTAL SCALE: 1" = 10'  
 VERTICAL SCALE: 1" = 5'