

FILE	SECTION	COUNTY	TOTAL SHEETS	SHEET NO.
80	(50-5) HBK-2	LaSalle	331	238
STA. 134+77.380		TO STA. 135+06.340		
FED. ROAD DIST. NO.		ILLINOIS	FED. AID PROJECT	


DATE	BY

SURVEYED
 PLOTTED
 TEMPLATE
 NOTE BOOK
 AREAS CHECKED
 NO.

DATE	BY

ORIGINAL
 SURVEY
 PLOTTED
 TEMPLATE
 NOTE BOOK
 AREAS CHECKED
 NO.

PLOT DATE = 11/17/2007
 FILE NAME = temp\MARS.MDD.LA.dwg
 USER NAME = bsherman

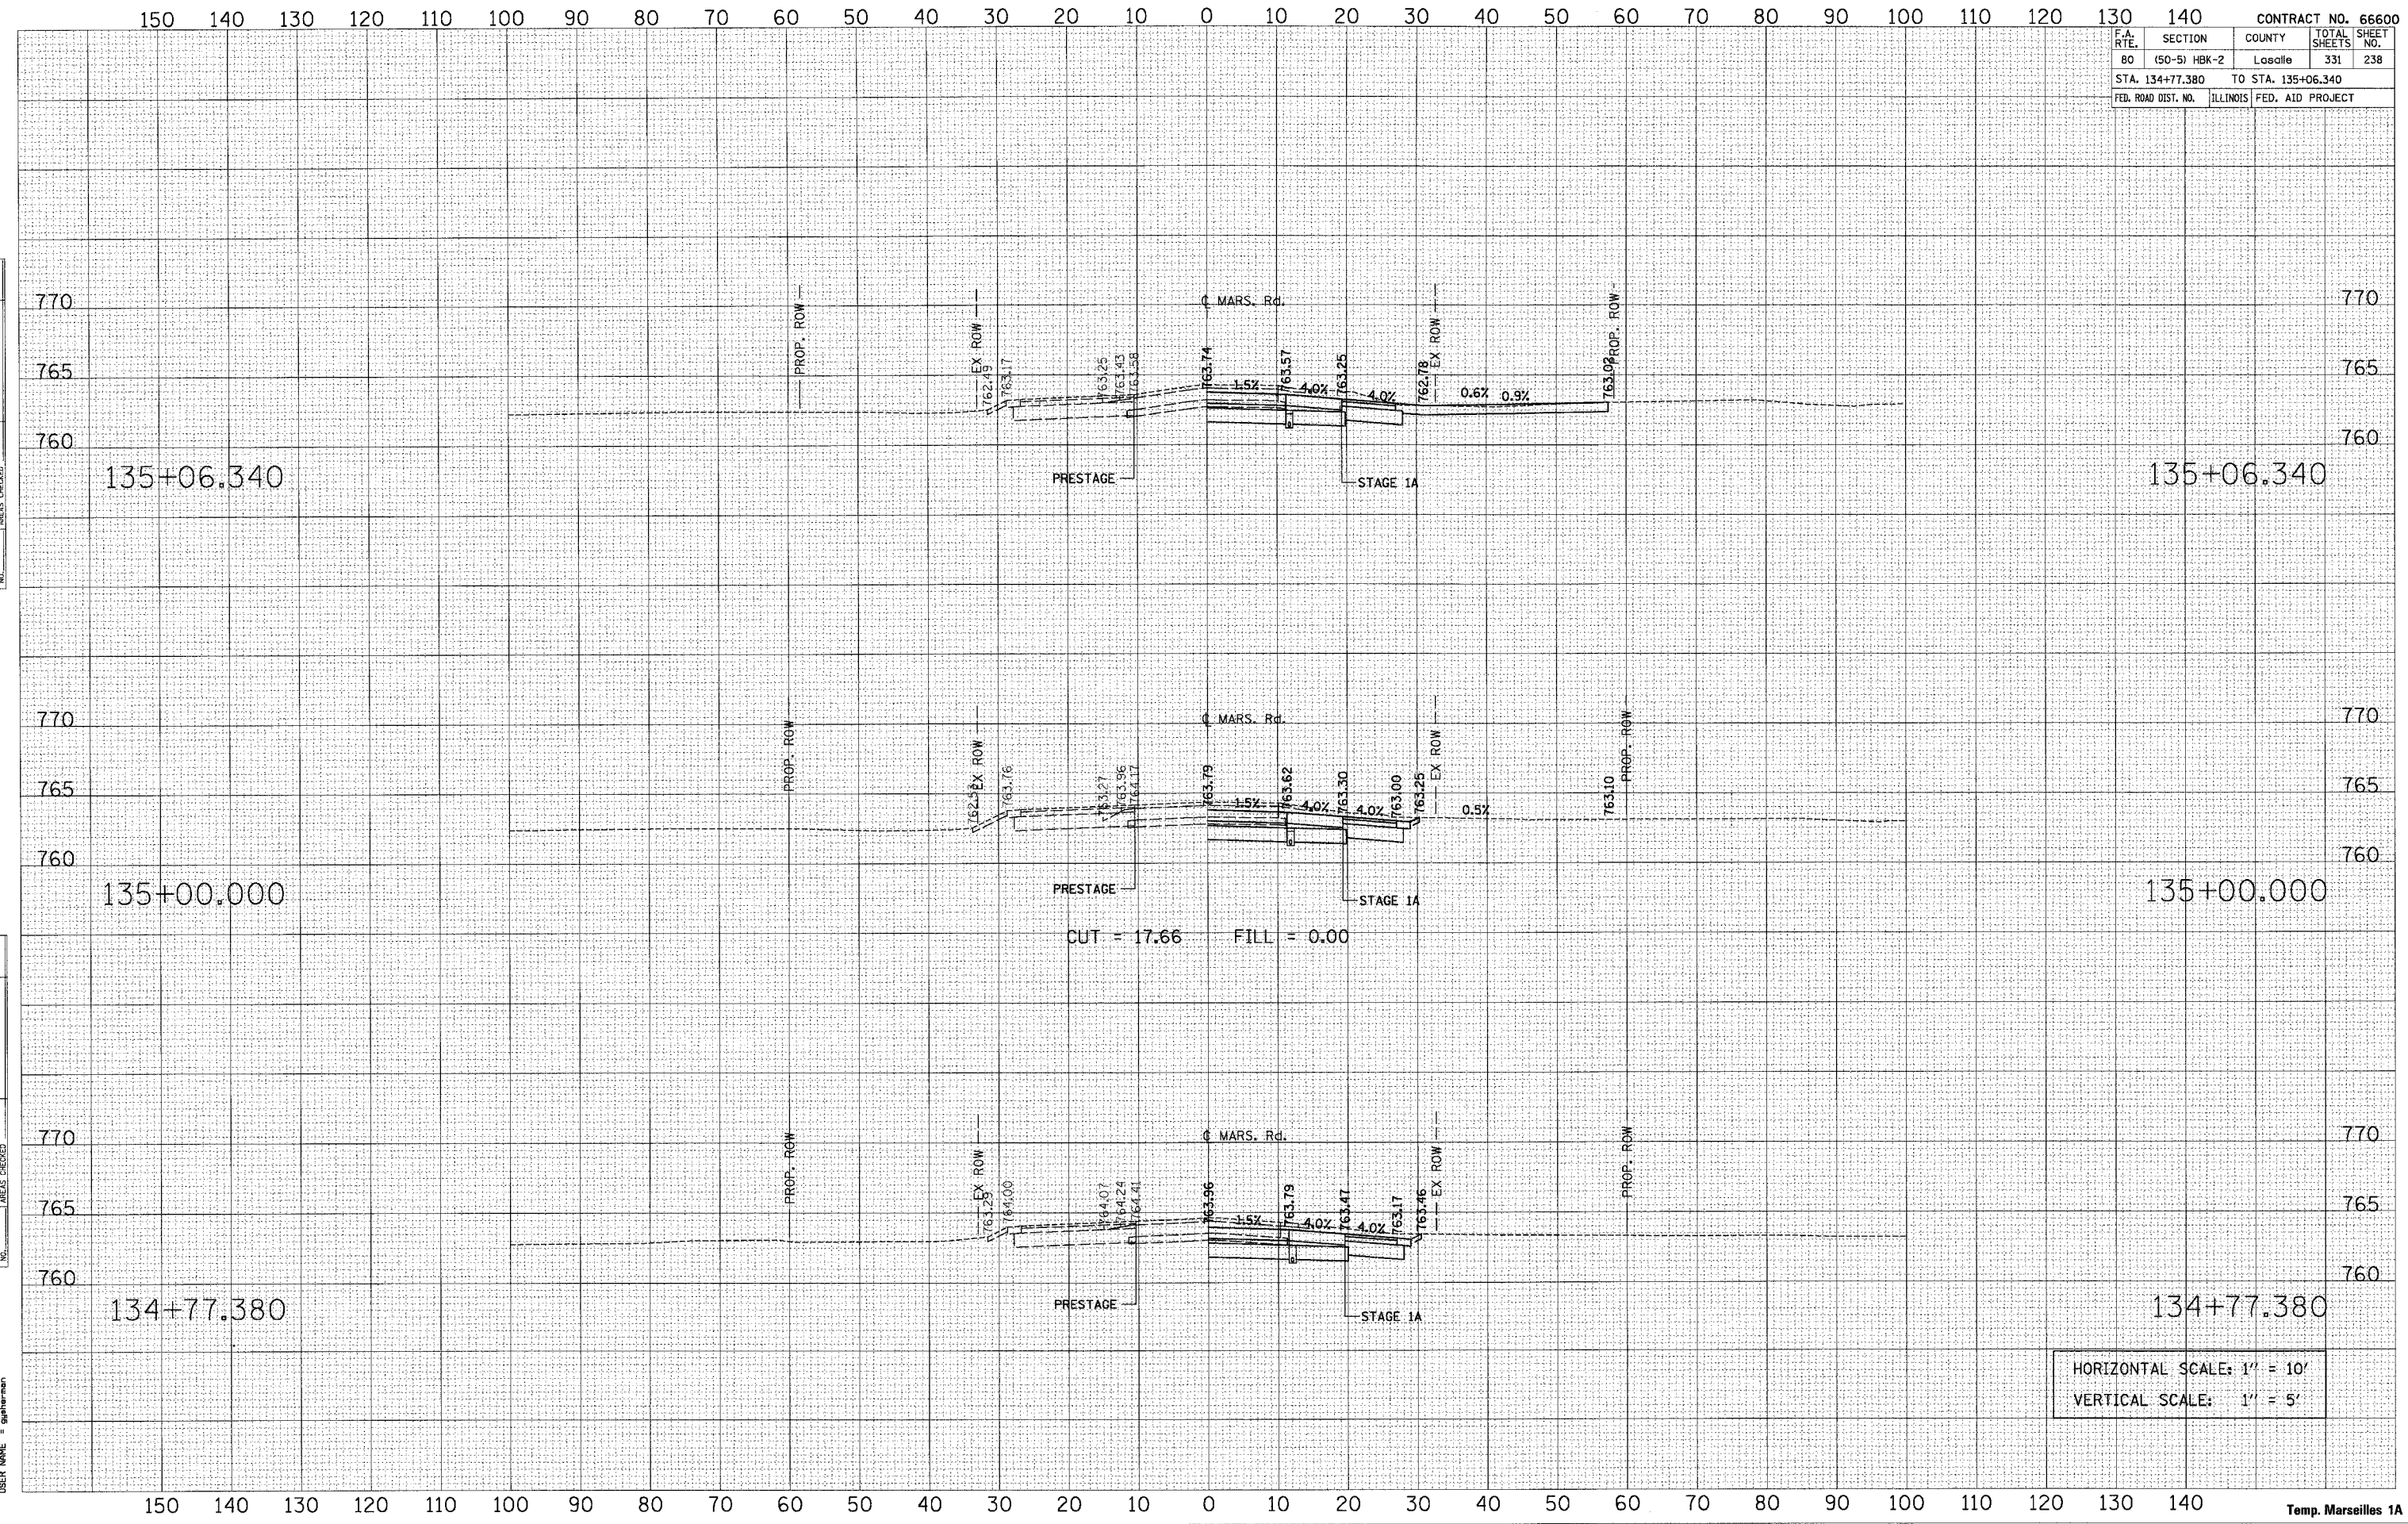

HORIZONTAL SCALE: 1" = 10'
 VERTICAL SCALE: 1" = 5'