


FILE NO.	SECTION	COUNTY	TOTAL SHEETS	SHEET NO.
80	(50-5) HBK-2	LaSalle	331	240
STA. 137+00.000 TO STA. 138+00.000				
FED. ROAD DIST. NO. ILLINOIS FED. AID PROJECT				

DATE: _____
 BY: _____
 SURVEYED _____
 FINAL SURVEY _____
 NOTE BOOK _____
 NO. _____

DATE: _____
 BY: _____
 SURVEYED _____
 ORIGINAL SURVEY _____
 NOTE BOOK _____
 NO. _____

PLOT DATE = 11/1/2007
 FILE NAME = temp_mars_mdd_1a.dwg.p75
 PLOT SCALE = 10,0000 / IN
 USER NAME = gntarman

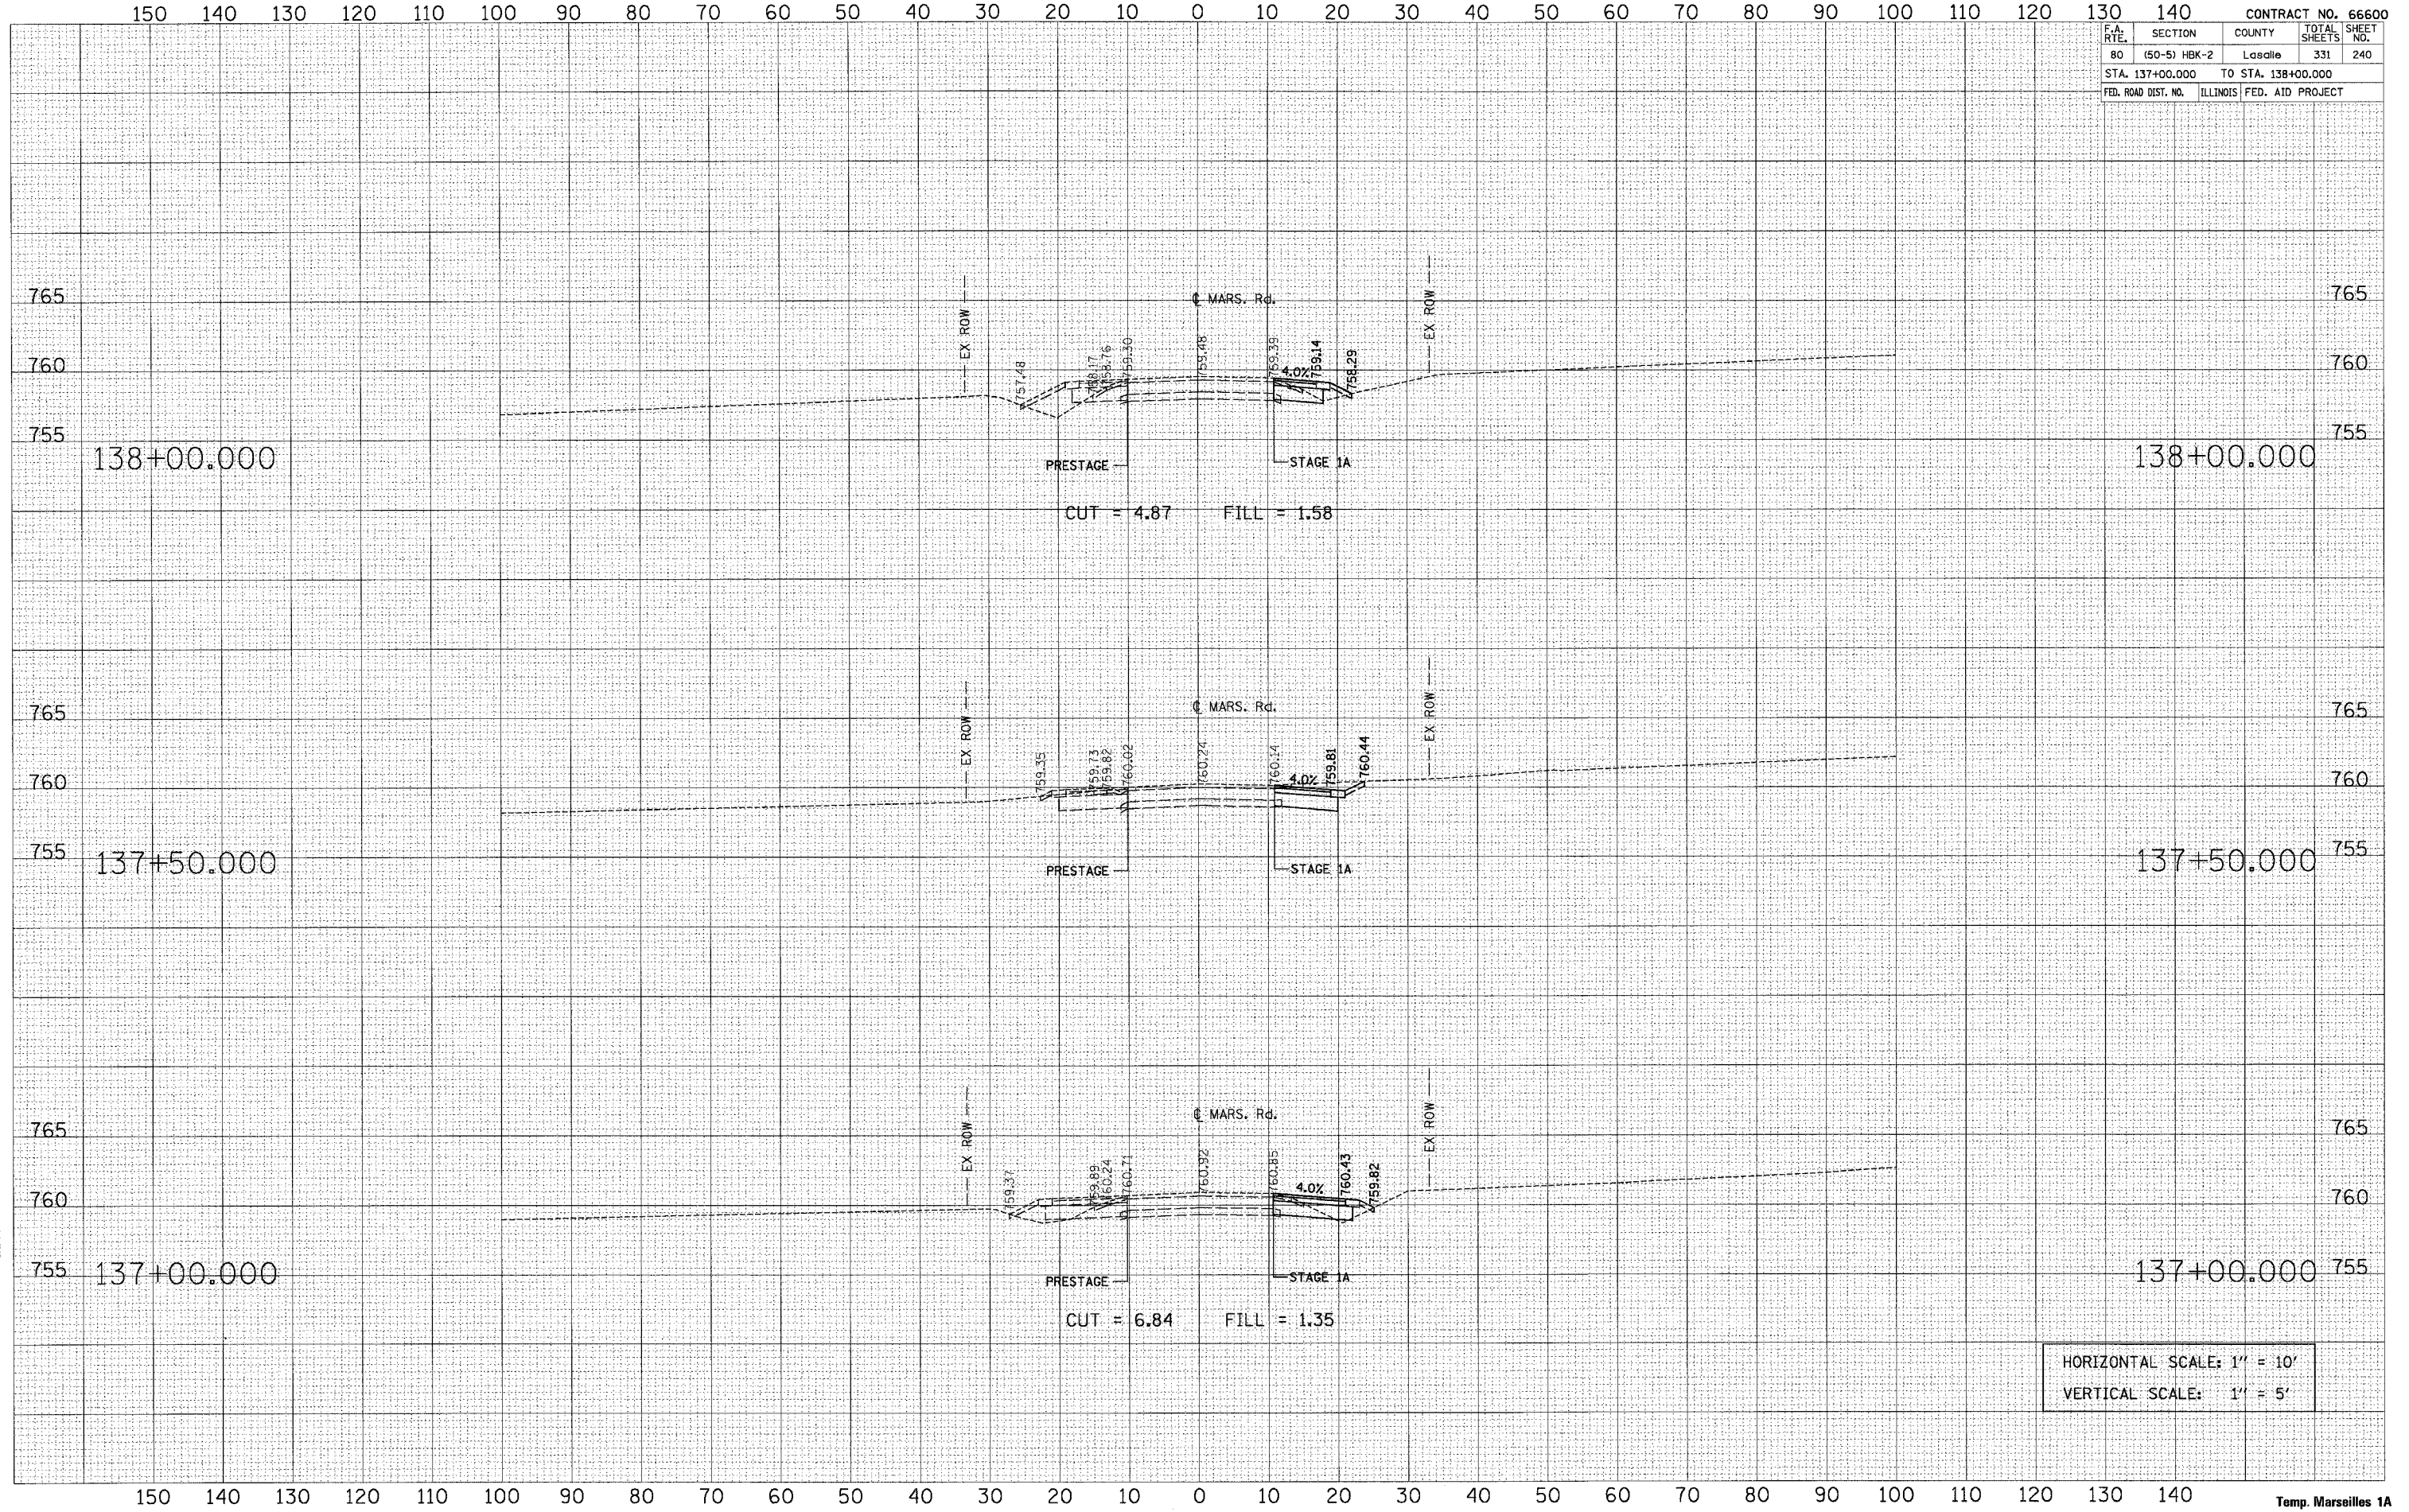

HORIZONTAL SCALE: 1" = 10'
 VERTICAL SCALE: 1" = 5'