


F.A. RTE.	SECTION	COUNTY	TOTAL SHEETS	SHEET NO.
80	(50-5) HBK-2	Lasalle	331	241
STA. 138+50.000 TO STA. 139+50.000				
FED. ROAD DIST. NO.		ILLINOIS	FED. AID PROJECT	

BY	DATE

BY	DATE

PLOT DATE = 11/1/2007  
 FILE NAME = temp\_mars\_md\_1a.pps  
 PLOT SCALE = 10.0000 / 1 in.  
 USER NAME = graham

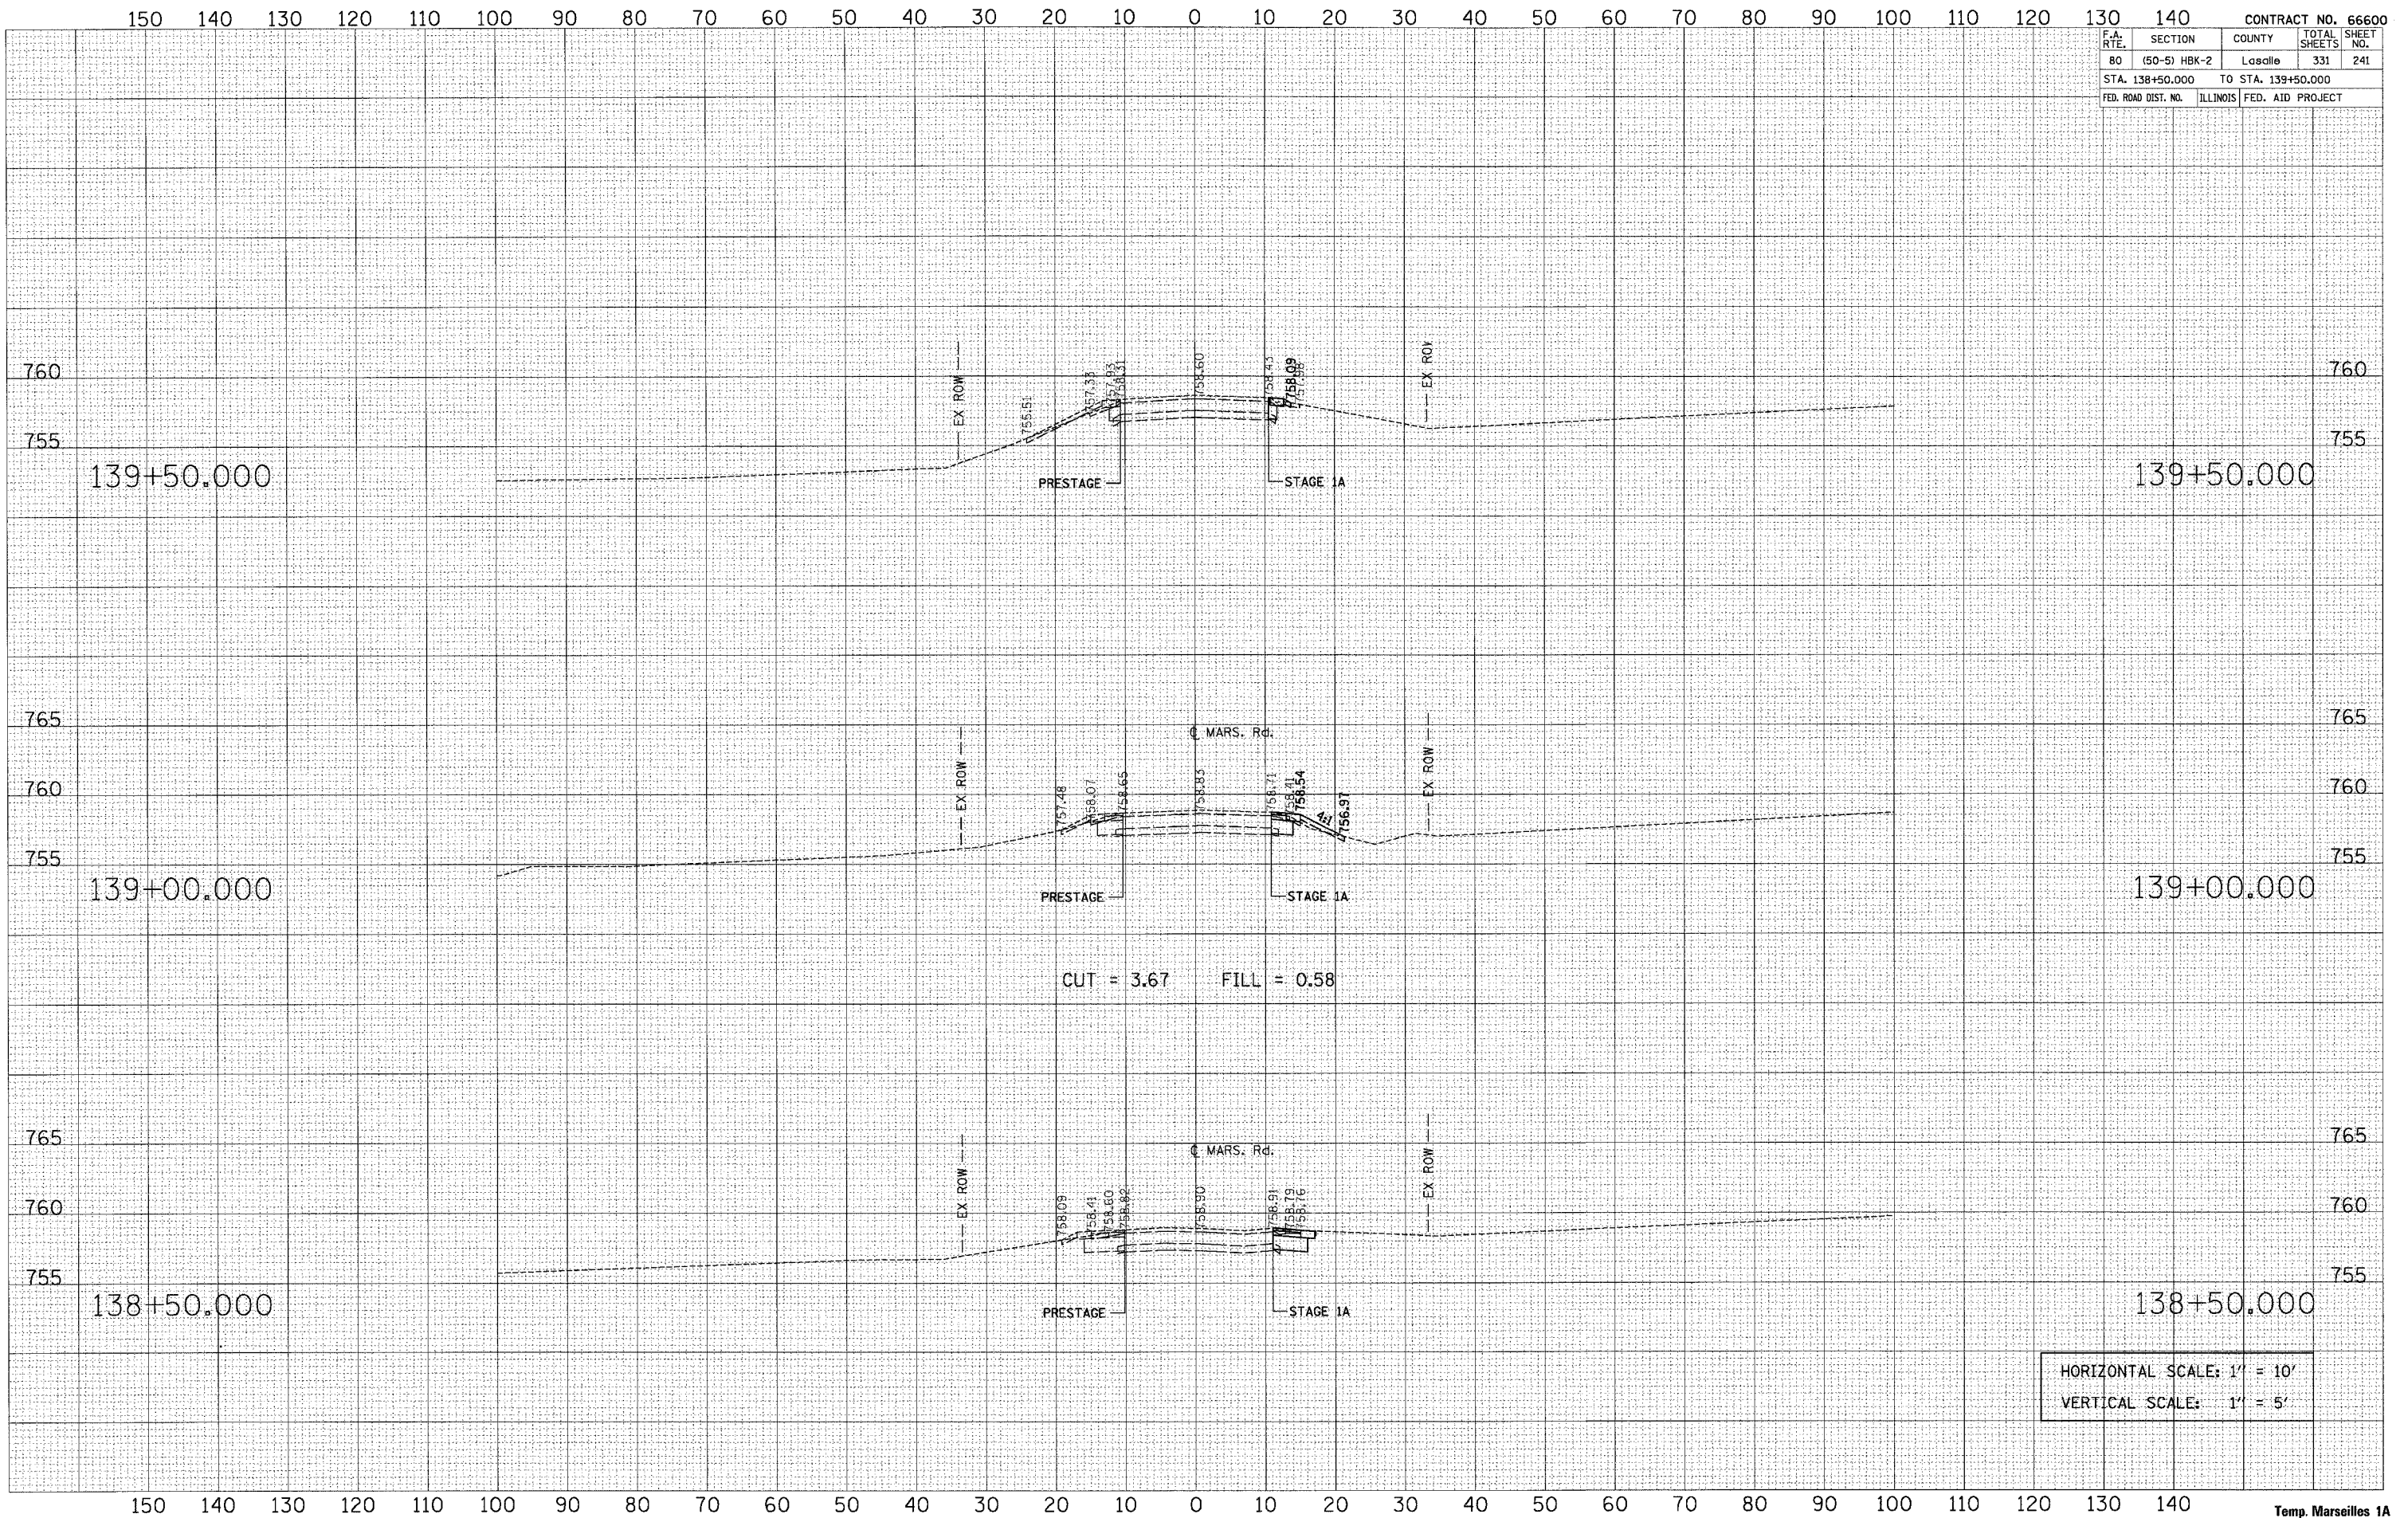

HORIZONTAL SCALE: 1" = 10'  
 VERTICAL SCALE: 1" = 5'