


F.A. RTE.	SECTION	COUNTY	TOTAL SHEETS	SHEET NO.
80	(50-5) HBK-2	Lasalle	331	244
STA. 204+00.000 TO STA. 205+00.000		ILLINOIS FED. AID PROJECT		

DATE	
BY	
FINAL SURVEY	
SURVEYED	
NOTE BOOK	
TEMPLATE	
AREAS CHECKED	
NO.	

DATE	
BY	
ORIGINAL SURVEY	
SURVEYED	
NOTE BOOK	
TEMPLATE	
AREAS CHECKED	
NO.	

PLOT DATE = 11/1/2007
 FILE NAME = comp-A.res.pia
 PLOT SCALE = 8.26680 / IN.
 USER NAME = gsherman

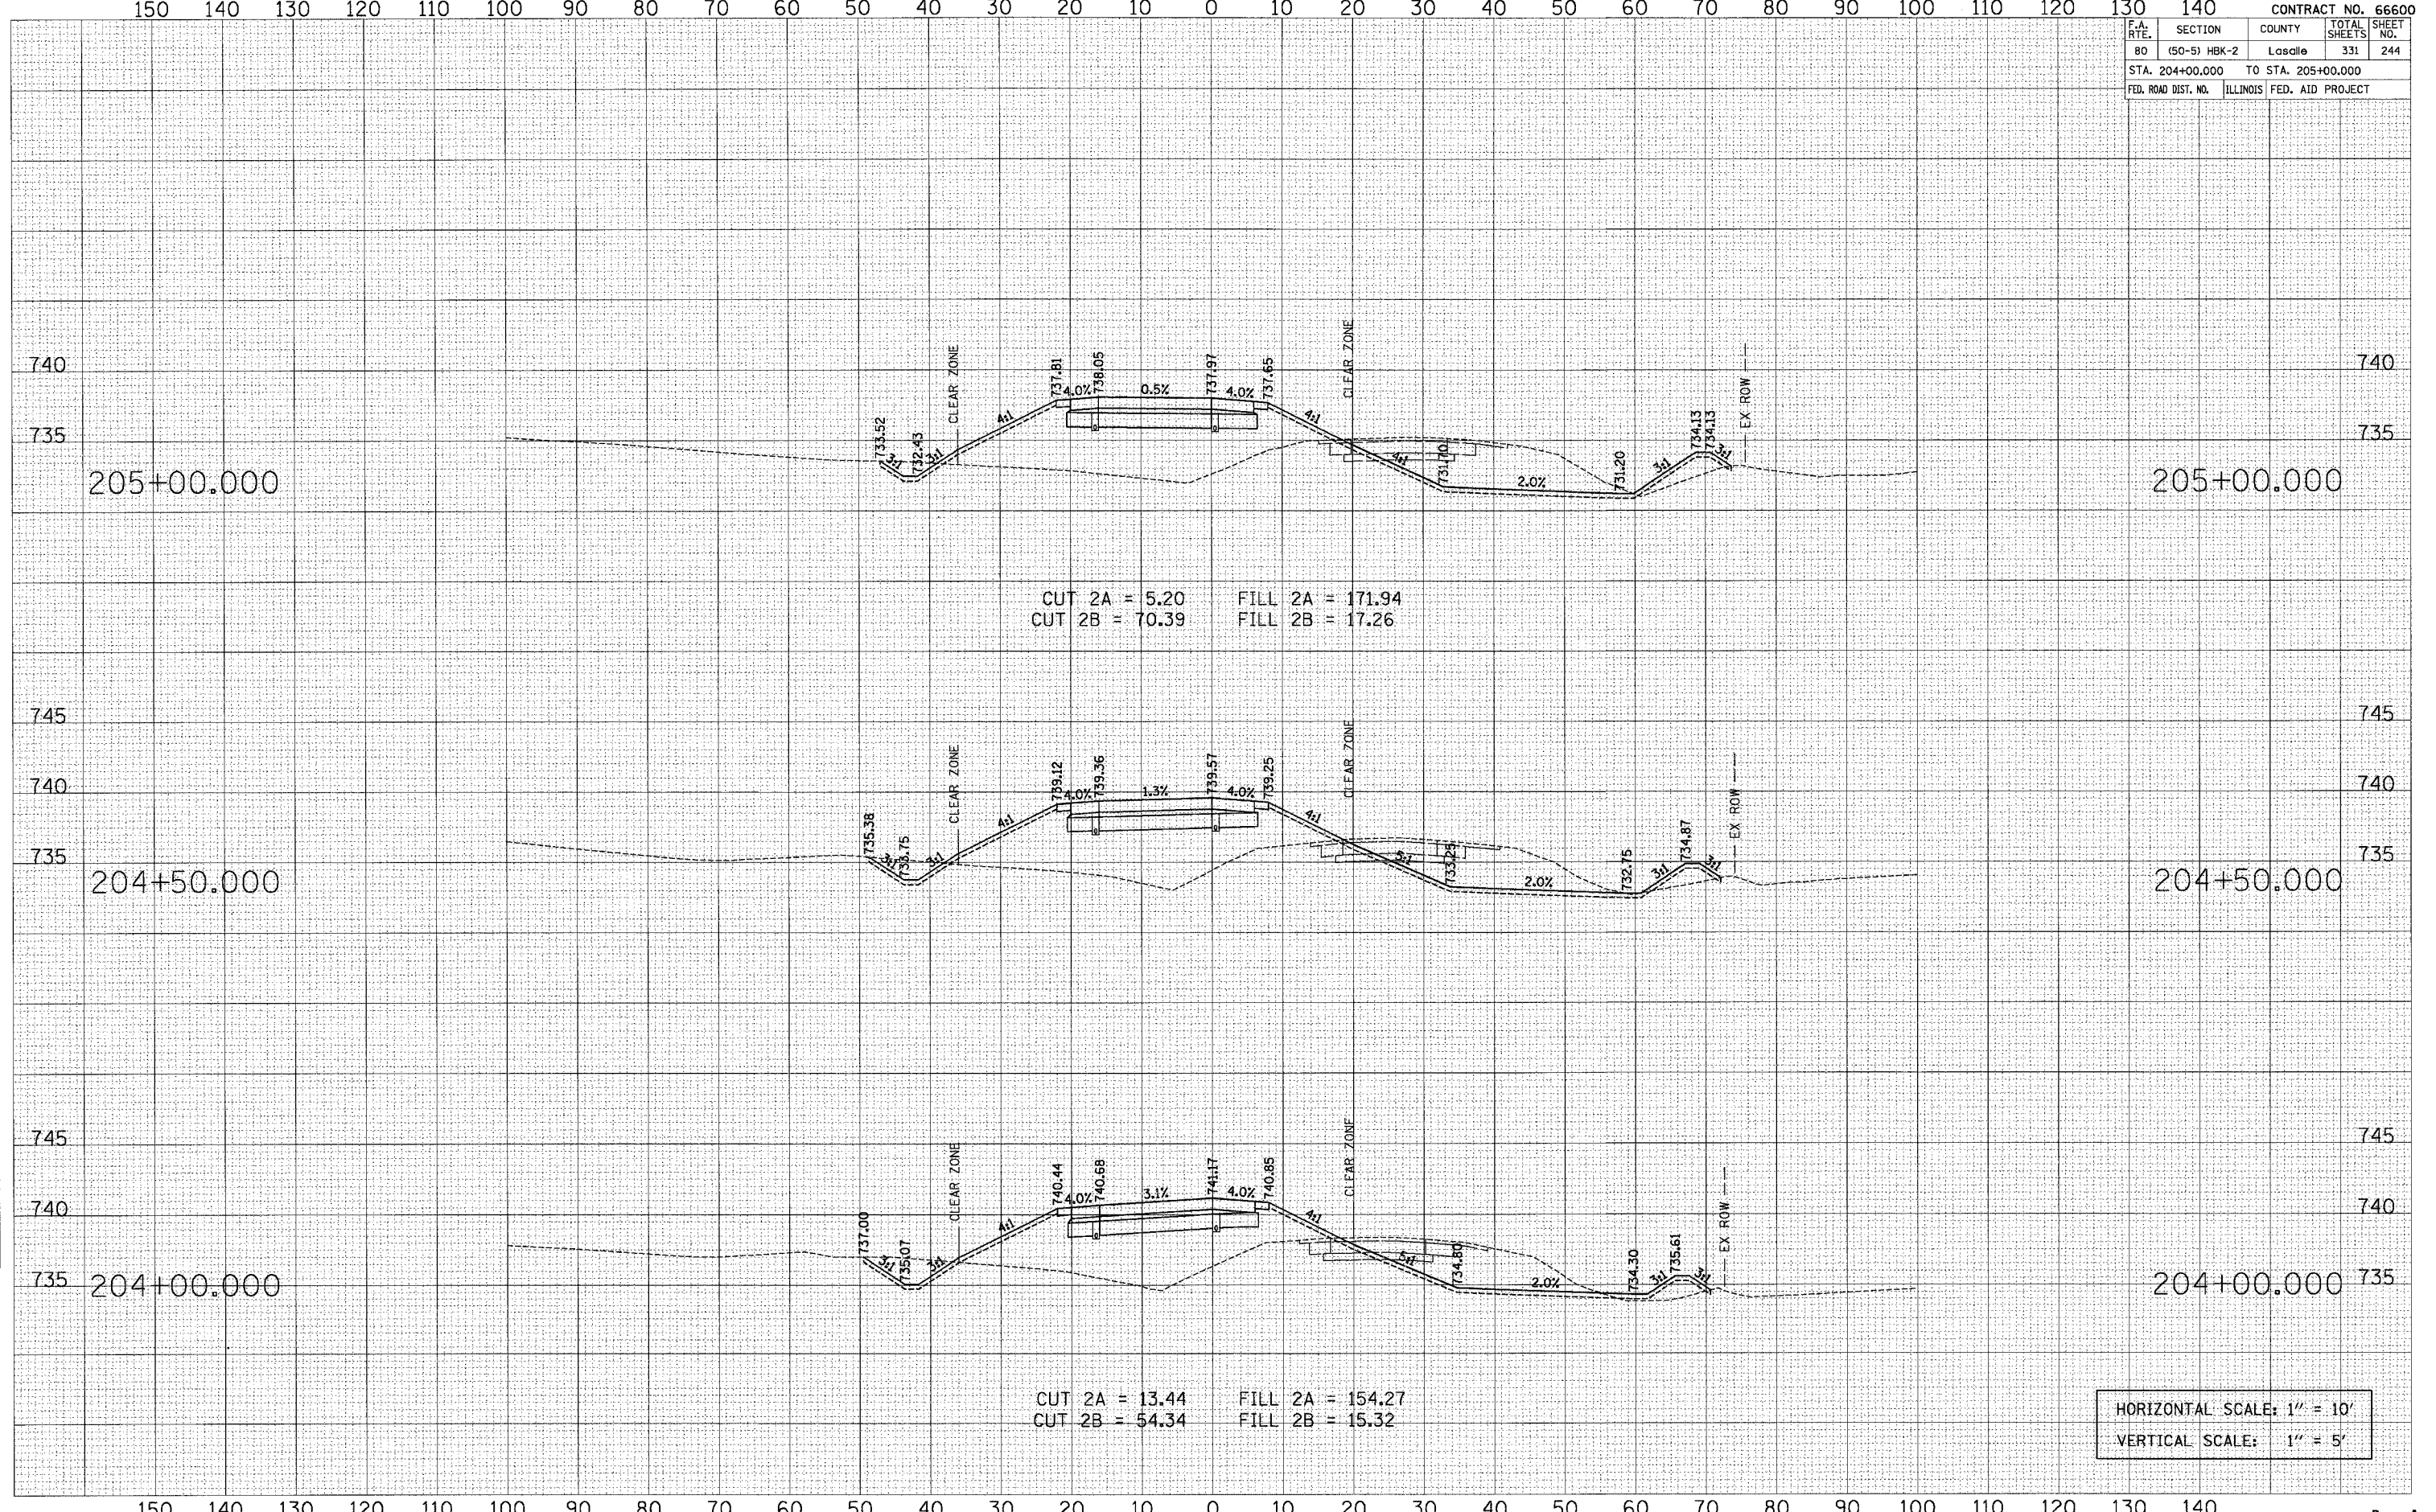

CUT 2A = 5.20 FILL 2A = 171.94
 CUT 2B = 70.39 FILL 2B = 17.26

CUT 2A = 13.44 FILL 2A = 154.27
 CUT 2B = 54.34 FILL 2B = 15.32

HORIZONTAL SCALE: 1" = 10'
 VERTICAL SCALE: 1" = 5'