


F.A. RTE.	SECTION	COUNTY	TOTAL SHEETS	SHEET NO.
80	(50-5) HBK-2	Lasalle	331	249
STA. 211+00.000		TO STA. 212+50.000		
FED. ROAD DIST. NO.		ILLINOIS		FED. AID PROJECT

FINAL SURVEY	SURVEYED	DATE
NOTE BOOK	TEMPLATE	
NO.	AREAS CHECKED	

ORIGINAL SURVEY	SURVEYED	DATE
NOTE BOOK	TEMPLATE	
NO.	AREAS CHECKED	

PLOT DATE = 11/1/2007
 FILE NAME = ramp_a.dwg
 PLOT SCALE = 1/8" = 1' / IN.
 USER NAME = gnterman

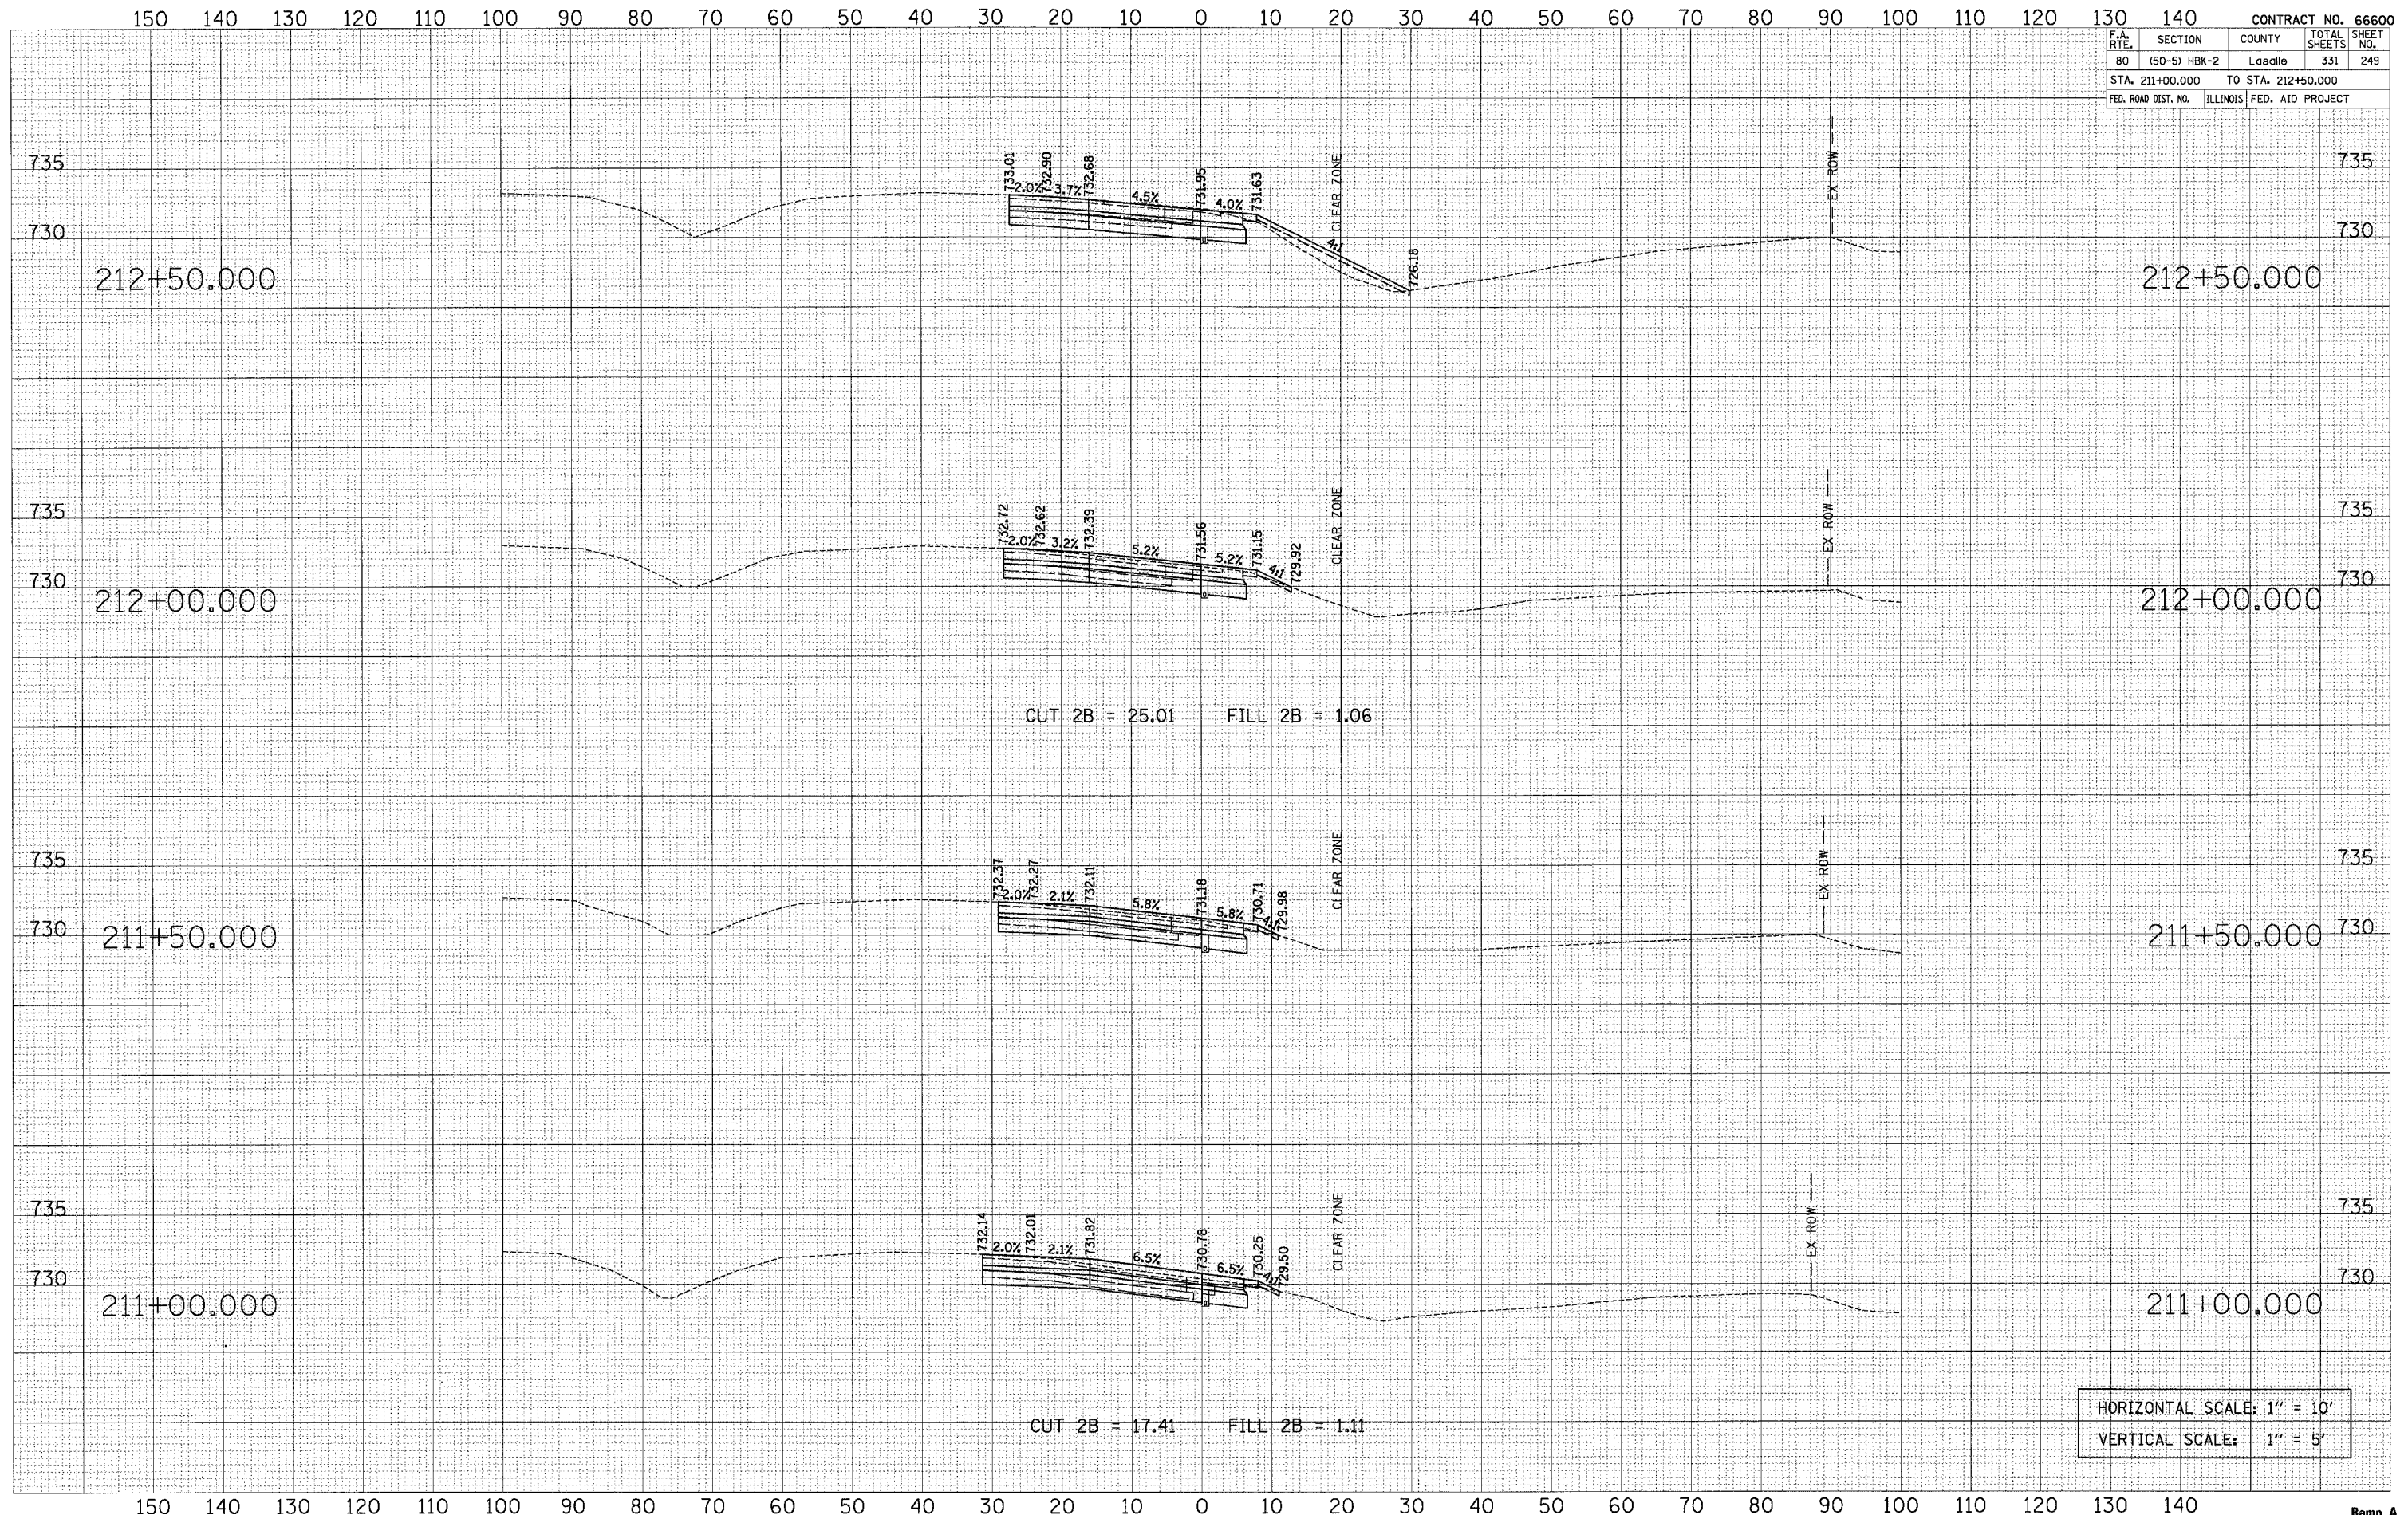

HORIZONTAL SCALE: 1" = 10'
 VERTICAL SCALE: 1" = 5'