


F.A. RTE.	SECTION	COUNTY	TOTAL SHEETS	SHEET NO.
80	(50-5) HBK-2	LaSalle	331	250
STA. 213+00.000		TO STA. 214+00.000		
FED. ROAD DIST. NO.		ILLINOIS		FED. AID PROJECT

FINAL SURVEY	DATE
BY	
REVISION	
NO.	
NOTE BOOK	
AREAS CHECKED	

ORIGINAL SURVEY	DATE
BY	
REVISION	
NO.	
NOTE BOOK	
AREAS CHECKED	

PLOT DATE = 11/1/2007
 FILE NAME = ramp_a.dwg
 PLOT SCALE = 1/8" = 1' / IN.
 USER NAME = gsherman

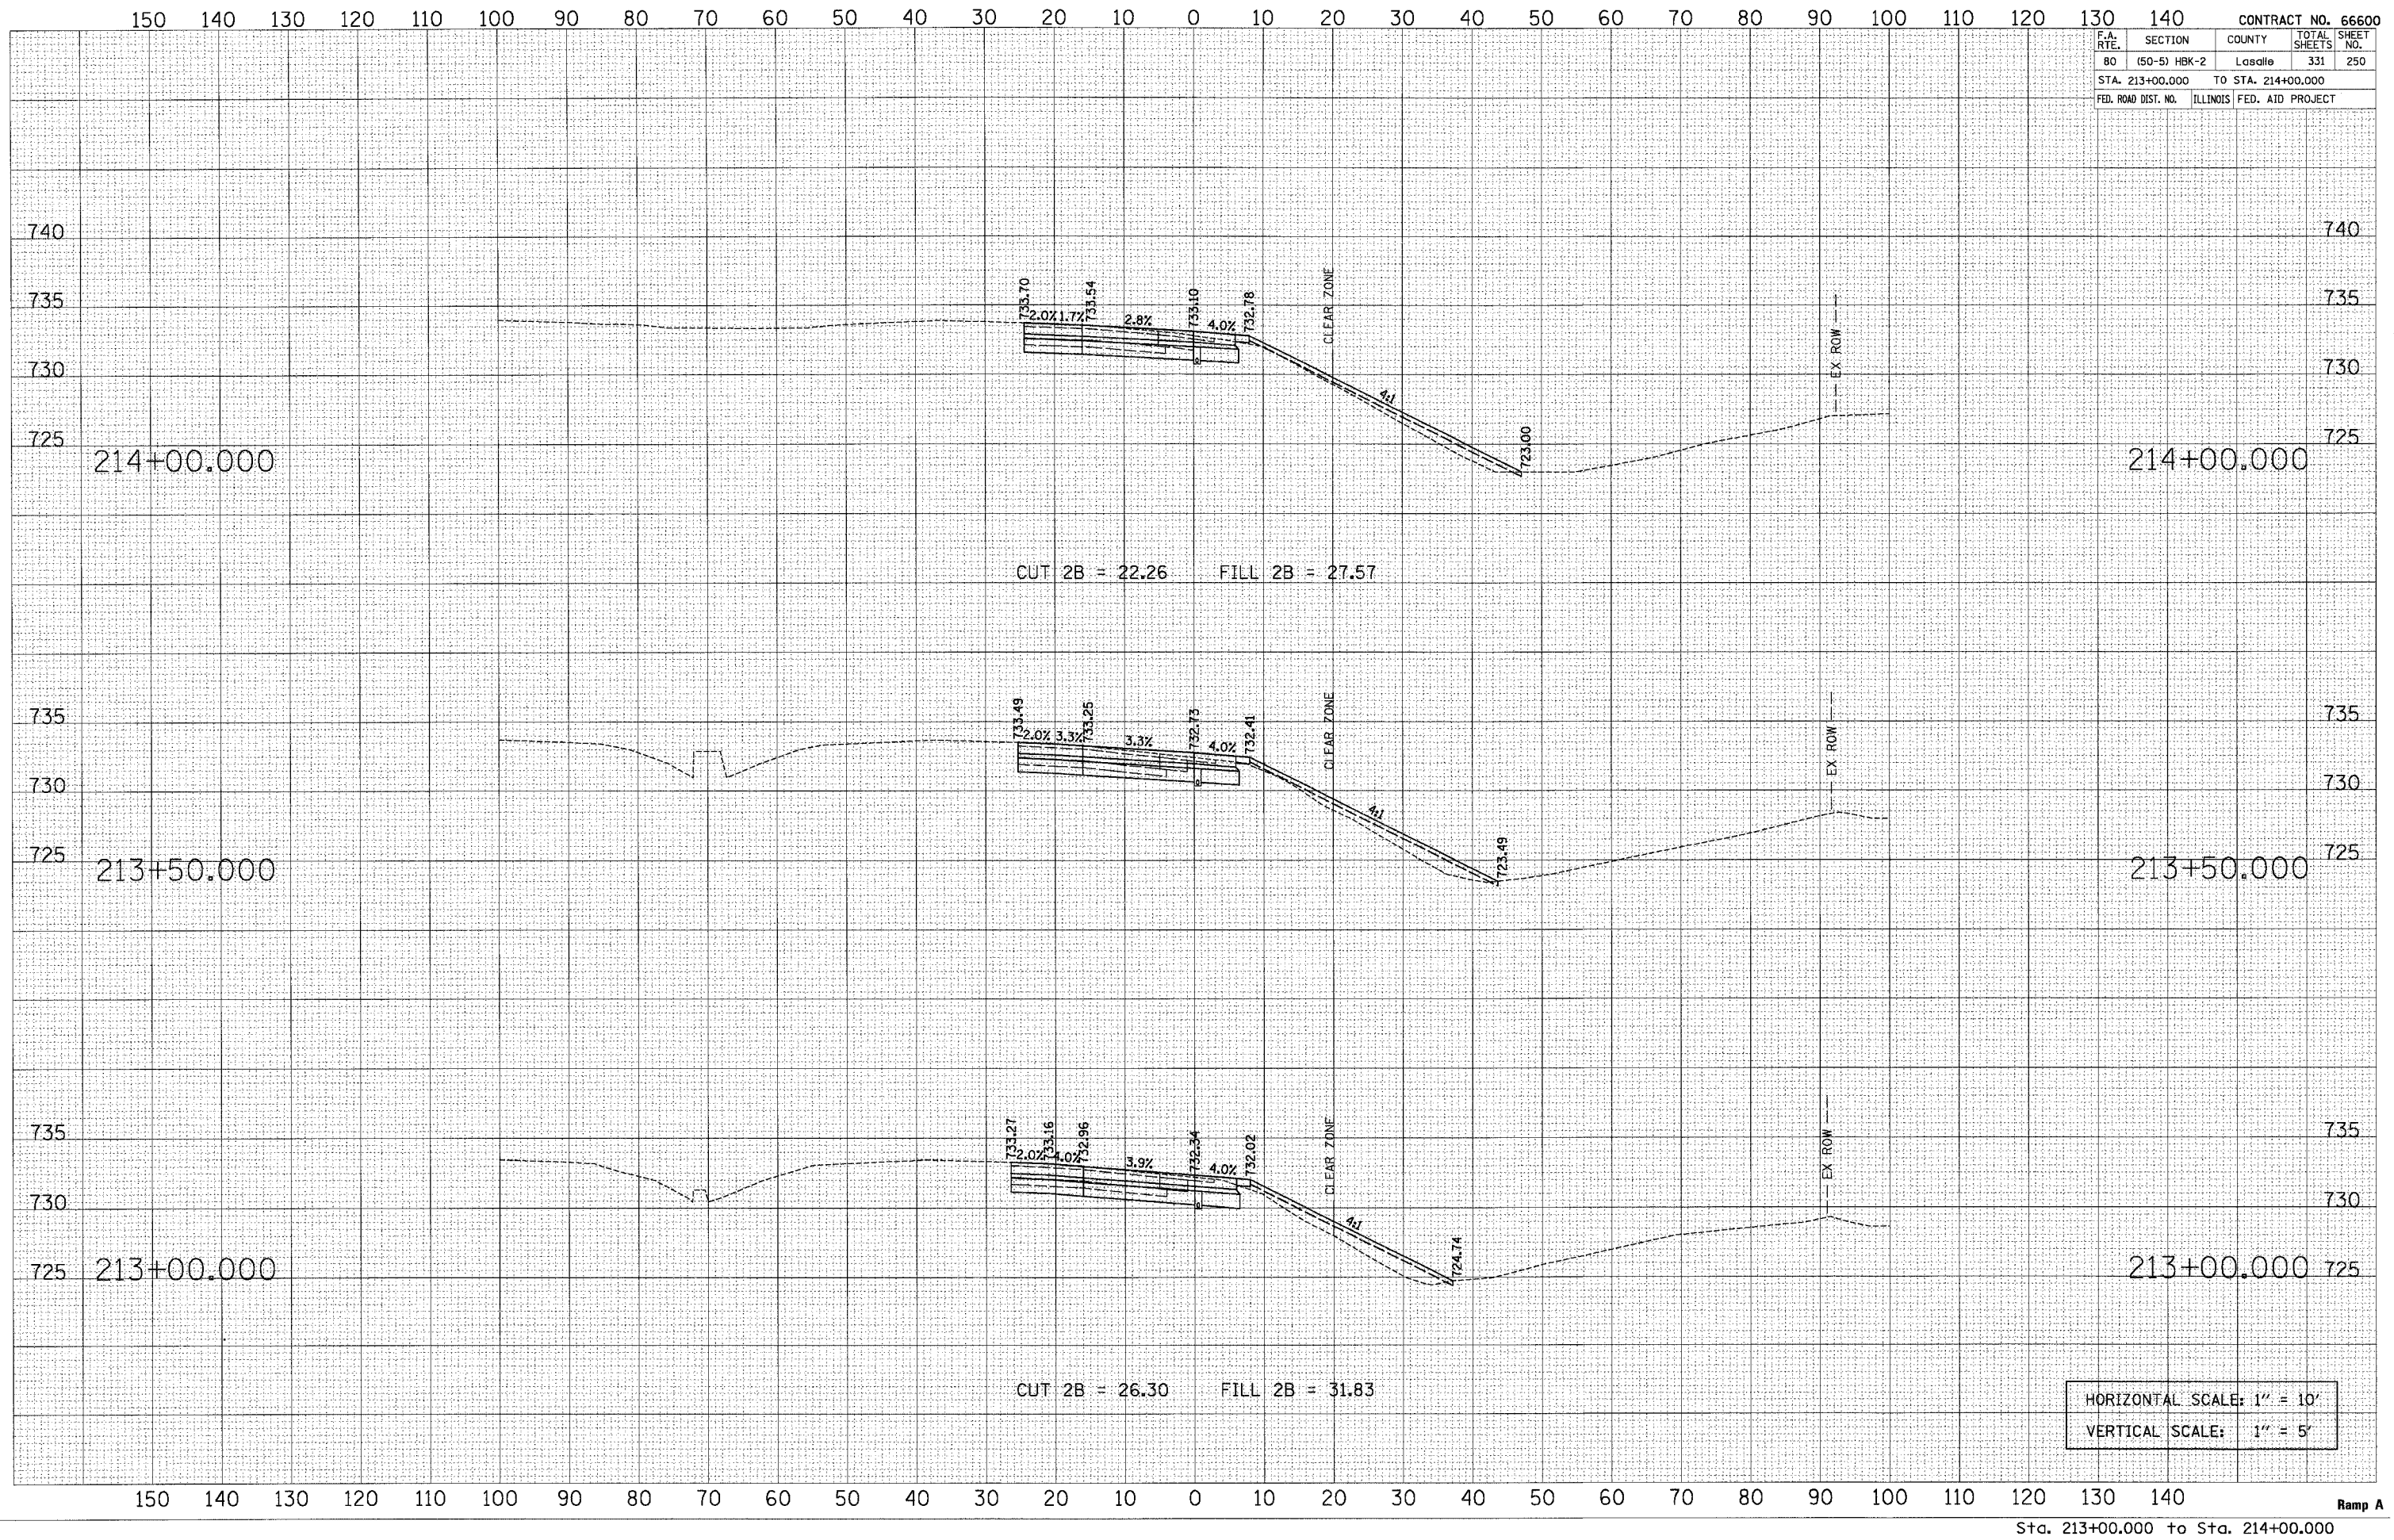

HORIZONTAL SCALE: 1" = 10'
 VERTICAL SCALE: 1" = 5'