


F.A. RT.E.	SECTION	COUNTY	TOTAL SHEETS	SHEET NO.
80	(50-5) HBK-2	LaSalle	331	254
STA. 218+50.000		TO STA. 219+50.000		
FED. ROAD DIST. NO.		ILLINOIS		FED. AID PROJECT

BY	DATE

BY	DATE

PLOT DATE = 11/1/2007
 FILE NAME = ramp_a.dwg
 USER NAME = gsherman

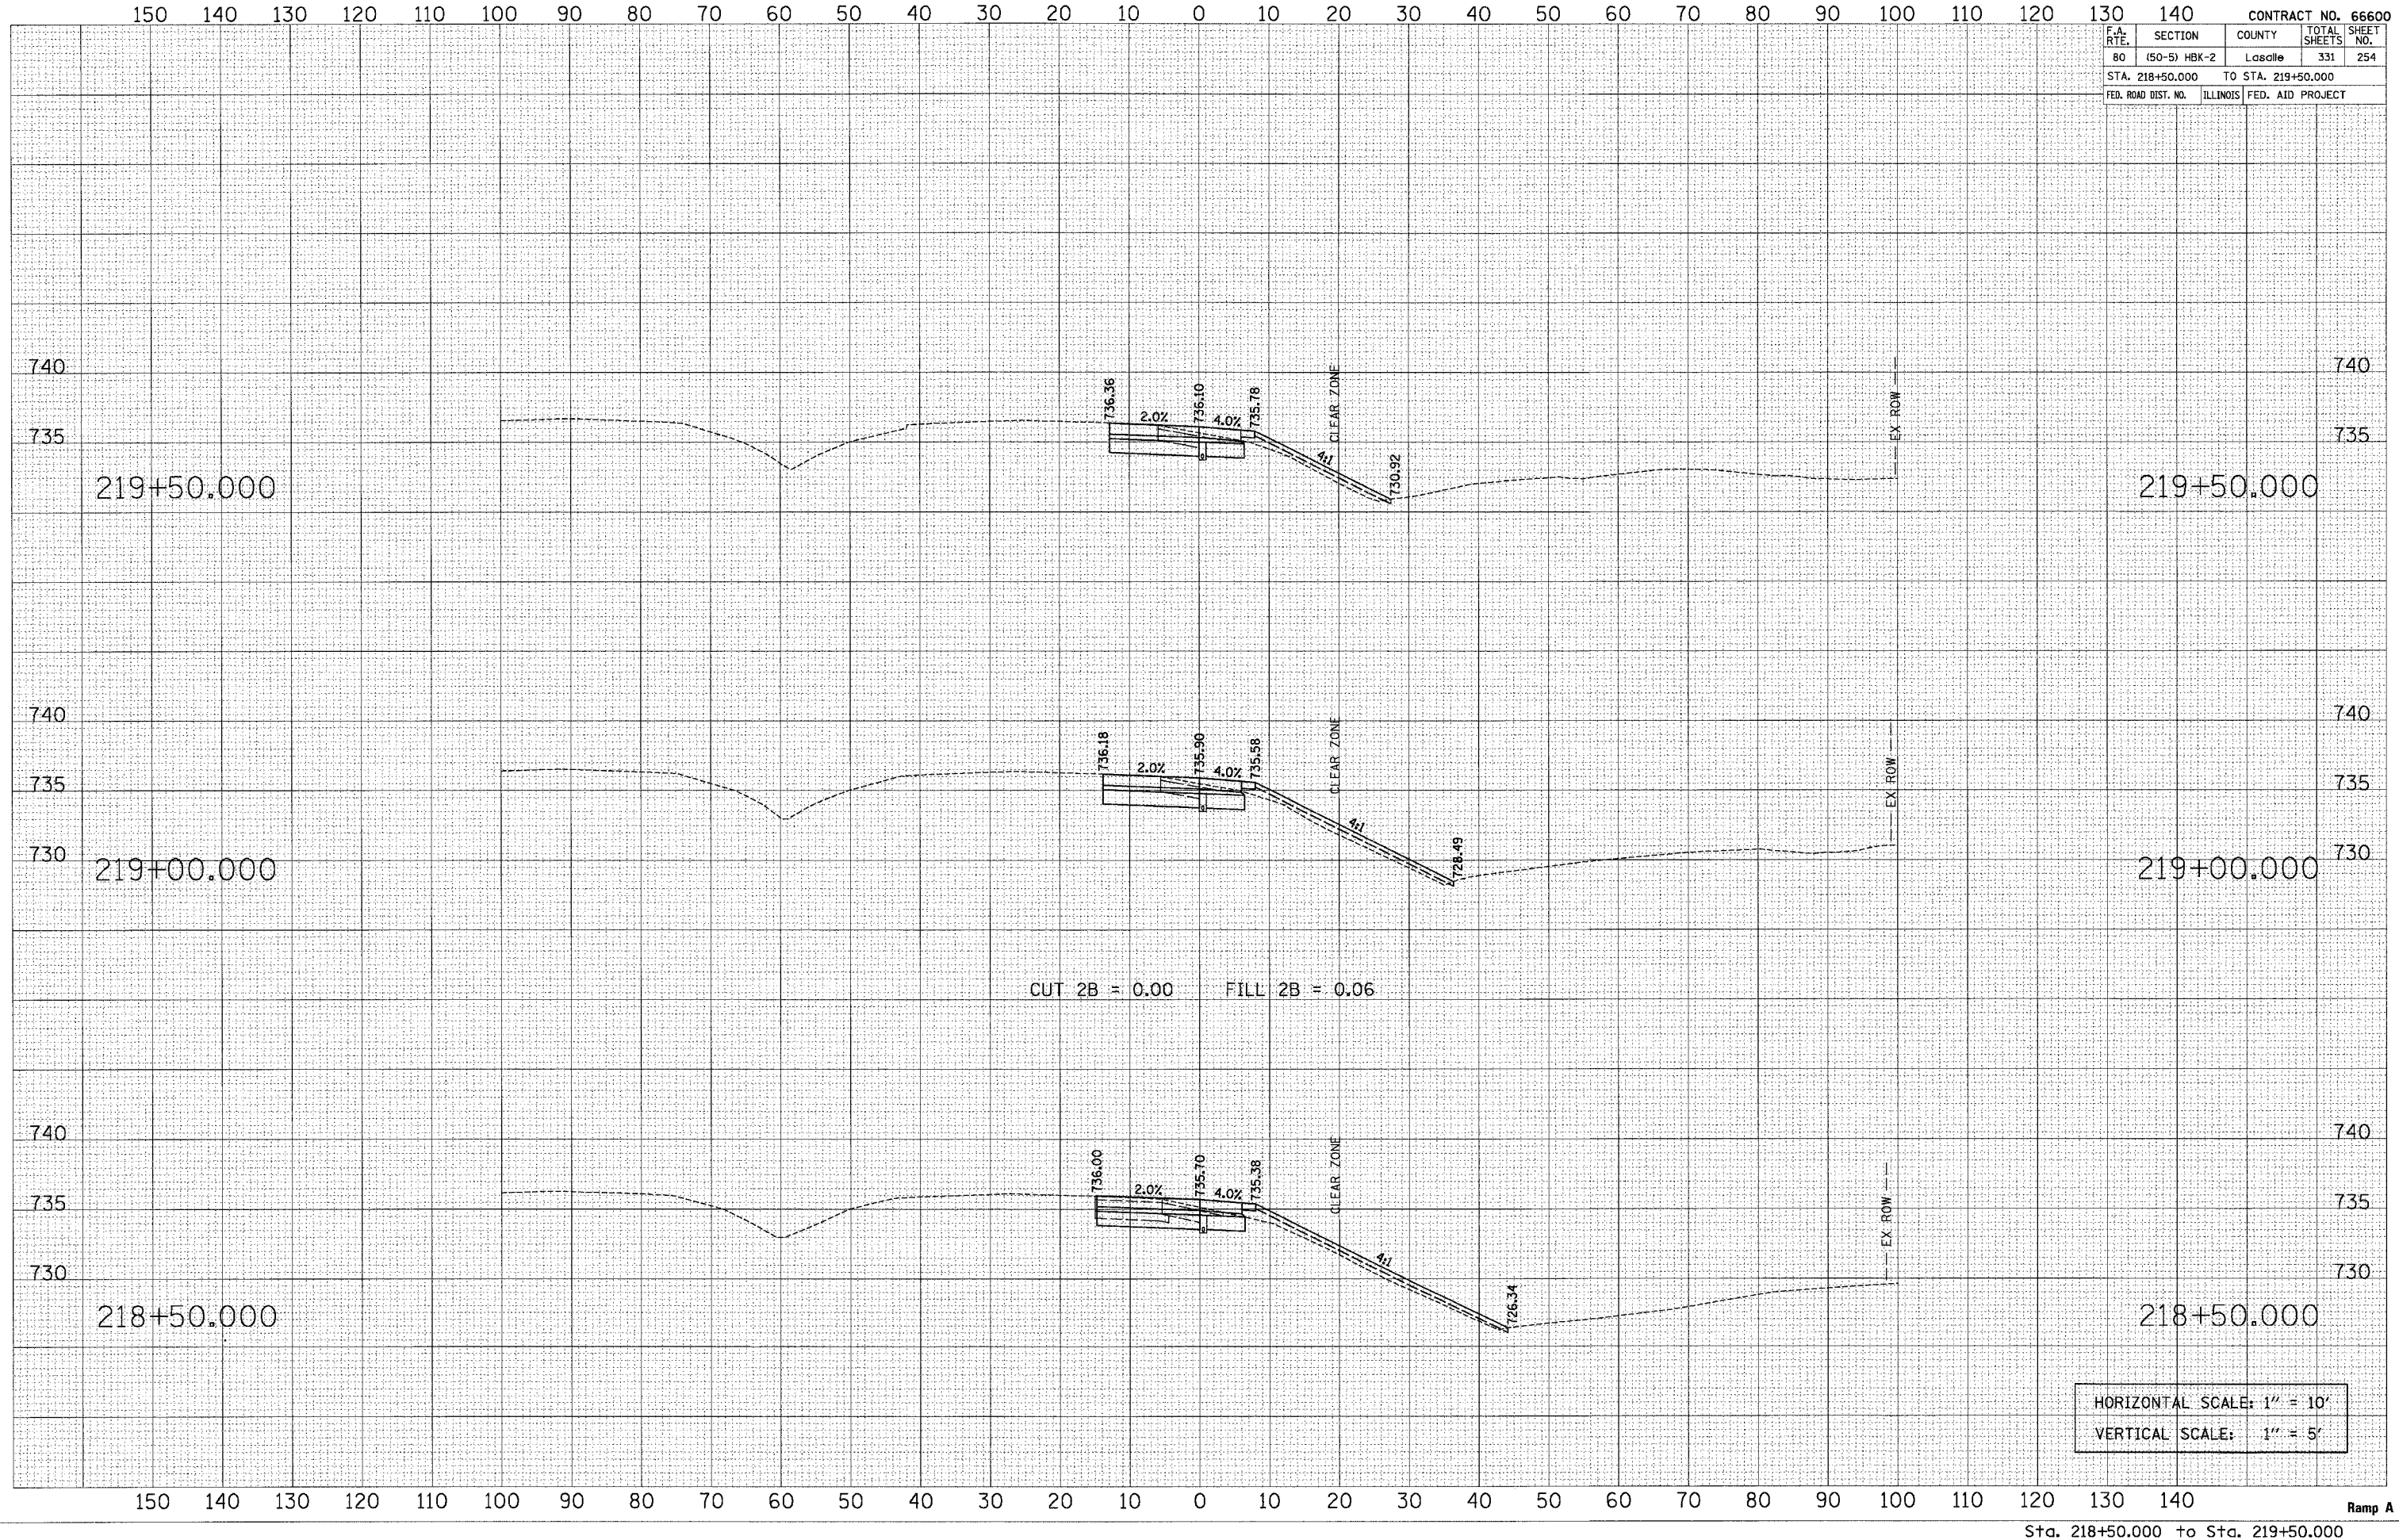

HORIZONTAL SCALE: 1" = 10'
 VERTICAL SCALE: 1" = 5'