


F.A. RTE.	SECTION	COUNTY	TOTAL SHEETS	SHEET NO.
80	(50-5) HBK-2	LaSalle	331	260
STA. 2002+50.000 TO STA. 2004+00.000				
FED. ROAD DIST. NO. ILLINOIS FED. AID PROJECT				

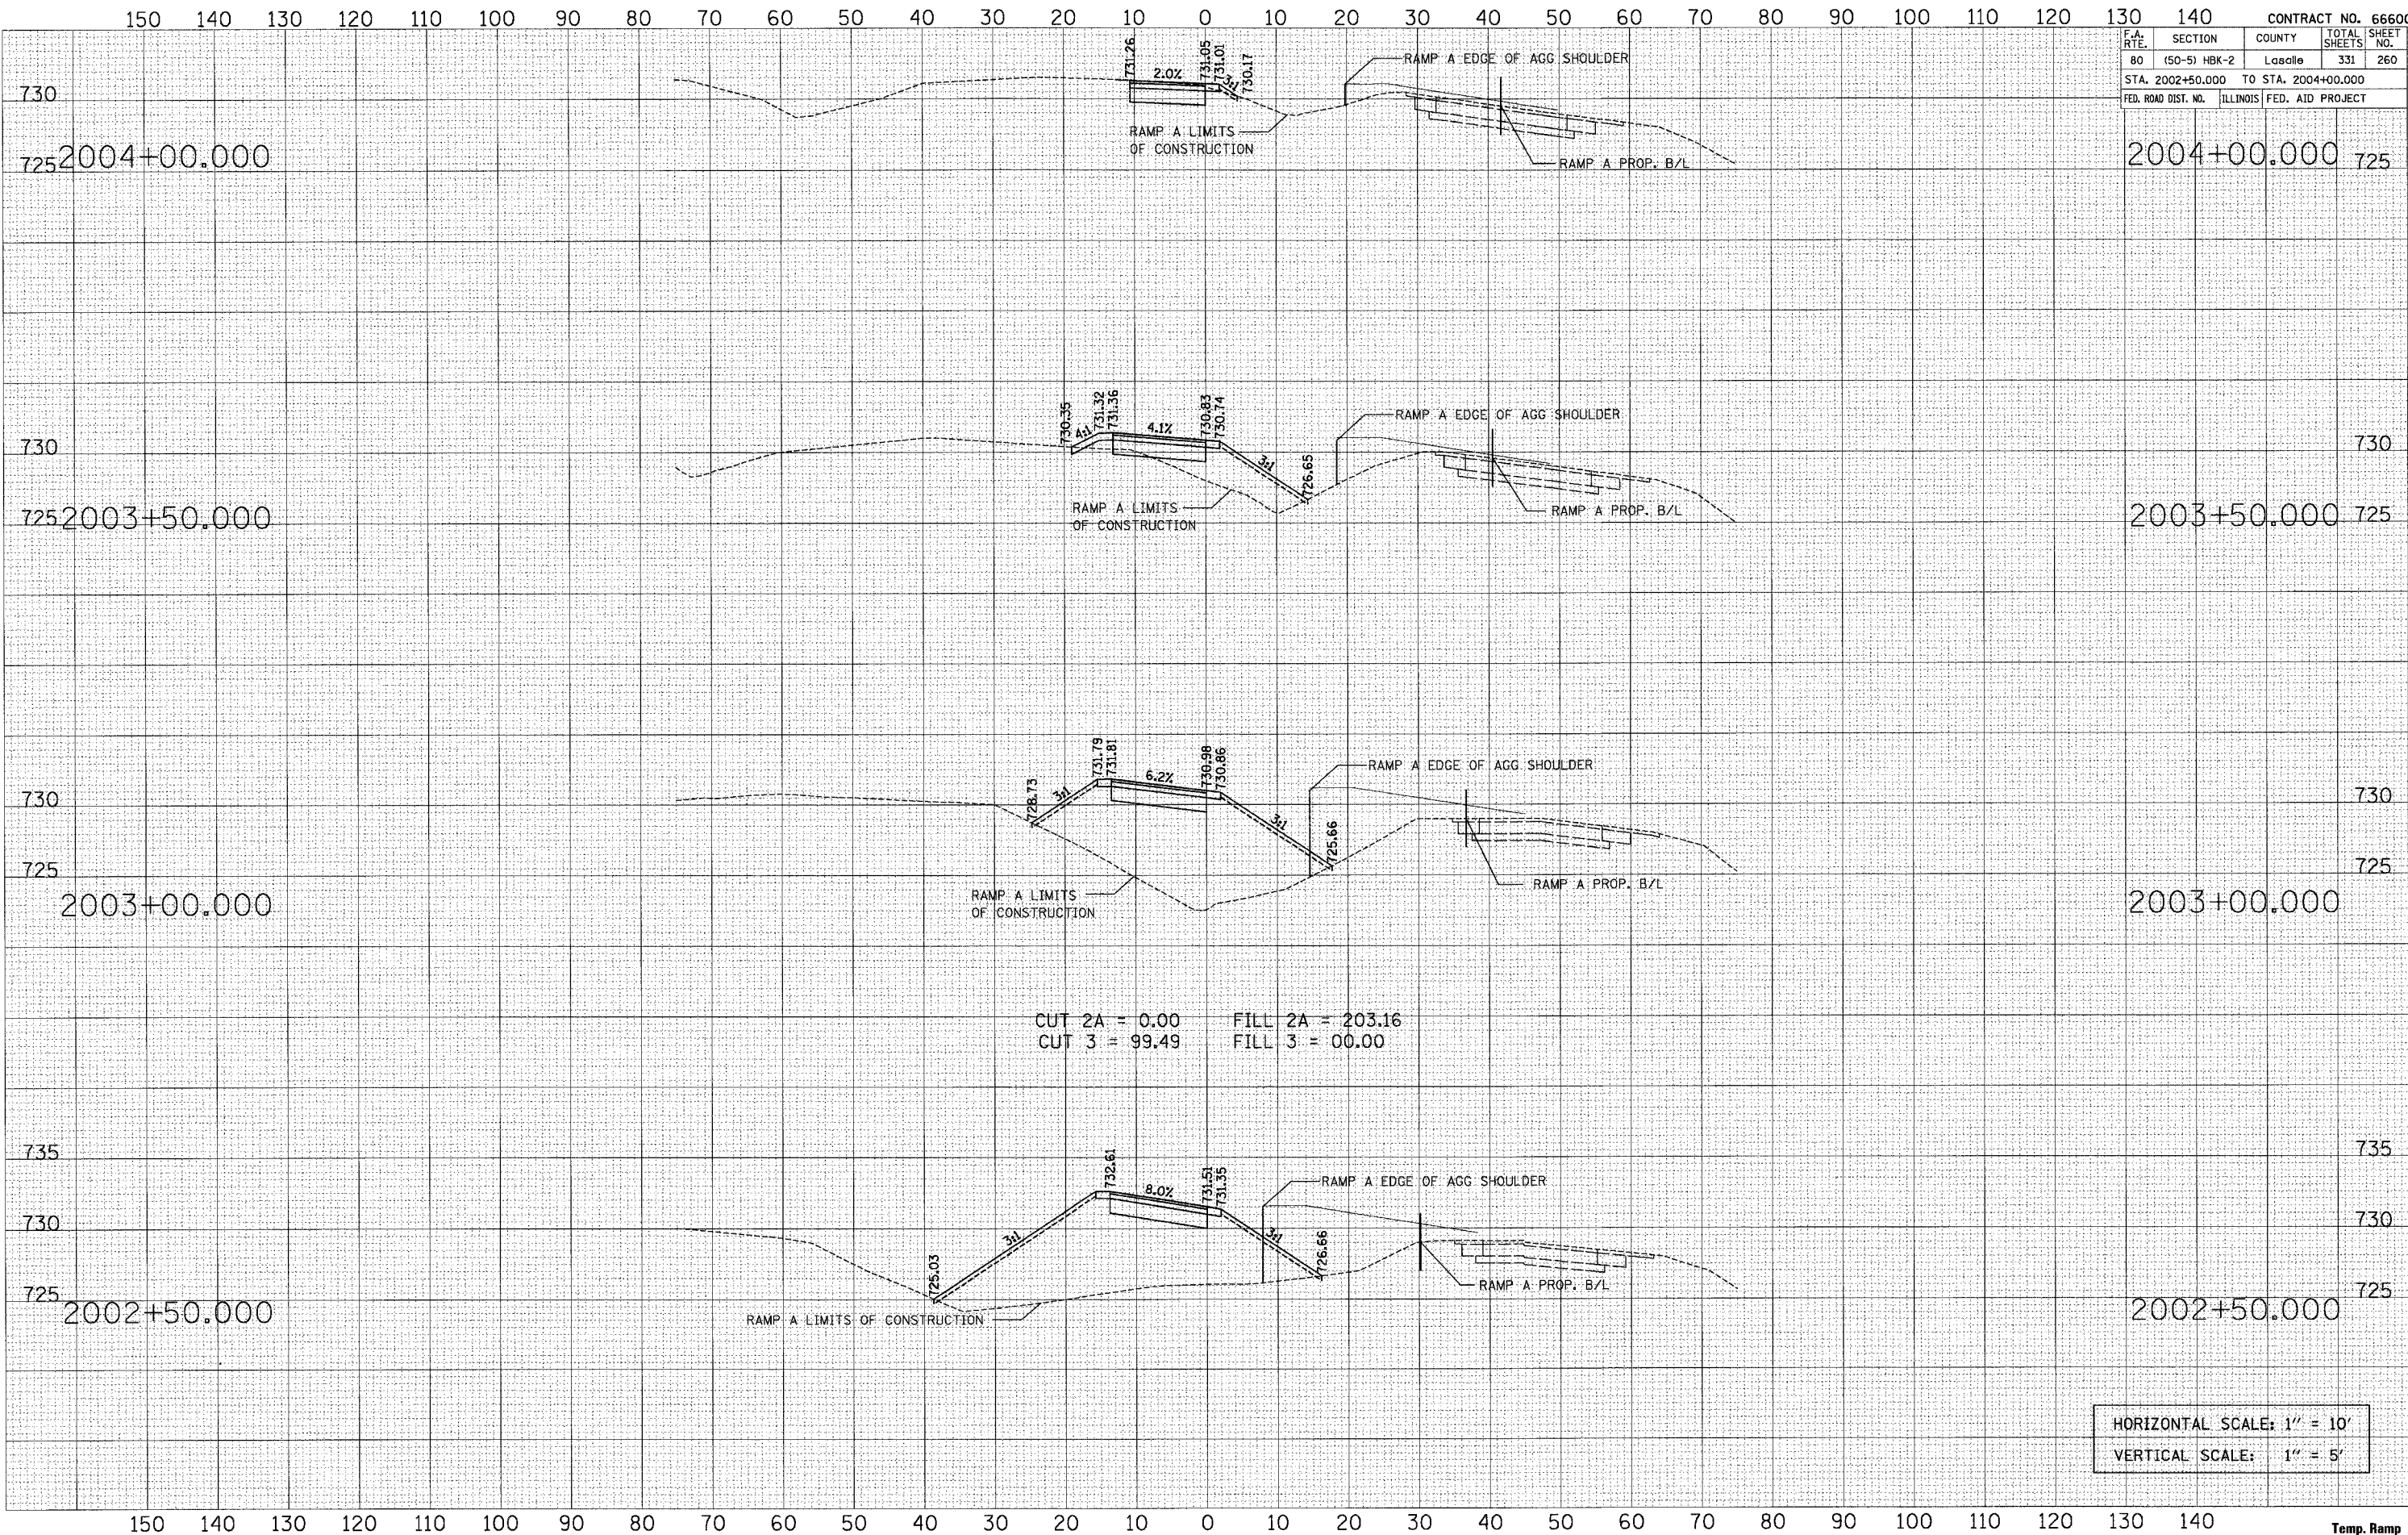

DATE	BY

DATE	BY

PLOT DATE = 11/17/2007
FILE NAME = temp-ramp-a.pxdwps
PLOT SCALE = 18.00000 / IN.
USER NAME = gsherman