


F.A. RTE.	SECTION	COUNTY	TOTAL SHEETS	SHEET NO.
80	(50-5) HBK-2	Lasalle	331	264
STA. 302+50.000		TO STA. 304+00.000		
FED. ROAD DIST. NO.		ILLINOIS		FED. AID PROJECT

DATE	
BY	
FINAL SURVEY	
NOTE BOOK	
NO.	
AREAS CHECKED	

DATE	
BY	
ORIGINAL SURVEY	
NOTE BOOK	
NO.	
AREAS CHECKED	

PLOT DATE = 11/1/2007
 FILE NAME = ramp_b.dwg
 PLOT SCALE = 1/8" = 1' IN.
 USER NAME = gnterman

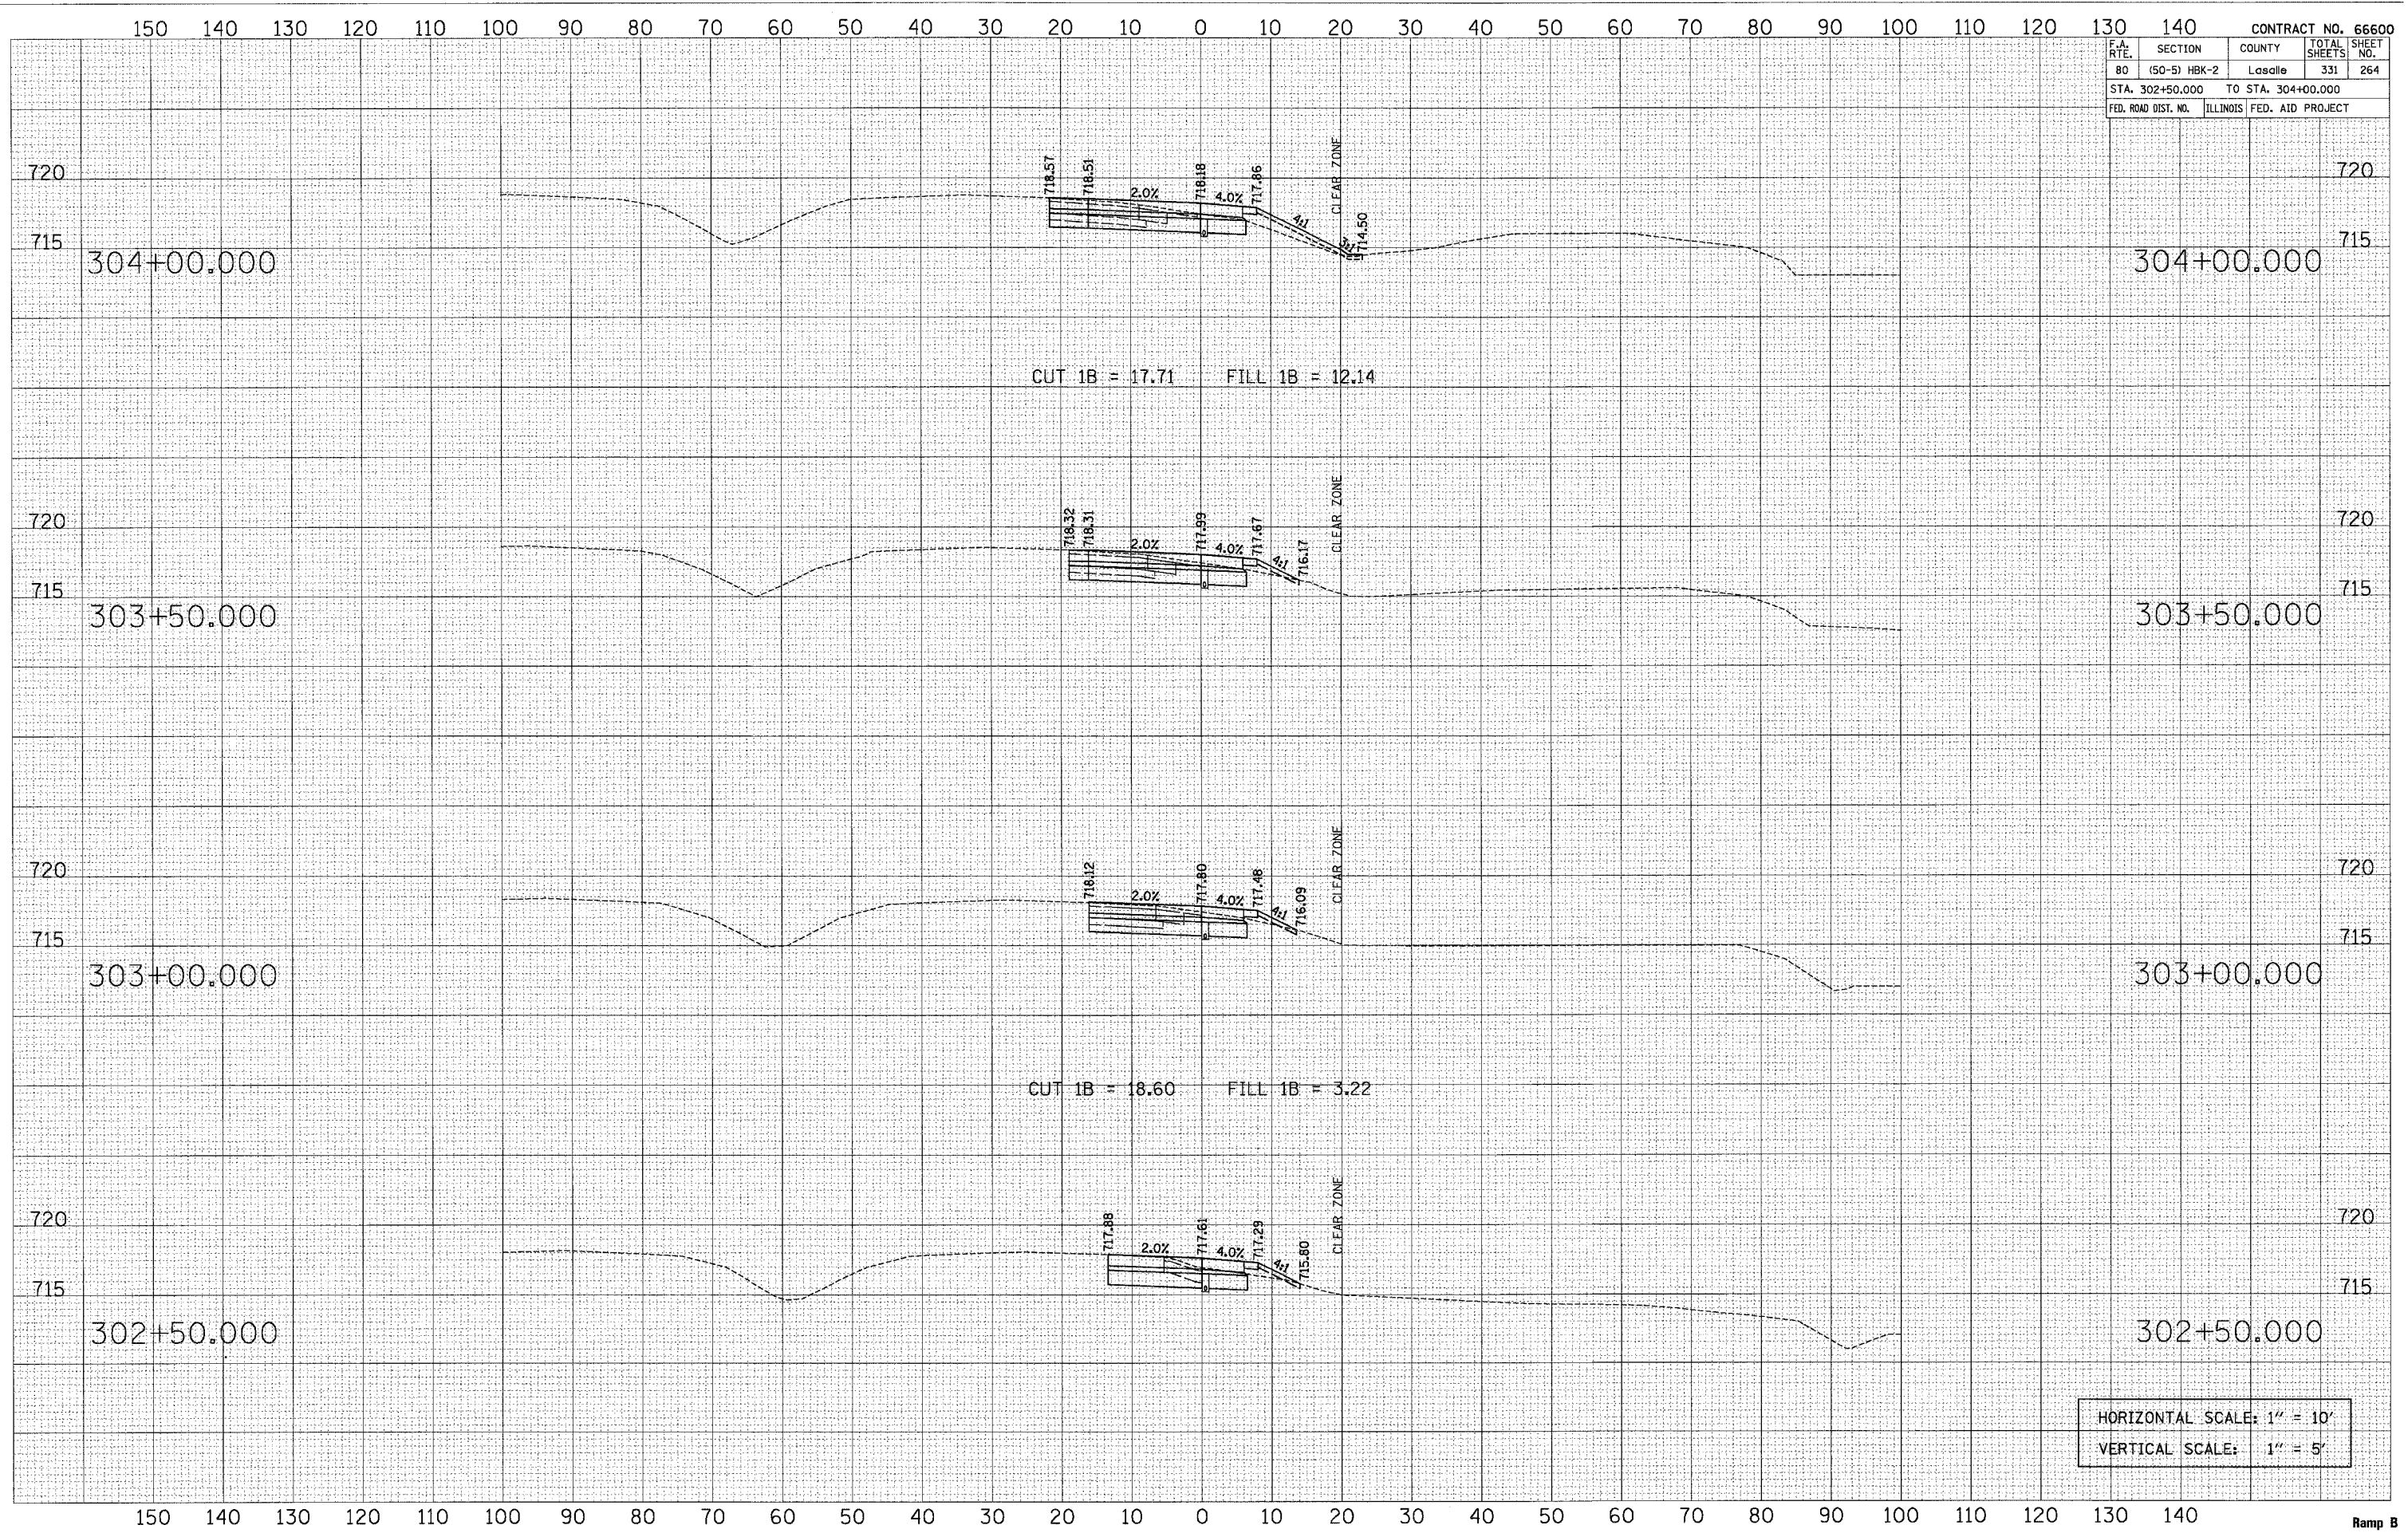

HORIZONTAL SCALE: 1" = 10'
 VERTICAL SCALE: 1" = 5'