


F.A. RTE.	SECTION	COUNTY	TOTAL SHEETS	SHEET NO.
80	(50-5) HBK-2	LaSalle	331	266
STA. 306+50.000		TO STA. 307+50.000		
FED. ROAD DIST. NO.		ILLINOIS	FED. AID PROJECT	

DATE _____ BY _____
 SURVEYED _____
 PLOTTED _____
 NOTE BOOK _____
 TEMPLATE _____
 CHECKED _____
 AREAS CHECKED _____
 NO. _____

DATE _____ BY _____
 SURVEYED _____
 PLOTTED _____
 NOTE BOOK _____
 TEMPLATE _____
 CHECKED _____
 AREAS CHECKED _____
 NO. _____

PLOT DATE = 11/1/2007
 FILE NAME = ramp_b.dwg
 USER NAME = bsherman

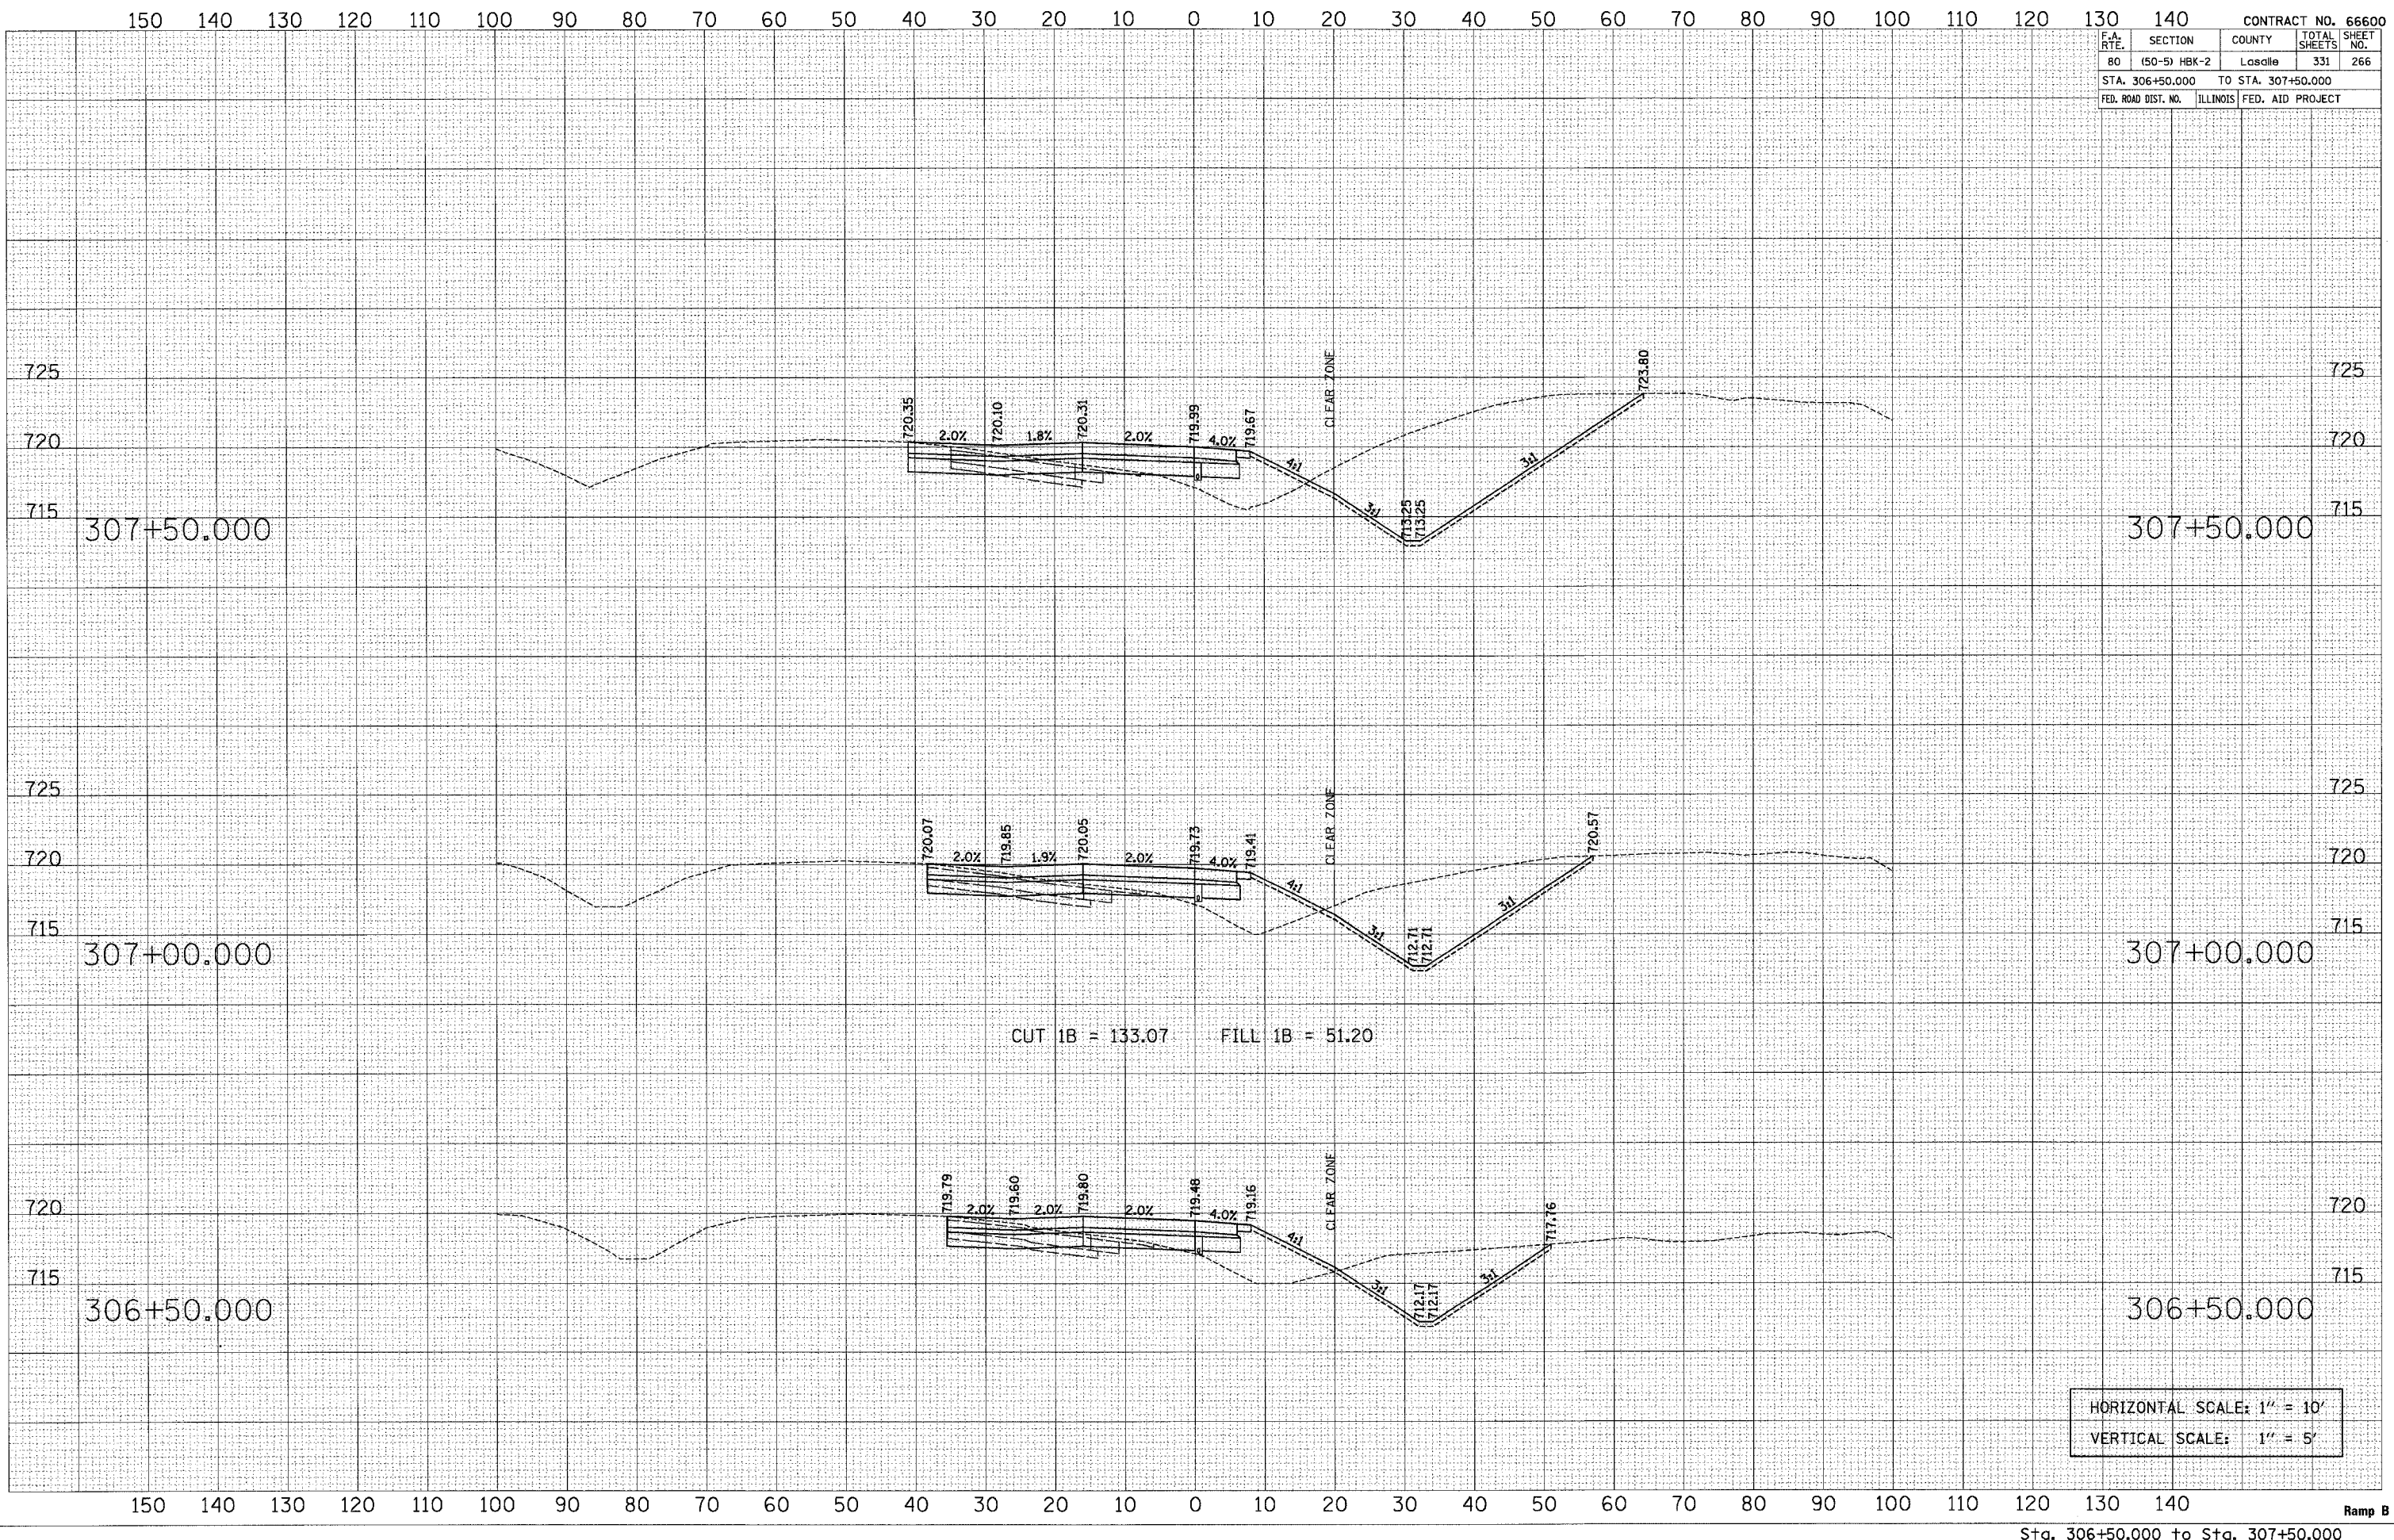

HORIZONTAL SCALE: 1" = 10'
 VERTICAL SCALE: 1" = 5'