


F.A. RTE.	SECTION	COUNTY	TOTAL SHEETS	SHEET NO.
80	(50-5) HBK-2	Lasalle	331	269
STA. 310+00.000		TO STA. 311+00.000		
FED. ROAD DIST. NO.		ILLINOIS FED. AID PROJECT		

DATE	BY
DATE	BY
DATE	BY

DATE	BY
DATE	BY
DATE	BY

PLOT DATE = 11/1/2007
 FILE NAME = comp_51.pcs.pcs
 PLOT SCALE = 8.0000 / IN.
 USER NAME = sgherman

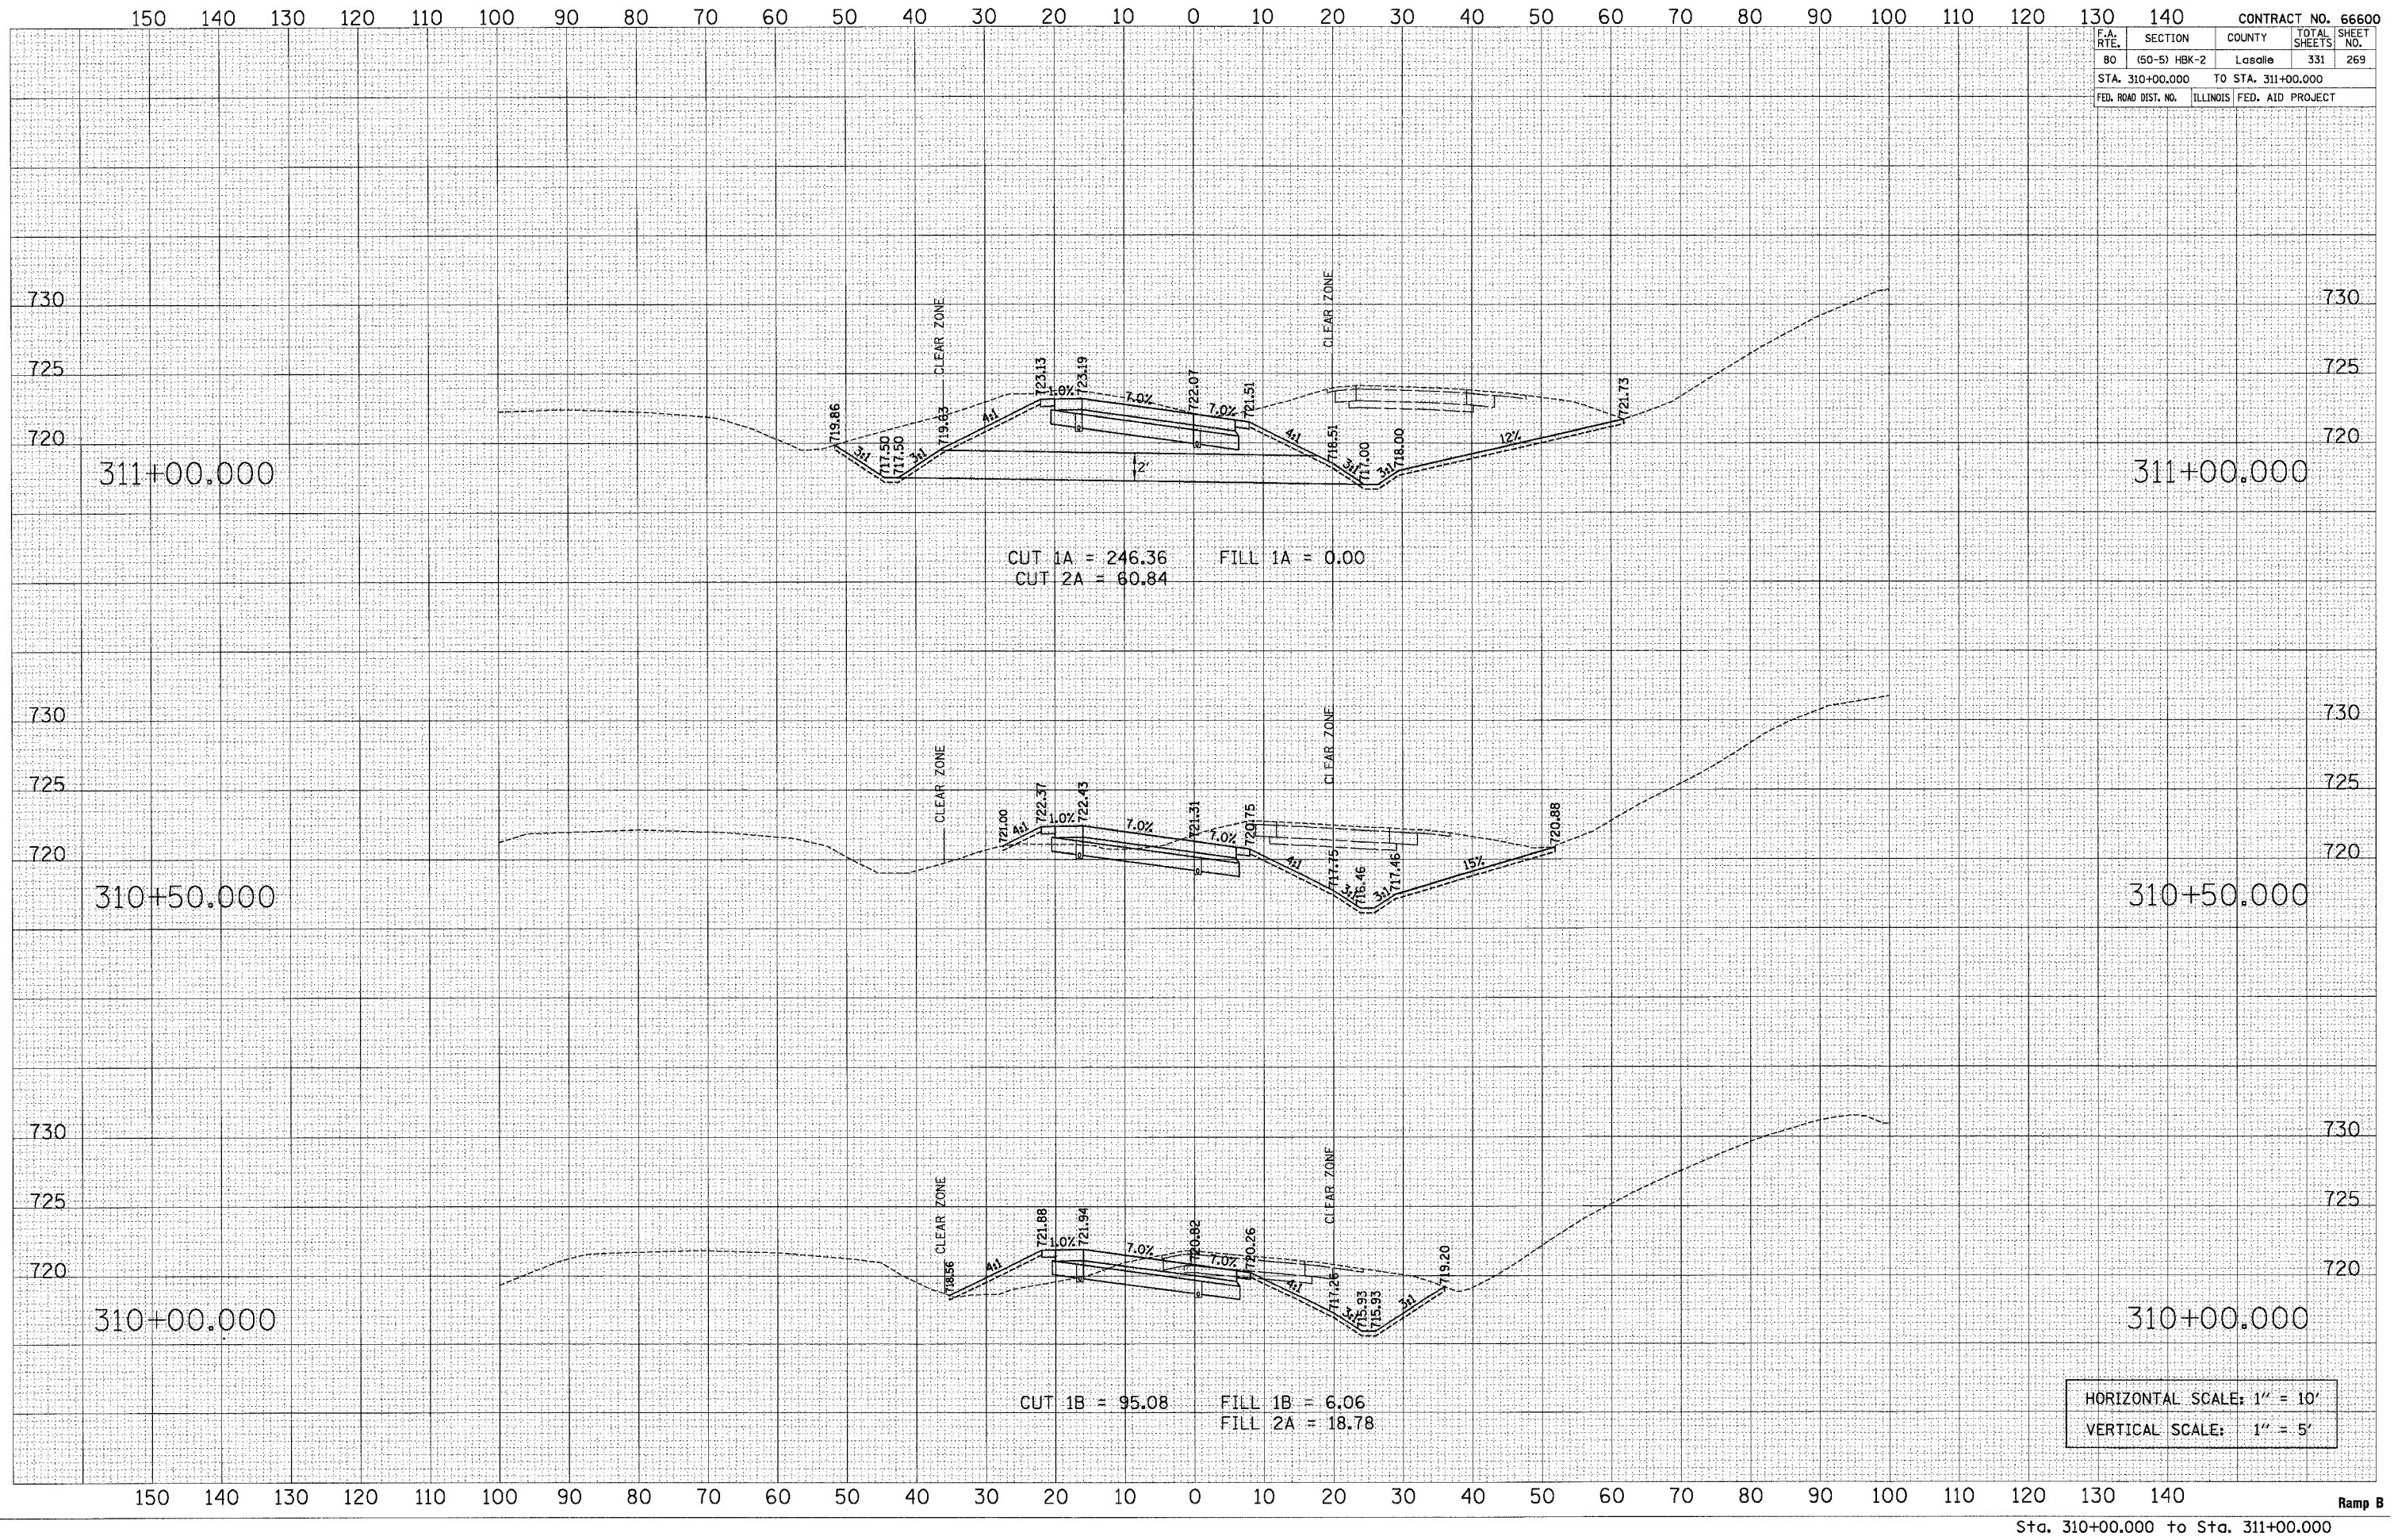

CUT 1A = 246.36 FILL 1A = 0.00
 CUT 2A = 60.84

CUT 1B = 95.08 FILL 1B = 6.06
 FILL 2A = 18.78

HORIZONTAL SCALE: 1" = 10'
 VERTICAL SCALE: 1" = 5'