


F.A. RTE.	SECTION	COUNTY	TOTAL SHEETS	SHEET NO.
80	(50-5) HBK-2	Lasalle	331	271
STA. 313+00.000		TO STA. 314+00.000		
FED. ROAD DIST. NO.		ILLINOIS		FED. AID PROJECT

FINAL SURVEY	DATE
SURVEYED	BY
TEMPLATE	
NOTE BOOK	
AREAS CHECKED	
NO.	

ORIGINAL SURVEY	DATE
SURVEYED	BY
TEMPLATE	
NOTE BOOK	
AREAS CHECKED	
NO.	

PLOT DATE = 11/11/2007
 FILE NAME = ramp_b.dwg
 PLOT SCALE = 18,00000 / 1" IN.
 USER NAME = gsharman

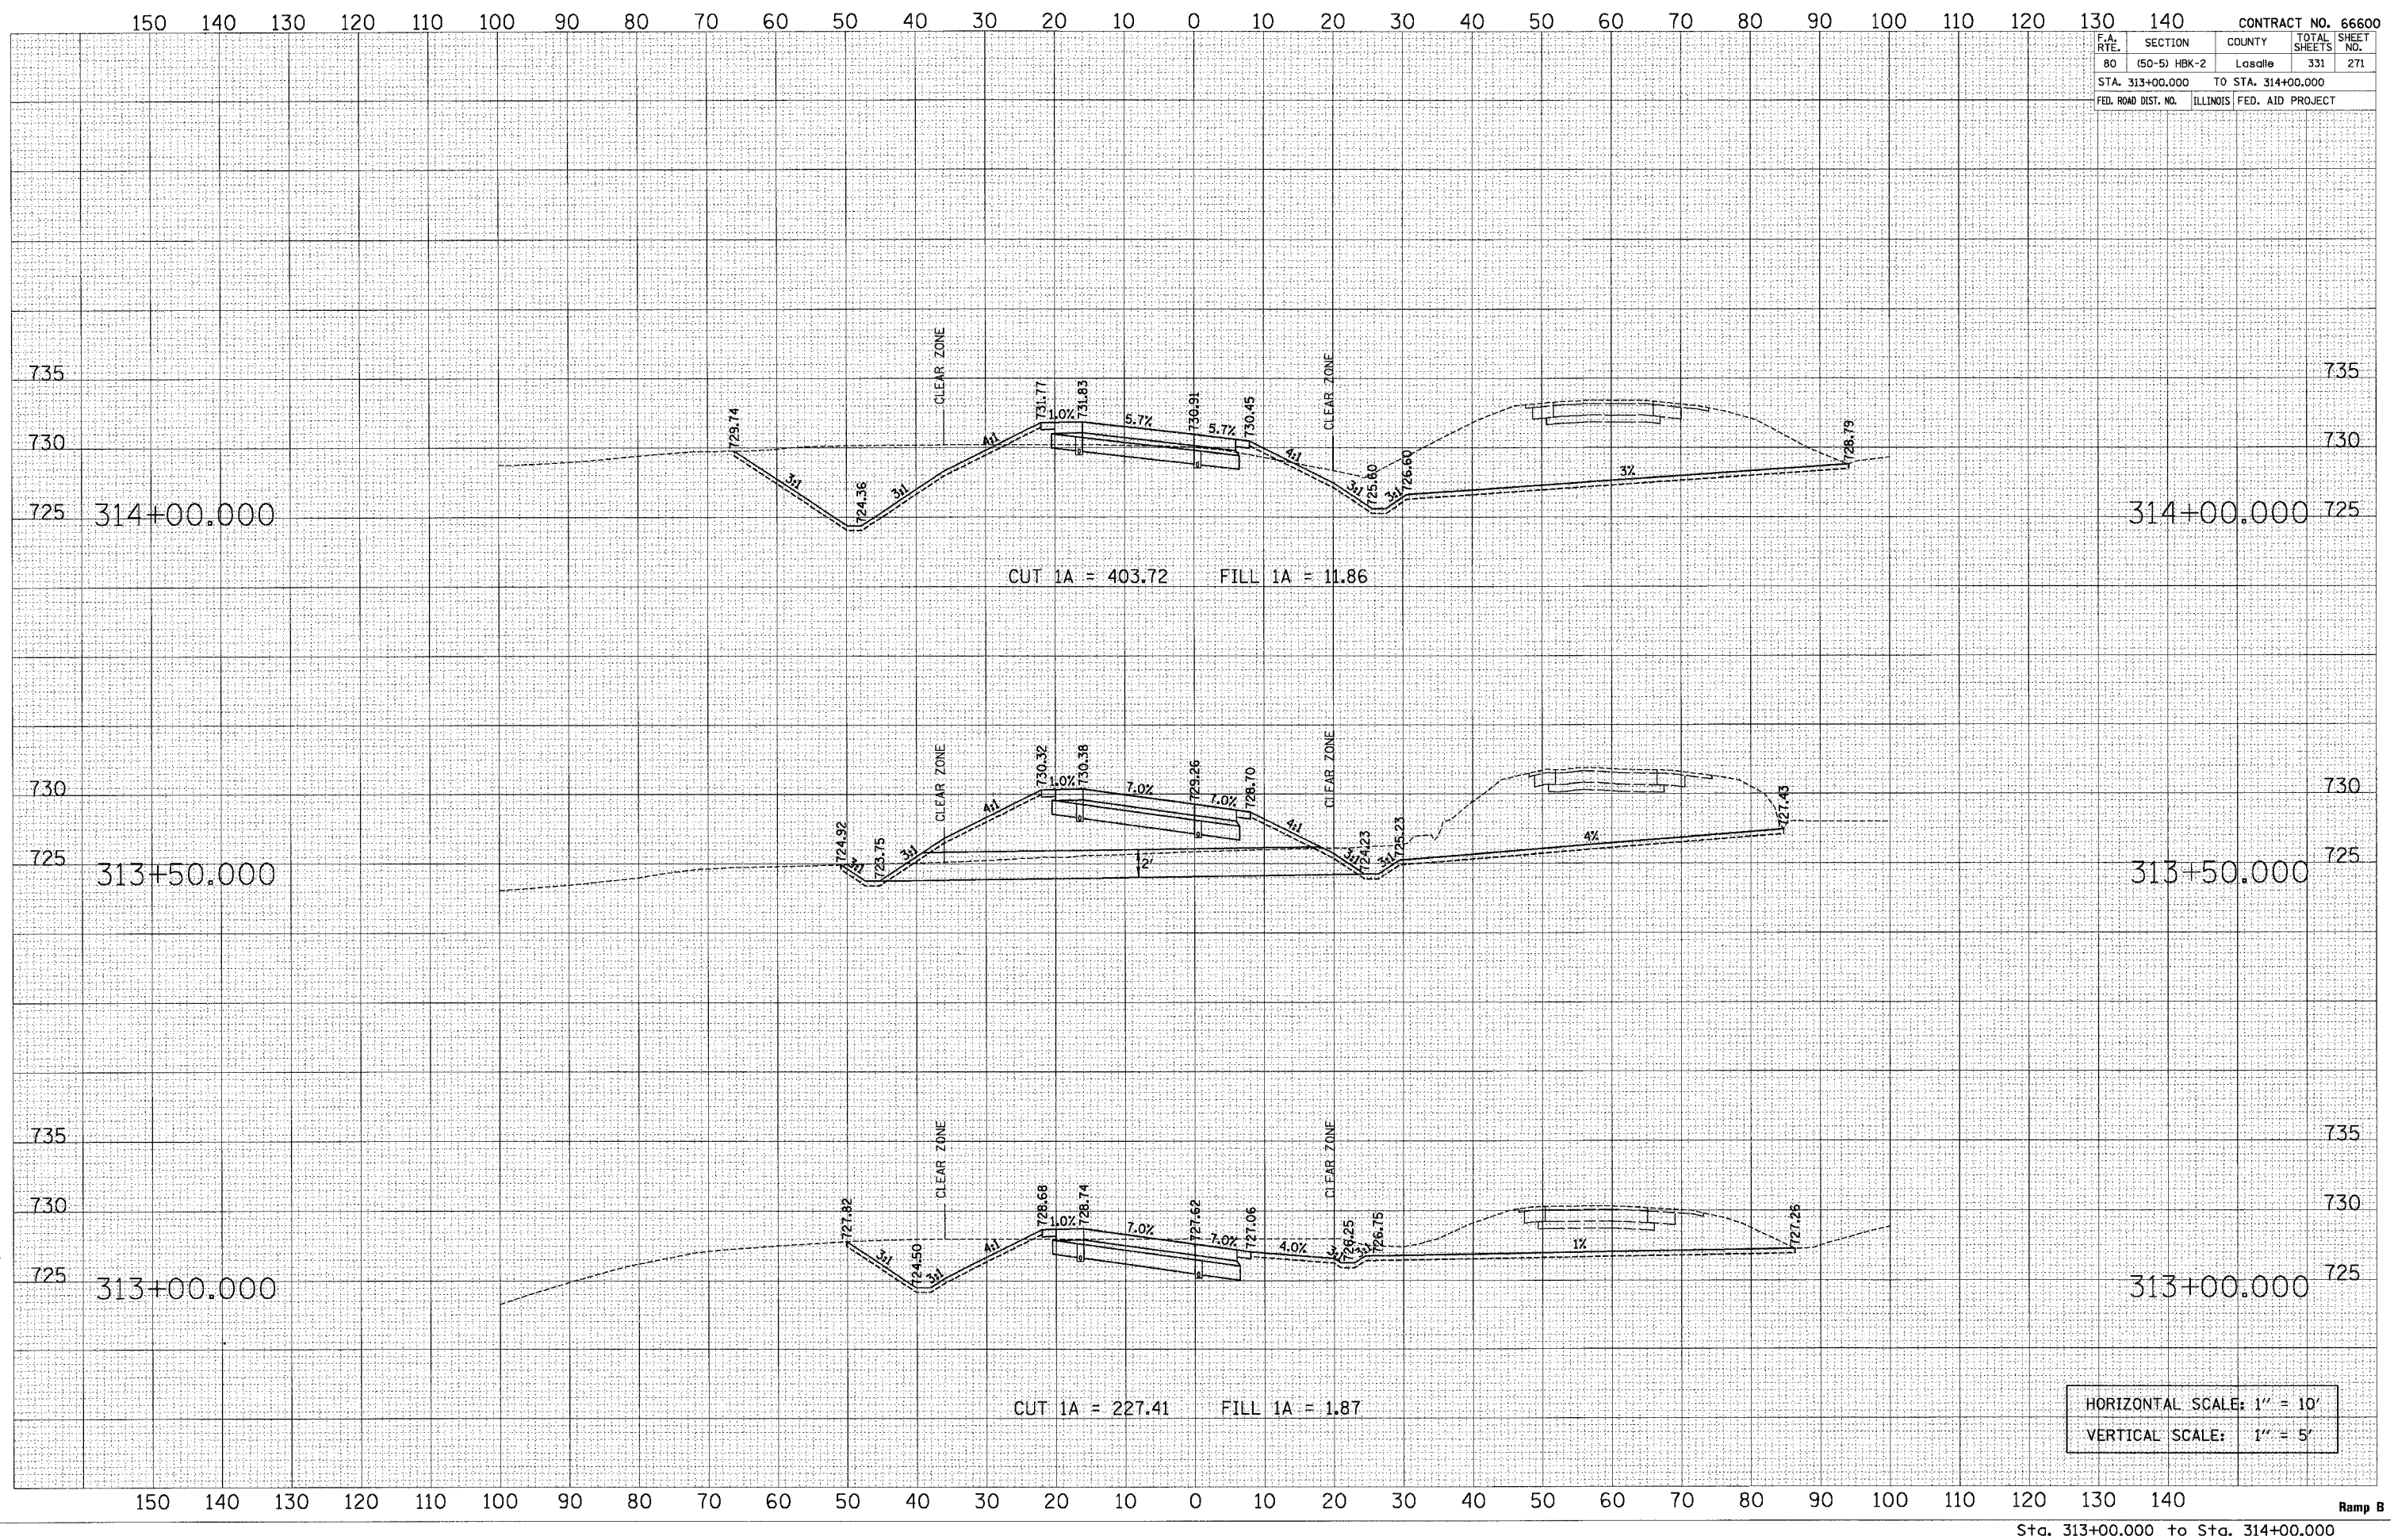

HORIZONTAL SCALE: 1" = 10'
 VERTICAL SCALE: 1" = 5'