


F.A. RTE.	SECTION	COUNTY	TOTAL SHEETS	SHEET NO.
80	(50-5) HBK-2	LaSalle	331	272
STA. 314+50.000		TO STA. 315+50.000		
FED. ROAD DIST. NO.		ILLINOIS	FED. AID PROJECT	

FINL	SURVEYED	BY	DATE

ORIGINAL	SURVEYED	BY	DATE

PLOT DATE = 11/1/2007
 FILE NAME = ramp_b.dwg
 USER NAME = jph
 USER TITLE = Surveyor

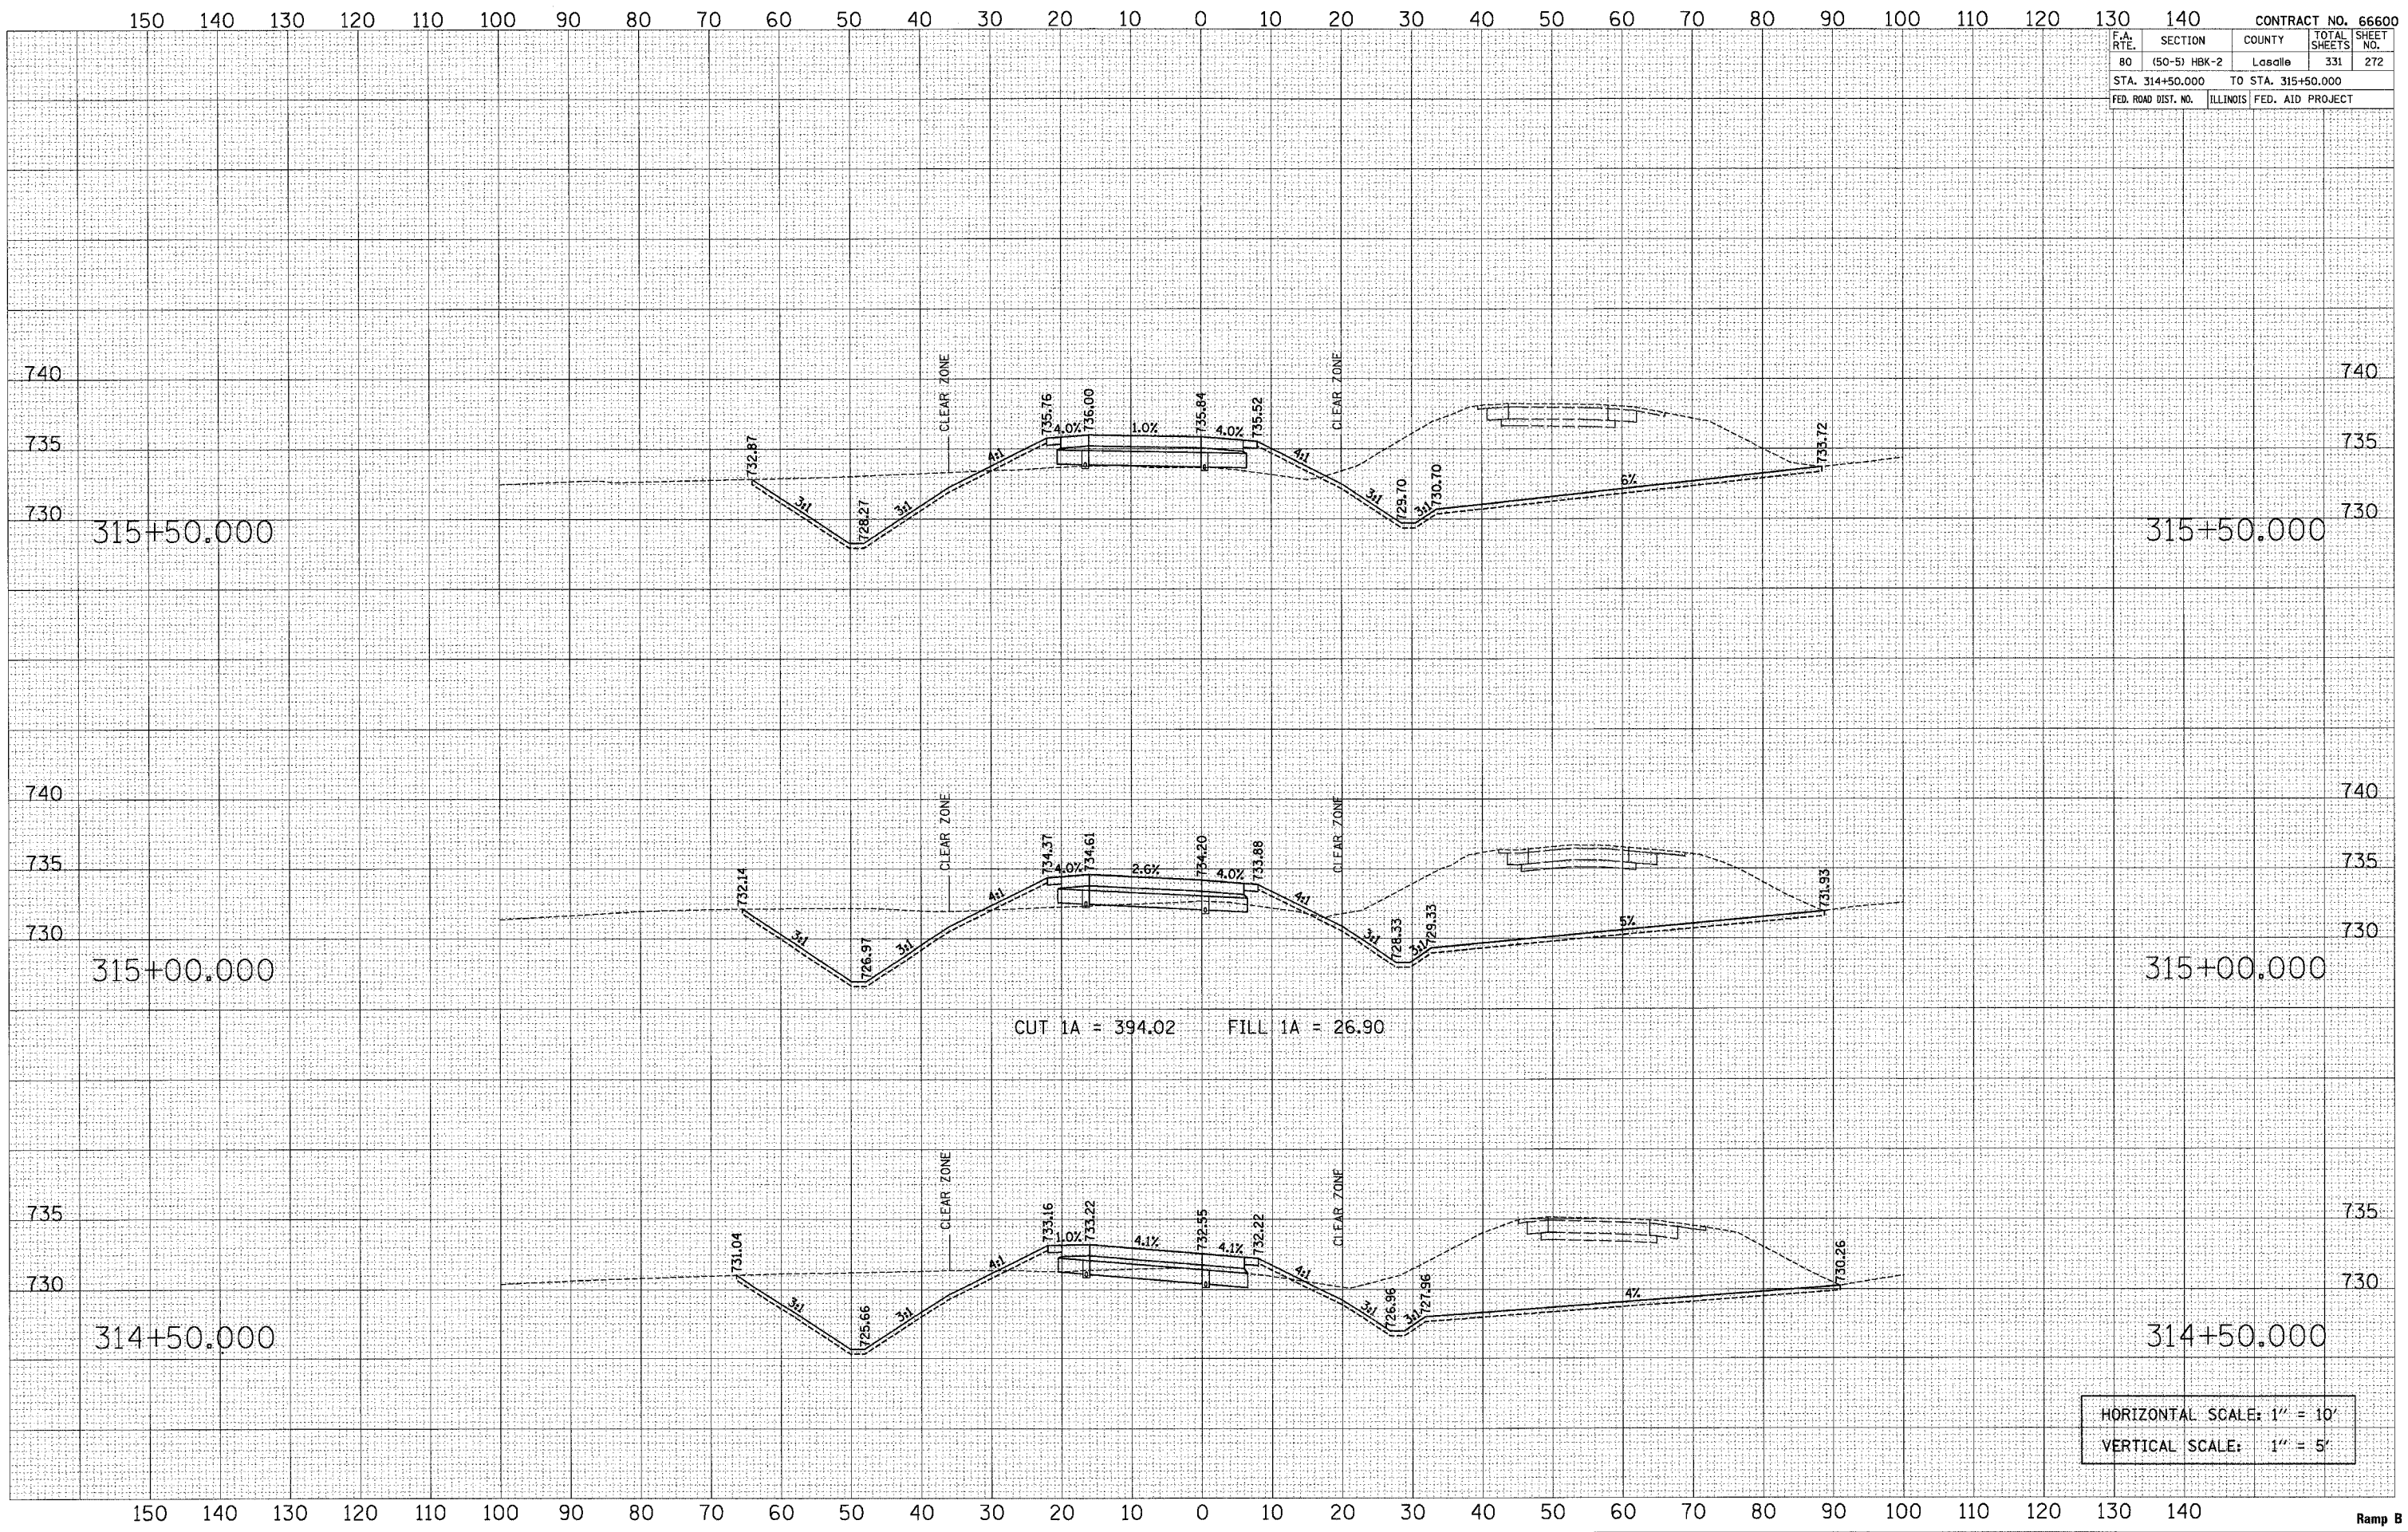

HORIZONTAL SCALE: 1" = 10'
 VERTICAL SCALE: 1" = 5'