

F.A. RTE.	SECTION	COUNTY	TOTAL SHEETS	SHEET NO.
80	(50-5) HBK-2	Lasalle	331	273
STA. 316+00.000		TO STA. 317+00.000		
FED. ROAD DIST. NO. ILLINOIS FED. AID PROJECT				


FINAL SURVEY

BY	DATE
SURVEYED	
NOTE BOOK	
TEMPLATE	
AREAS CHECKED	
NO.	

ORIGINAL SURVEY

BY	DATE
SURVEYED	
NOTE BOOK	
TEMPLATE	
AREAS CHECKED	
NO.	

PLOT DATE = 11/1/2007  
 FILE NAME = ramp\_b.dwg  
 PLOT SCALE = 1/8" = 1' IN.  
 USER NAME = spgsherman

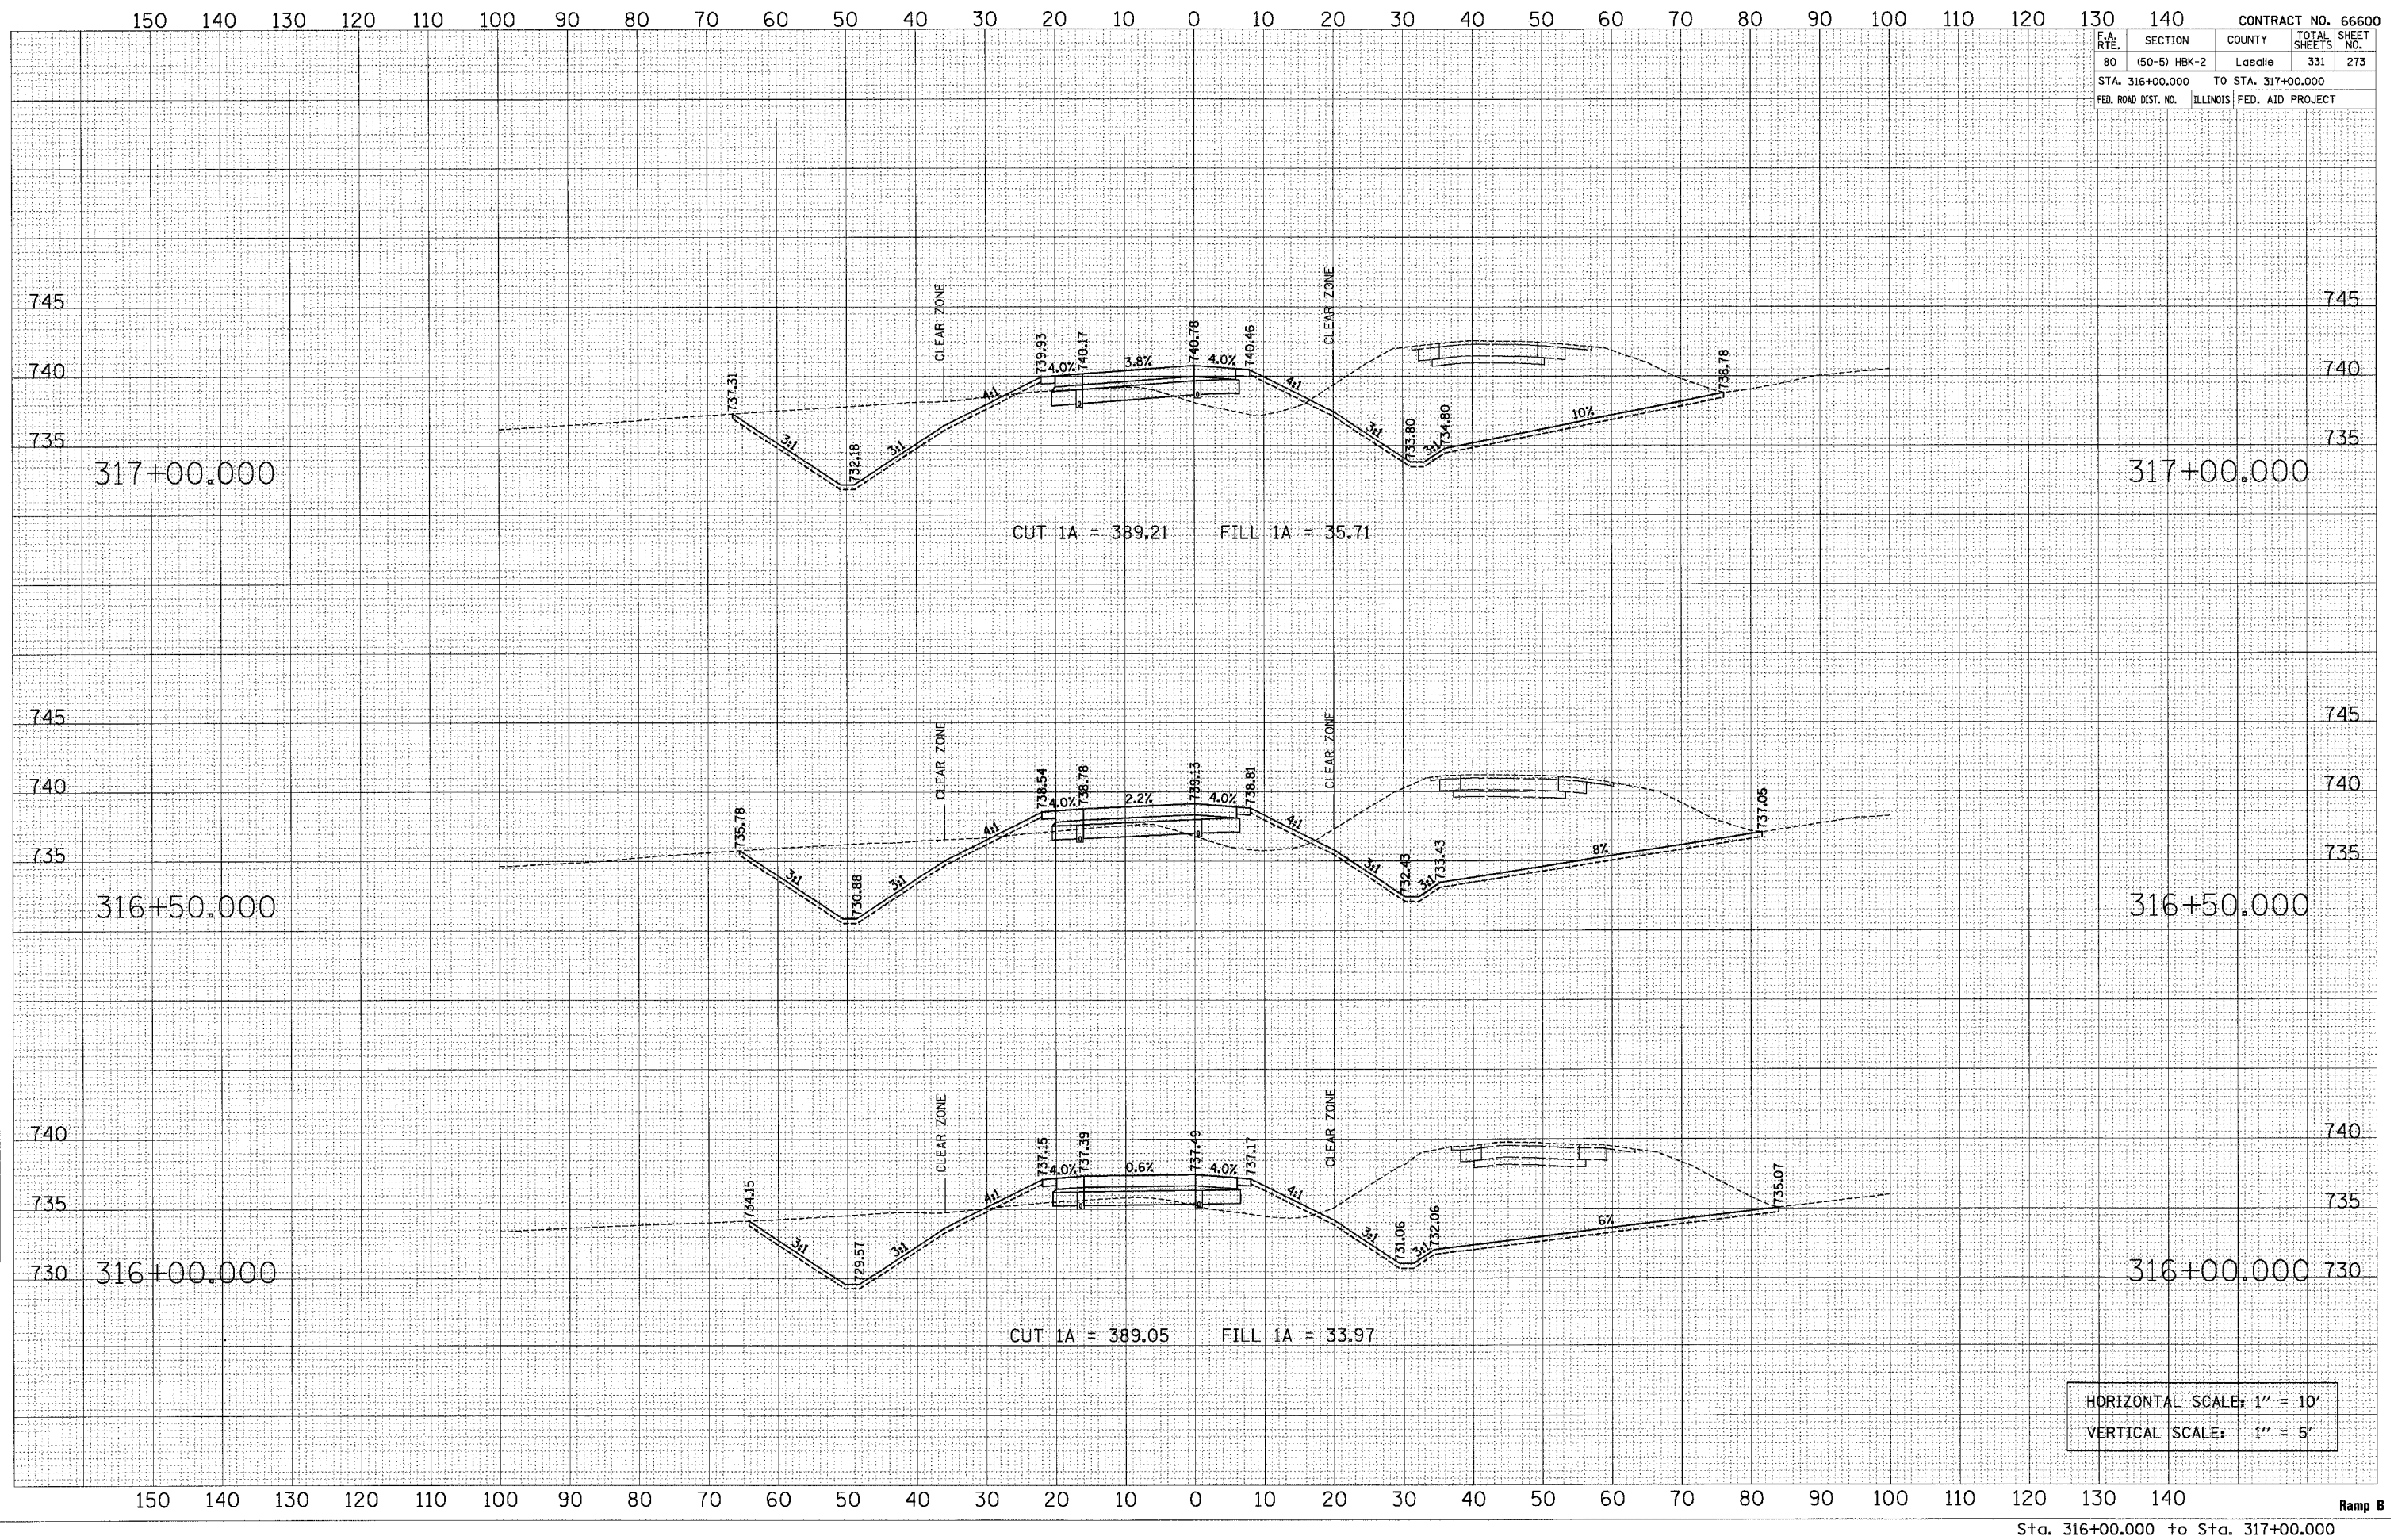

HORIZONTAL SCALE: 1" = 10'  
 VERTICAL SCALE: 1" = 5'