


F.A. RTE.	SECTION	COUNTY	TOTAL SHEETS	SHEET NO.
80	(50-5) HBK-2	LaSalle	331	277
STA. 3008+50.000		TO STA. 3010+00.000		
FED. ROAD DIST. NO.	ILLINOIS		FED. AID PROJECT	

DATE	
BY	
NO.	
AREAS CHECKED	
TEMPLATE	
NOTE BOOK	
NO.	
ORIGINAL SURVEY	
NO.	

DATE	
BY	
NO.	
AREAS CHECKED	
TEMPLATE	
NOTE BOOK	
NO.	
ORIGINAL SURVEY	
NO.	

PLOT DATE = 11/7/2007
 FILE NAME = temp-ramp_b.dwg
 USER NAME = gsherman

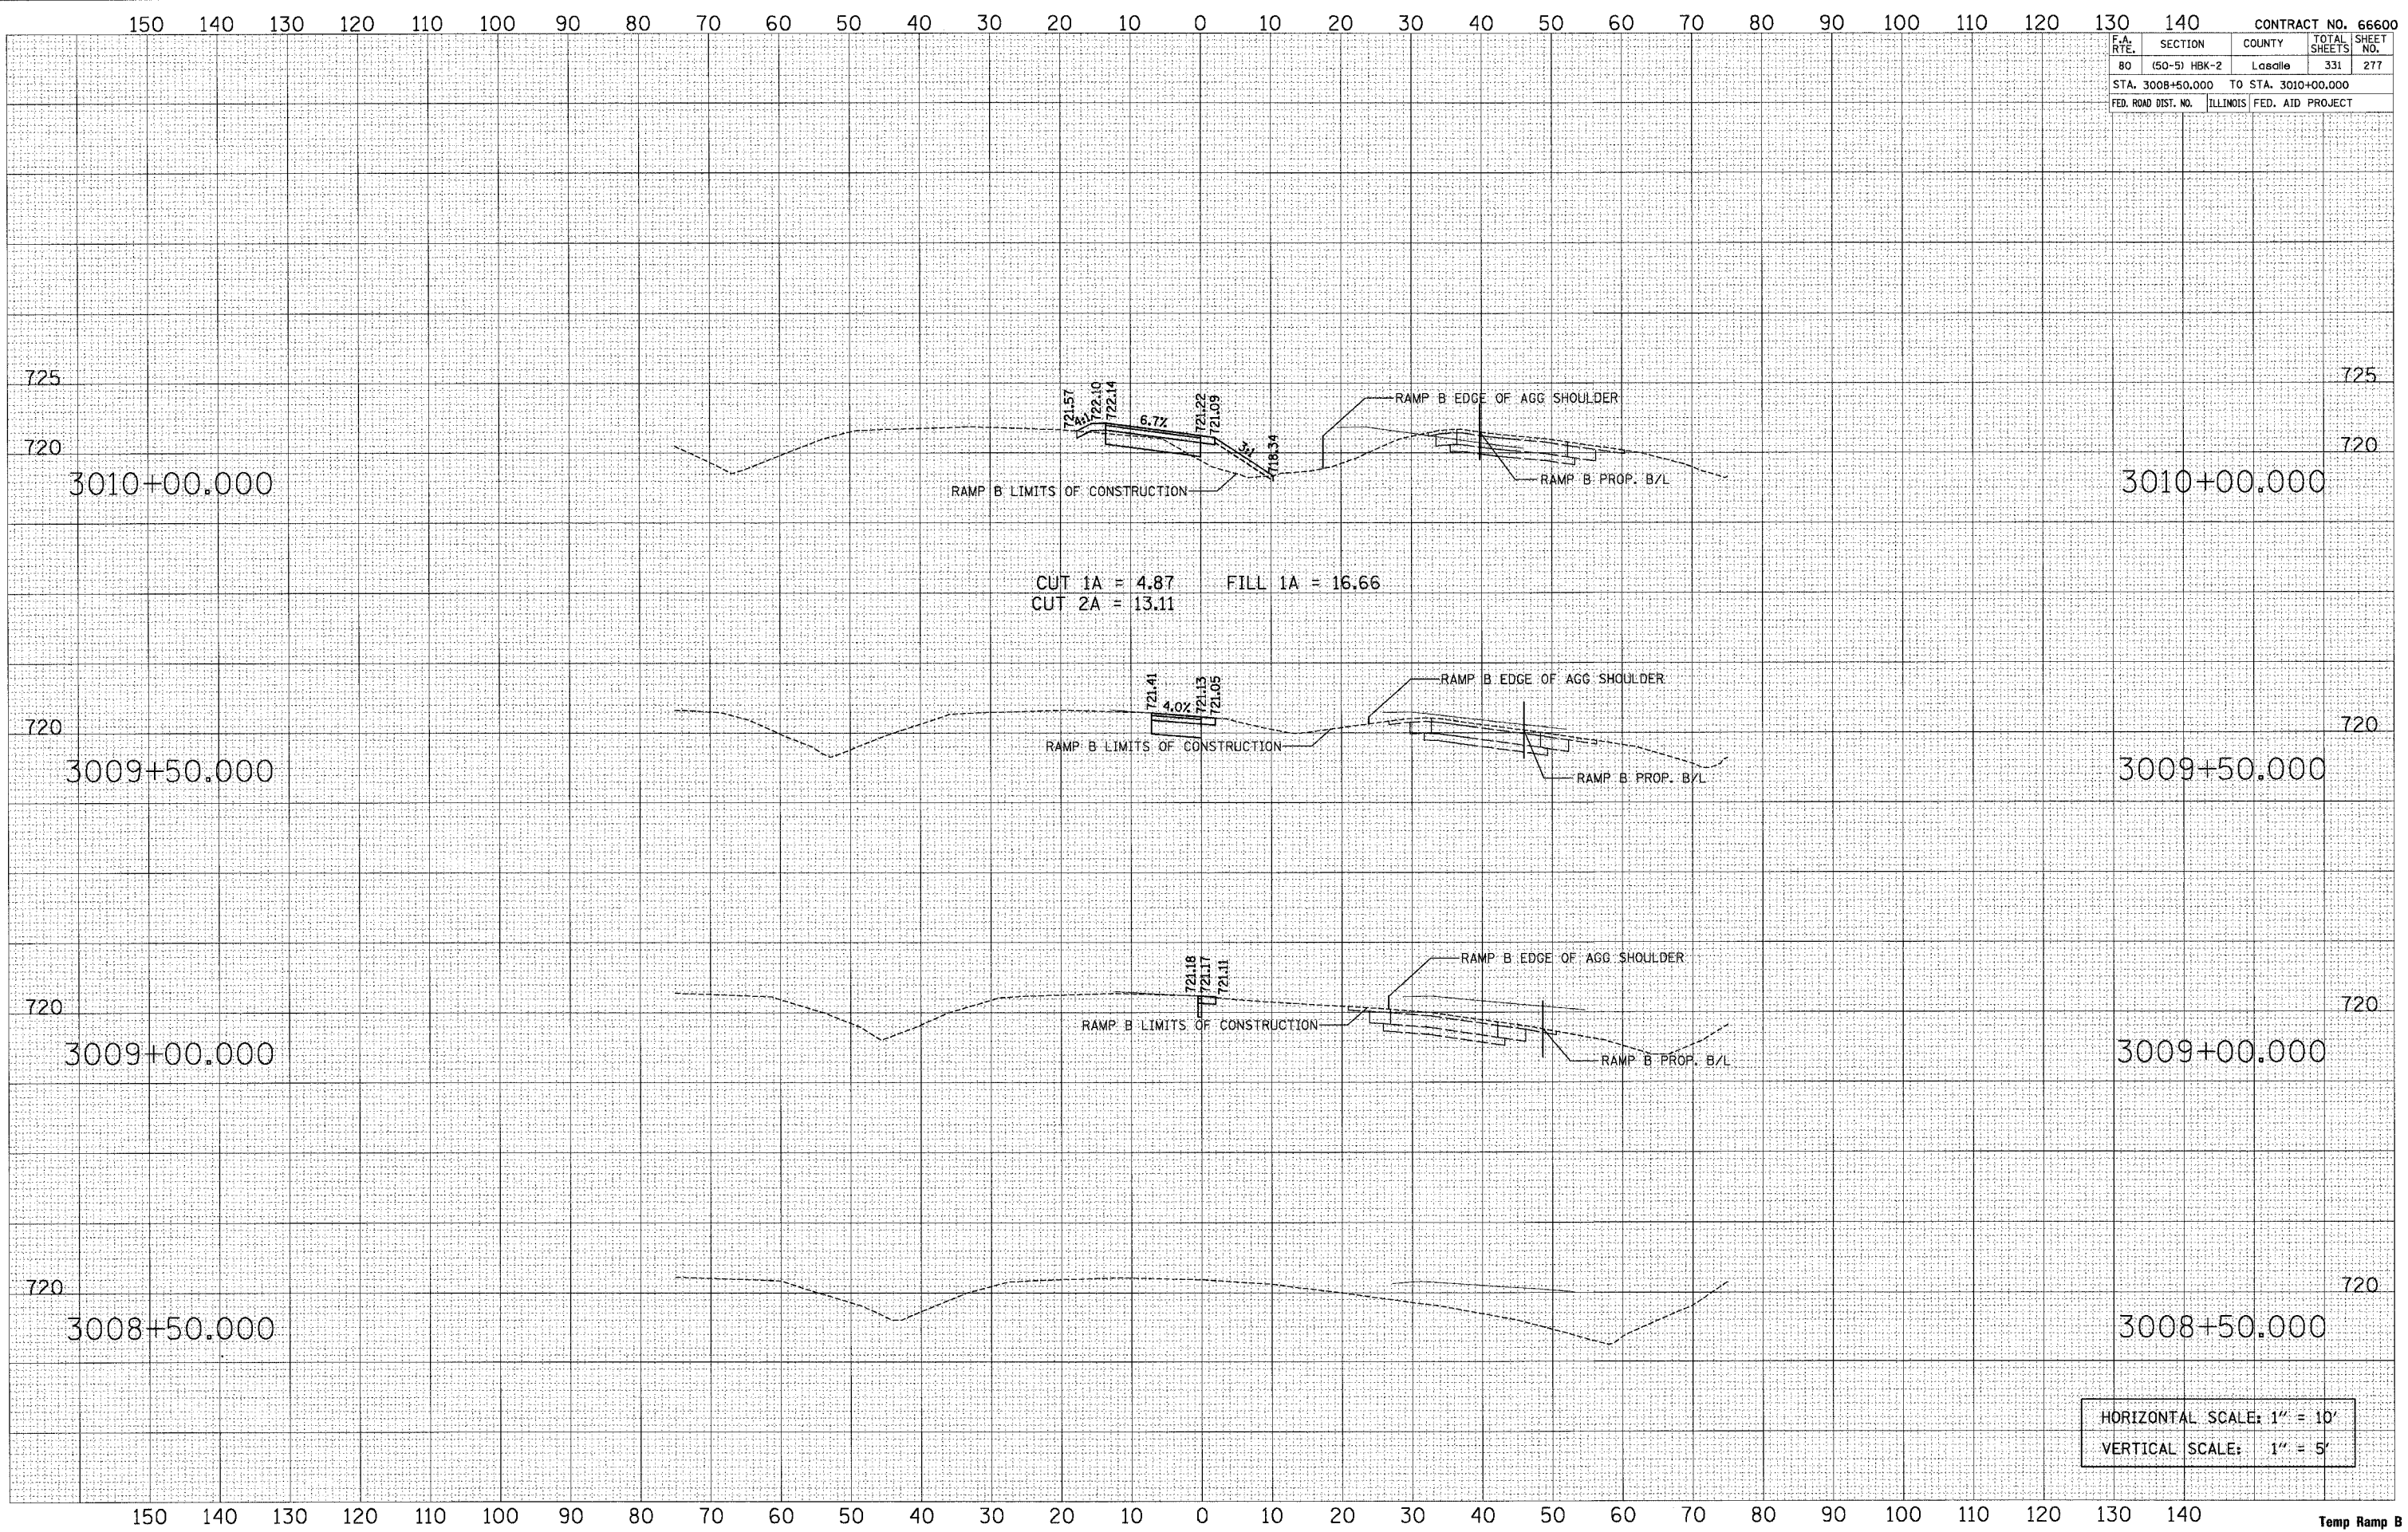

HORIZONTAL SCALE: 1" = 10'
 VERTICAL SCALE: 1" = 5'