


F.A. RTE.	SECTION	COUNTY	TOTAL SHEETS	SHEET NO.
80	(50-5) HBK-2	Lasalle	331	279
STA. 400+00.000		TO STA. 401+00.000		
FED. ROAD DIST. NO. ILLINOIS FED. AID PROJECT				

DATE	
BY	
FINAL SURVEY	SURVEYED
NOTE BOOK	TEMPLATE
NO.	AREAS CHECKED

DATE	
BY	
ORIGINAL SURVEY	SURVEYED
NOTE BOOK	TEMPLATE
NO.	AREAS CHECKED

PLOT DATE = 11/1/2007
 FILE NAME = ramp_c.dwg
 PLOT SCALE = 10.0000 / IN
 USER NAME = gsherman

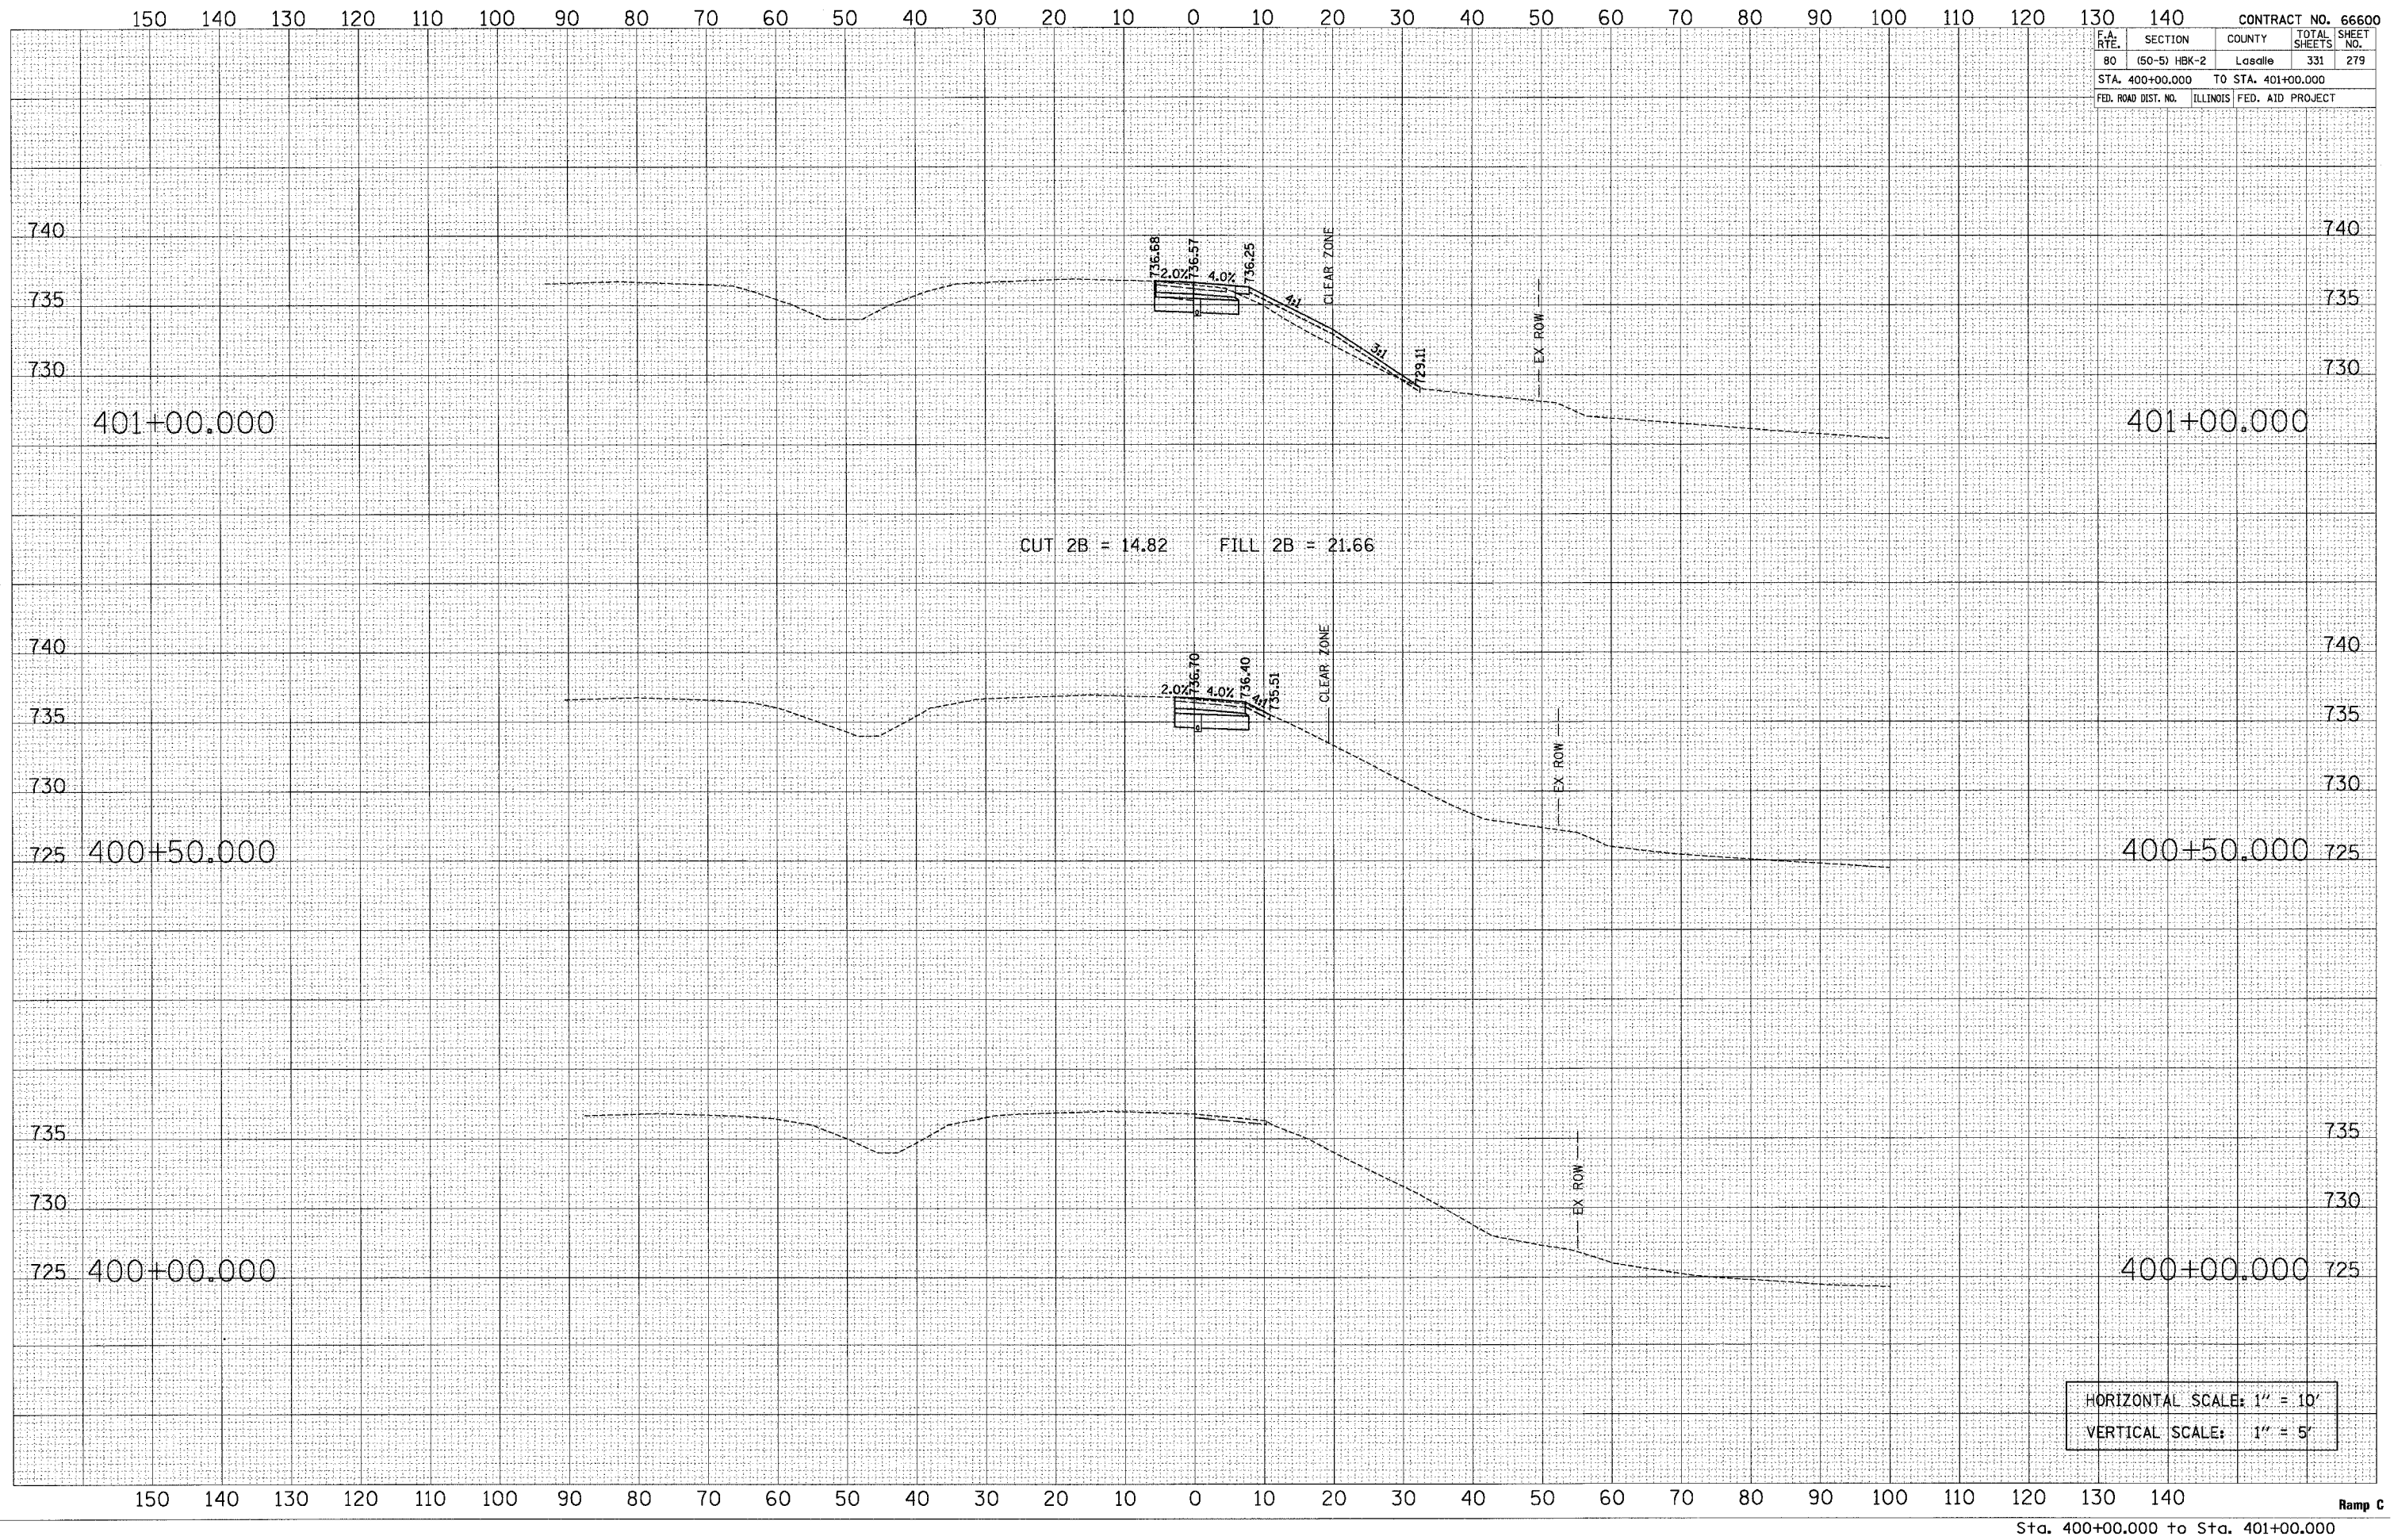

HORIZONTAL SCALE: 1" = 10'
 VERTICAL SCALE: 1" = 5'