


F.A. RTE.	SECTION	COUNTY	TOTAL SHEETS	SHEET NO.
80	(50-5) HBK-2	Lasalle	331	287
STA. 409+86.640 TO STA. 410+50.000		FED. AID PROJECT		

FINAL SURVEY	BY	DATE
NO. _____	_____	____/____/____
REVISIONS		
NO. _____	_____	____/____/____

ORIGINAL SURVEY	BY	DATE
NO. _____	_____	____/____/____
REVISIONS		
NO. _____	_____	____/____/____

PLOT DATE = 11/17/2007
 FILE NAME = ramp_c.dwg
 PLOT SCALE = 10.00000 / 1
 USER NAME = gsharman

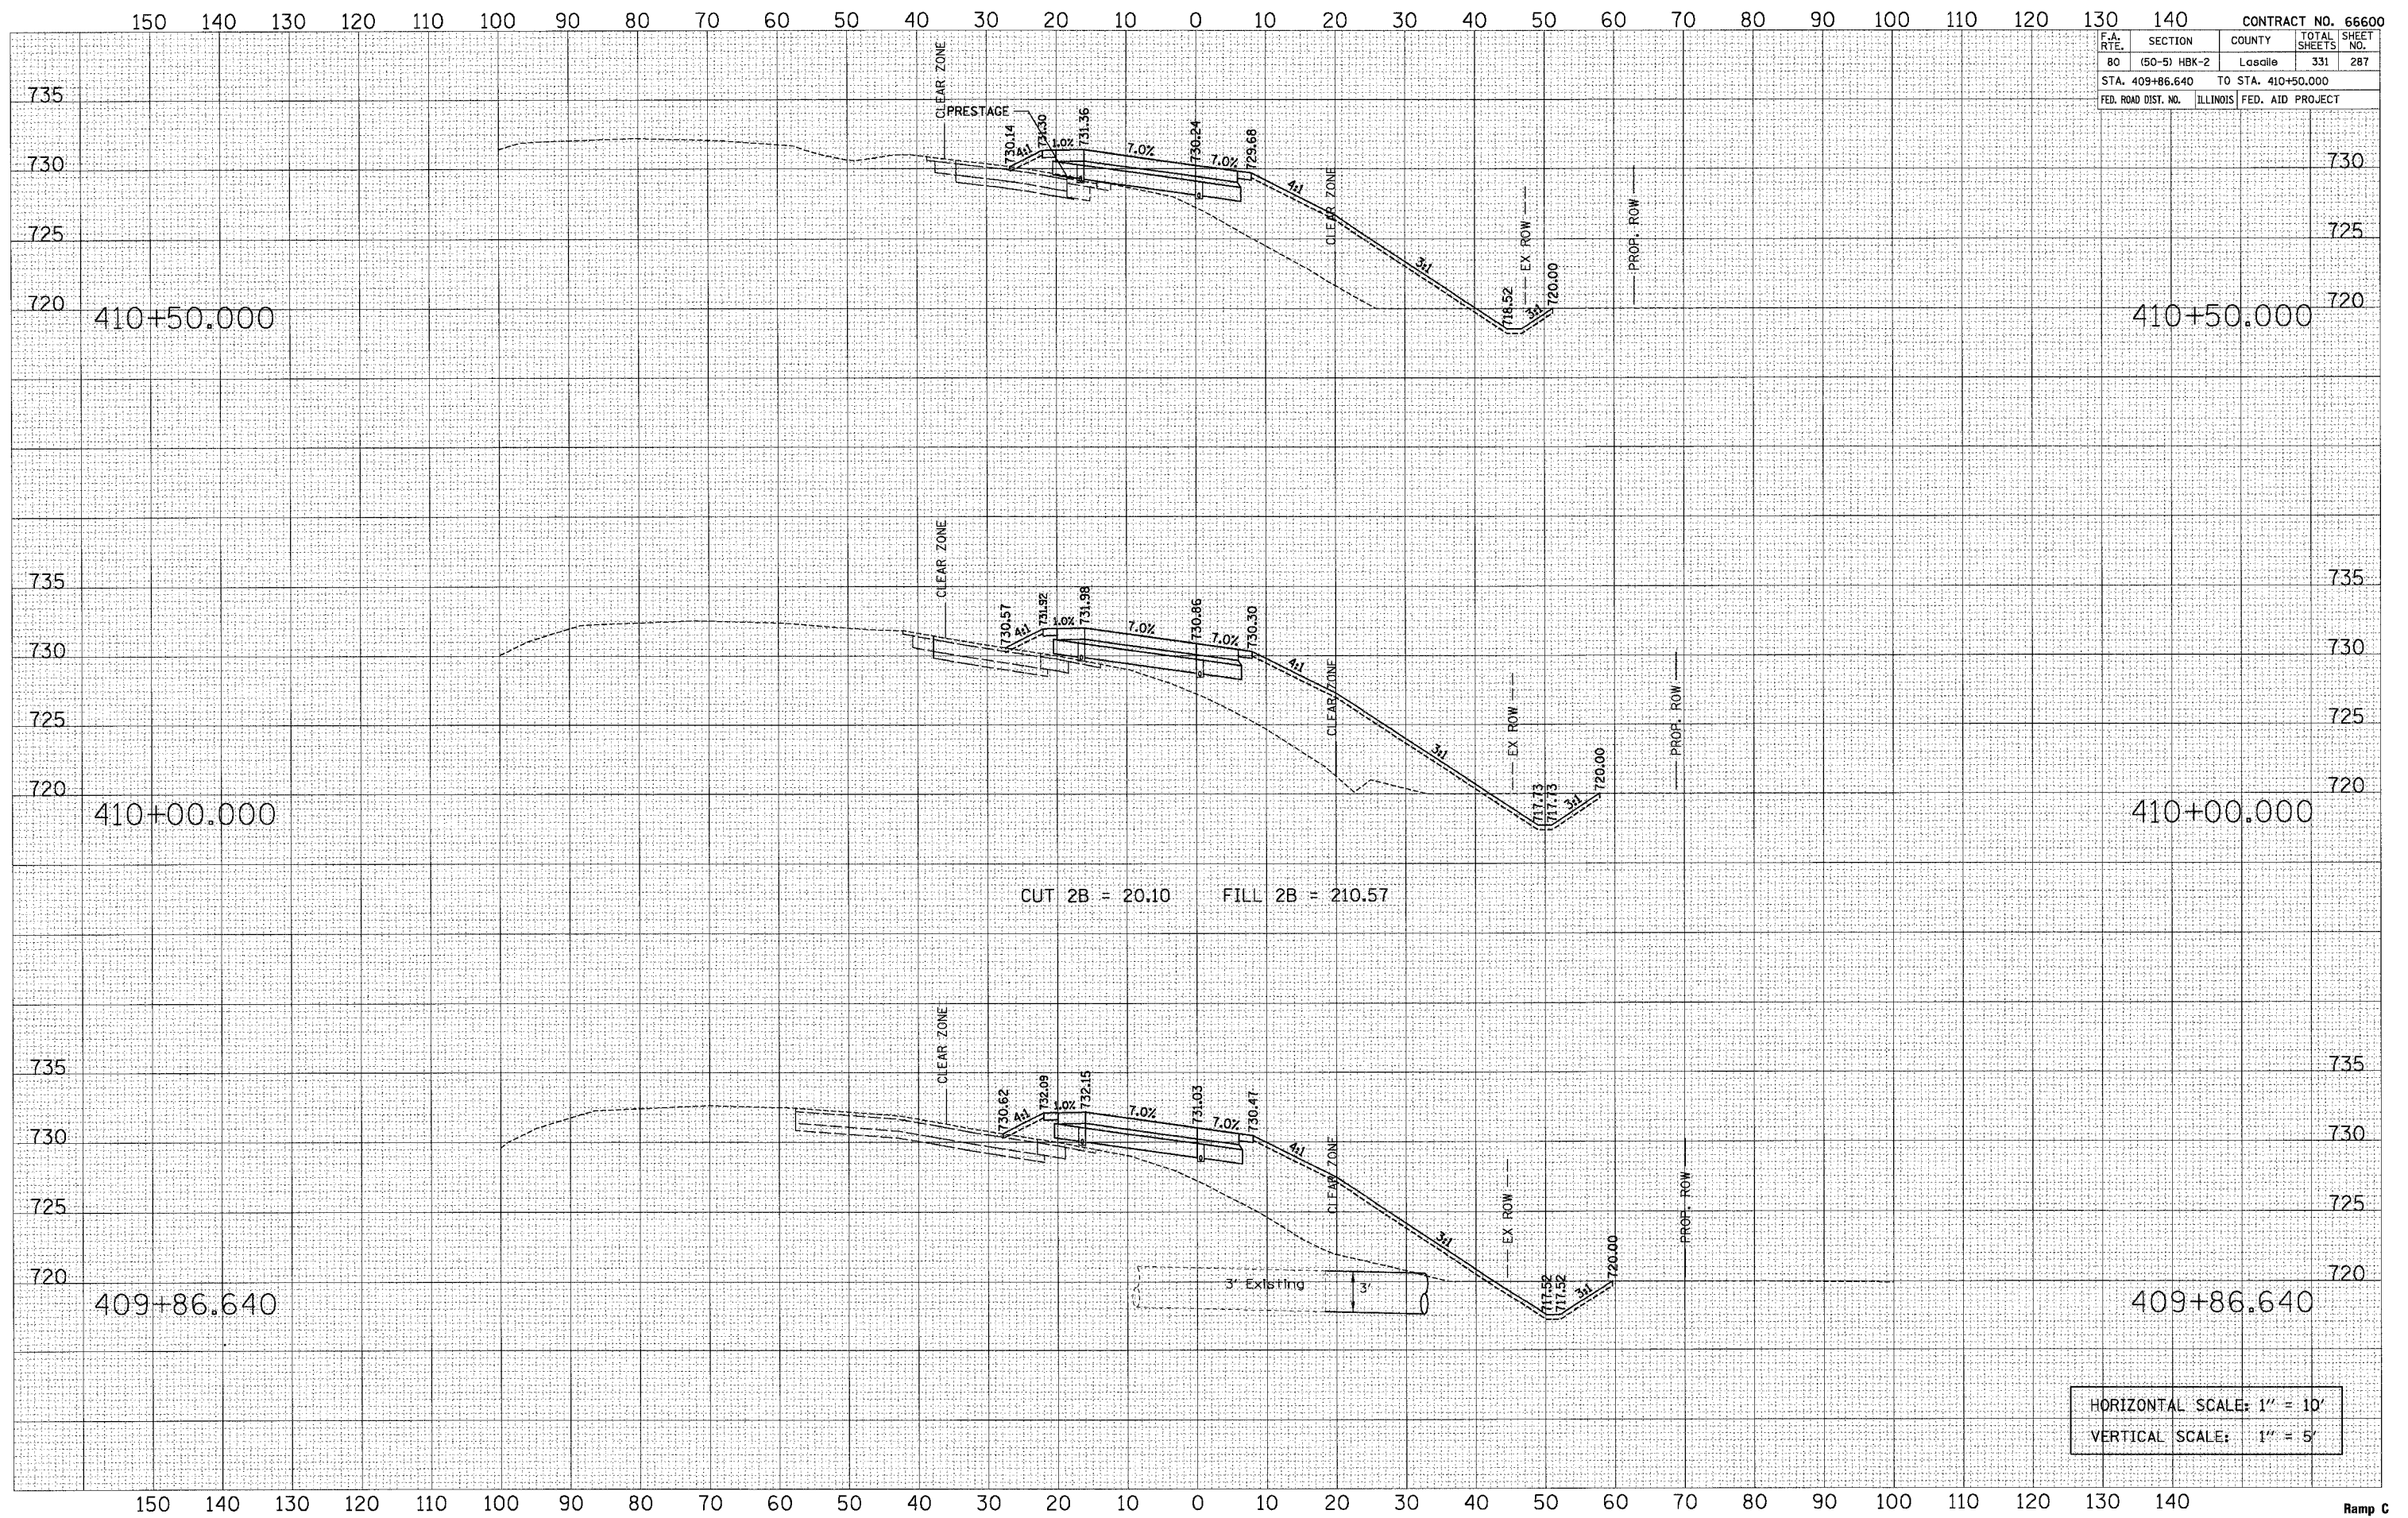

HORIZONTAL SCALE: 1" = 10'
 VERTICAL SCALE: 1" = 5'