


F.A. RTE.	SECTION	COUNTY	TOTAL SHEETS	SHEET NO.
80	(50-5) HBK-2	LaSalle	331	289
STA. 412+50.000		TO STA. 413+50.000		
FED. ROAD DIST. NO.		ILLINOIS	FED. AID PROJECT	

BY	DATE

BY	DATE

PLOT DATE = 11/1/2007
 FILE NAME = ramp_c.dwg
 USER NAME = gsherman

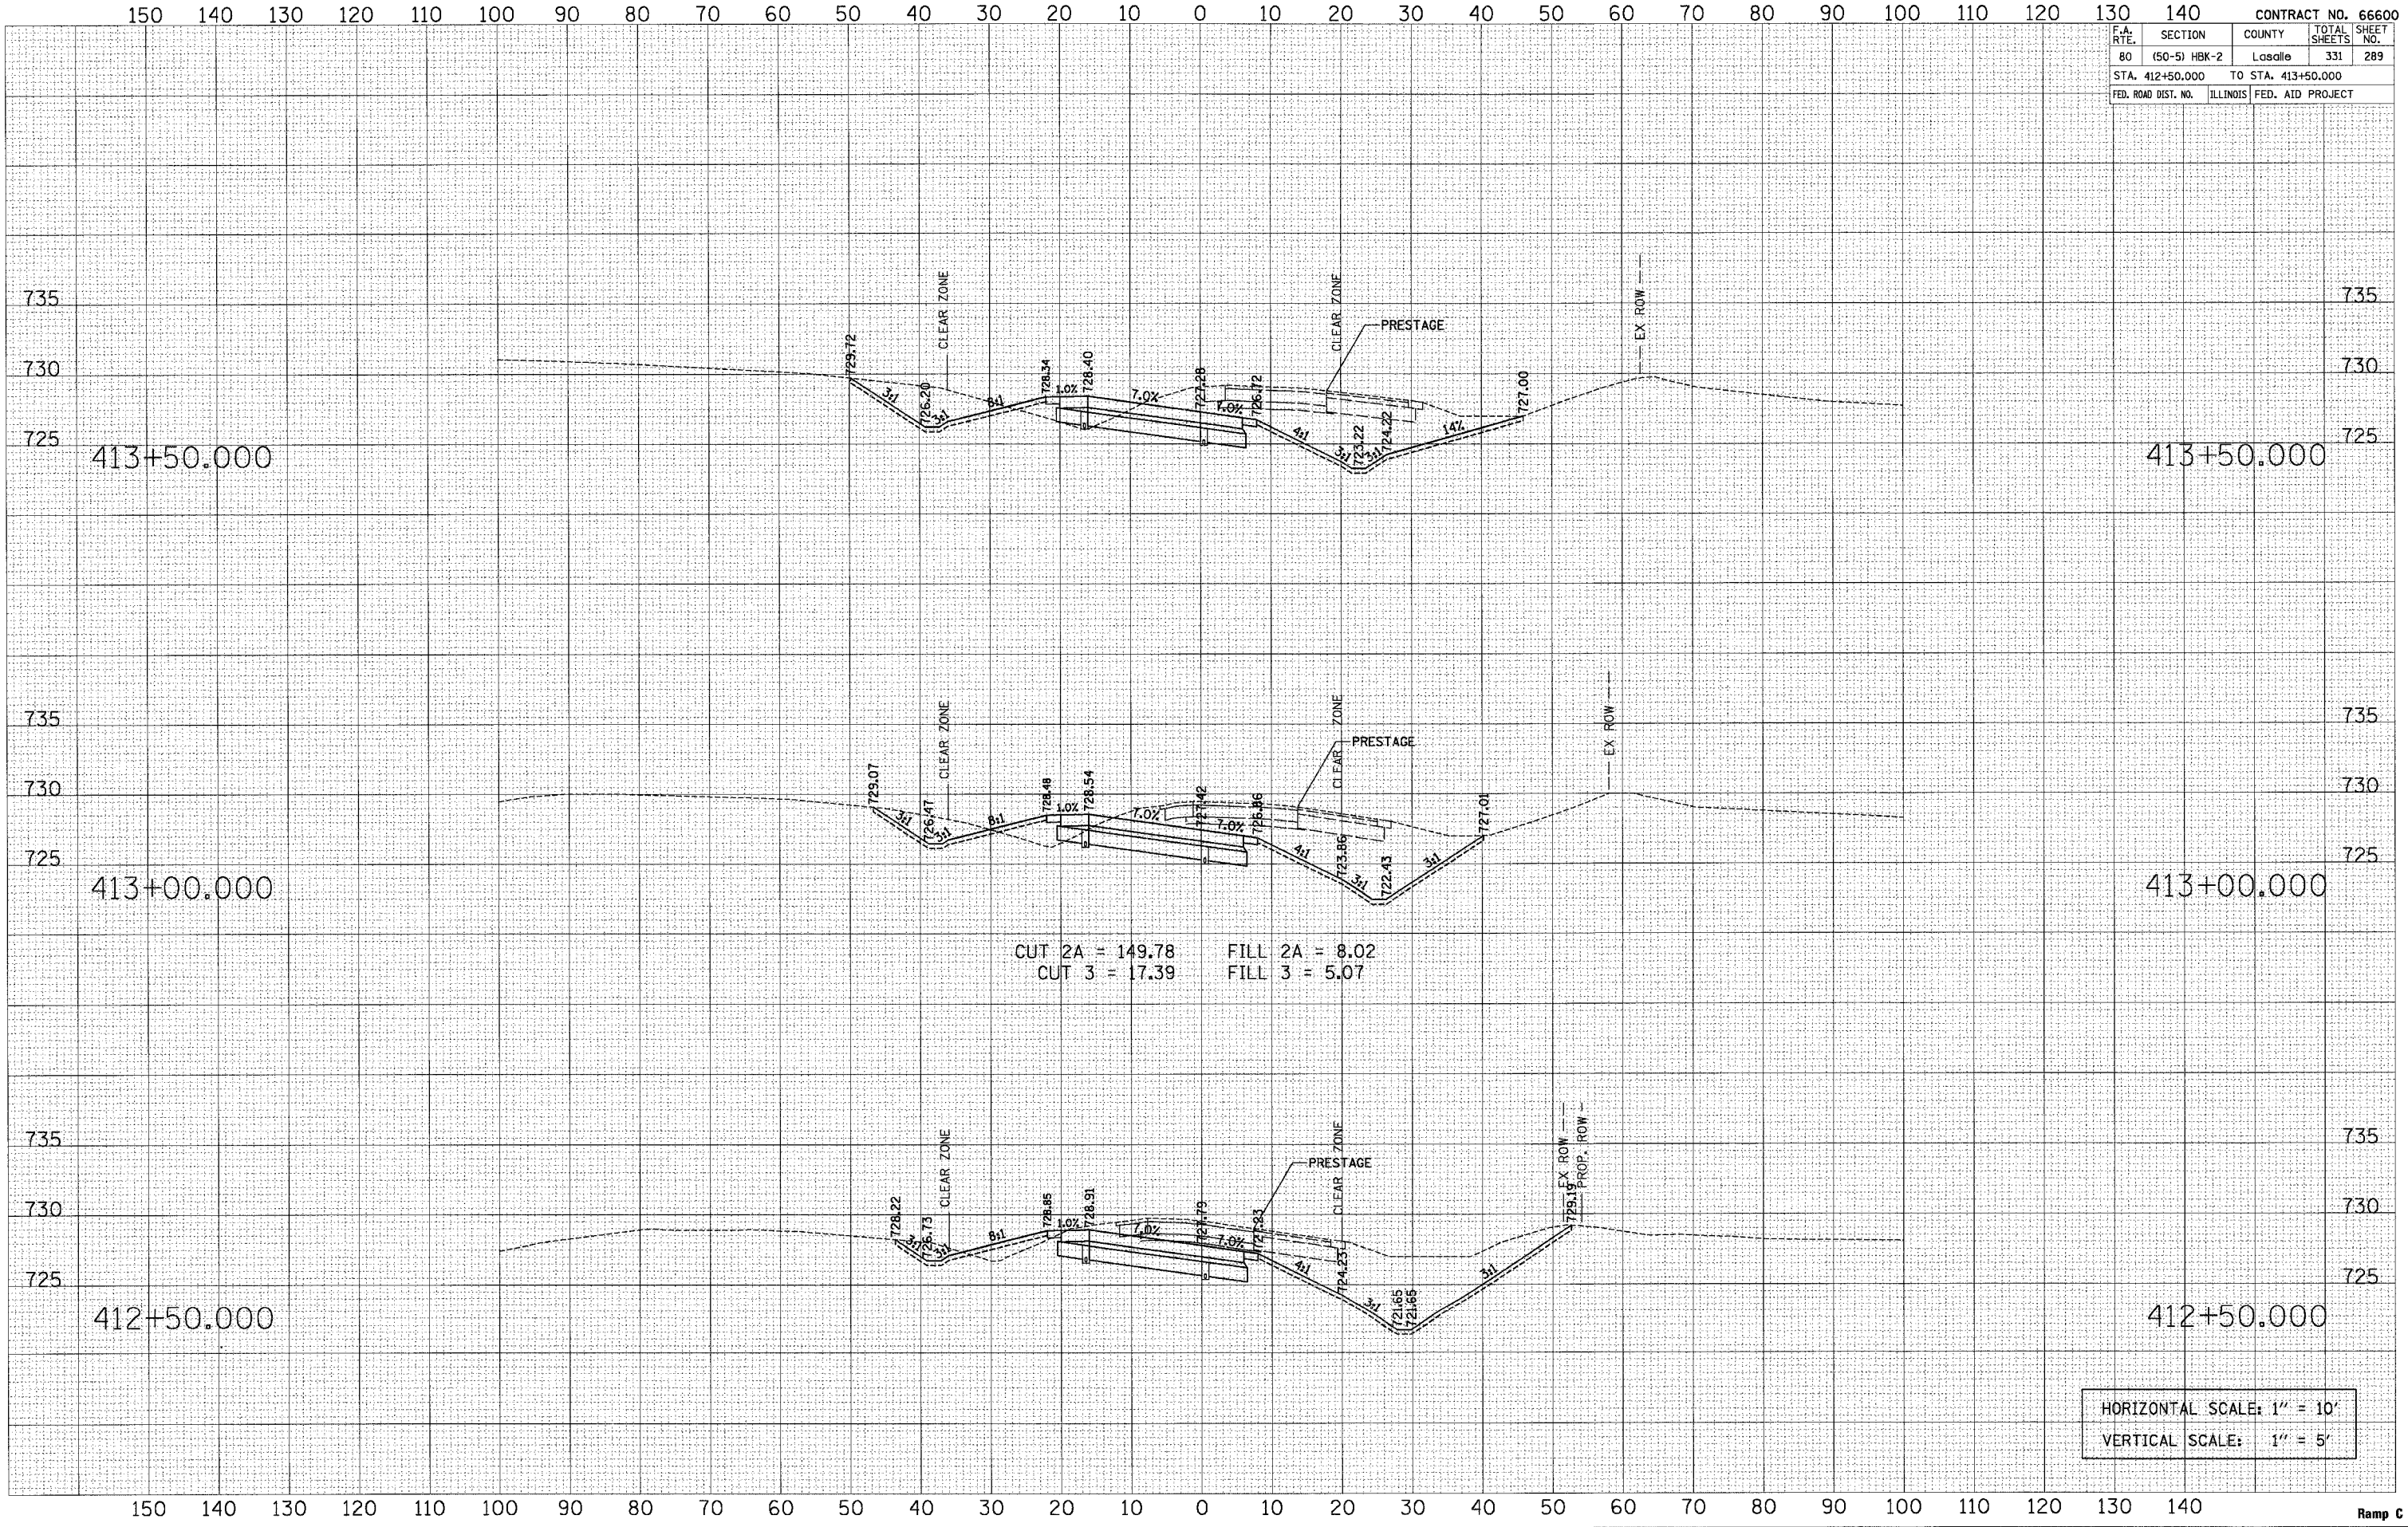

CUT 2A = 149.78 FILL 2A = 8.02
 CUT 3 = 17.39 FILL 3 = 5.07

HORIZONTAL SCALE: 1" = 10'
 VERTICAL SCALE: 1" = 5'