


F.A. RTE.	SECTION	COUNTY	TOTAL SHEETS	SHEET NO.
80	(50-5) HBK-2	Leslie	331	290
STA. 414+00.000		TO STA. 415+00.000		
FED. ROAD DIST. NO.		ILLINOIS	FED. AID PROJECT	

FINAL SURVEY	BY	DATE
SUPERVISED		
PLOTTED		
TEMPLATE		
NOTE BOOK		
AREAS CHECKED		
NO.		

ORIGINAL SURVEY	BY	DATE
SUPERVISED		
PLOTTED		
TEMPLATE		
NOTE BOOK		
AREAS CHECKED		
NO.		

PLOT DATE = 11/1/2007
 FILE NAME = ramp_c.dwg
 USER = jg
 USER NAME = jg

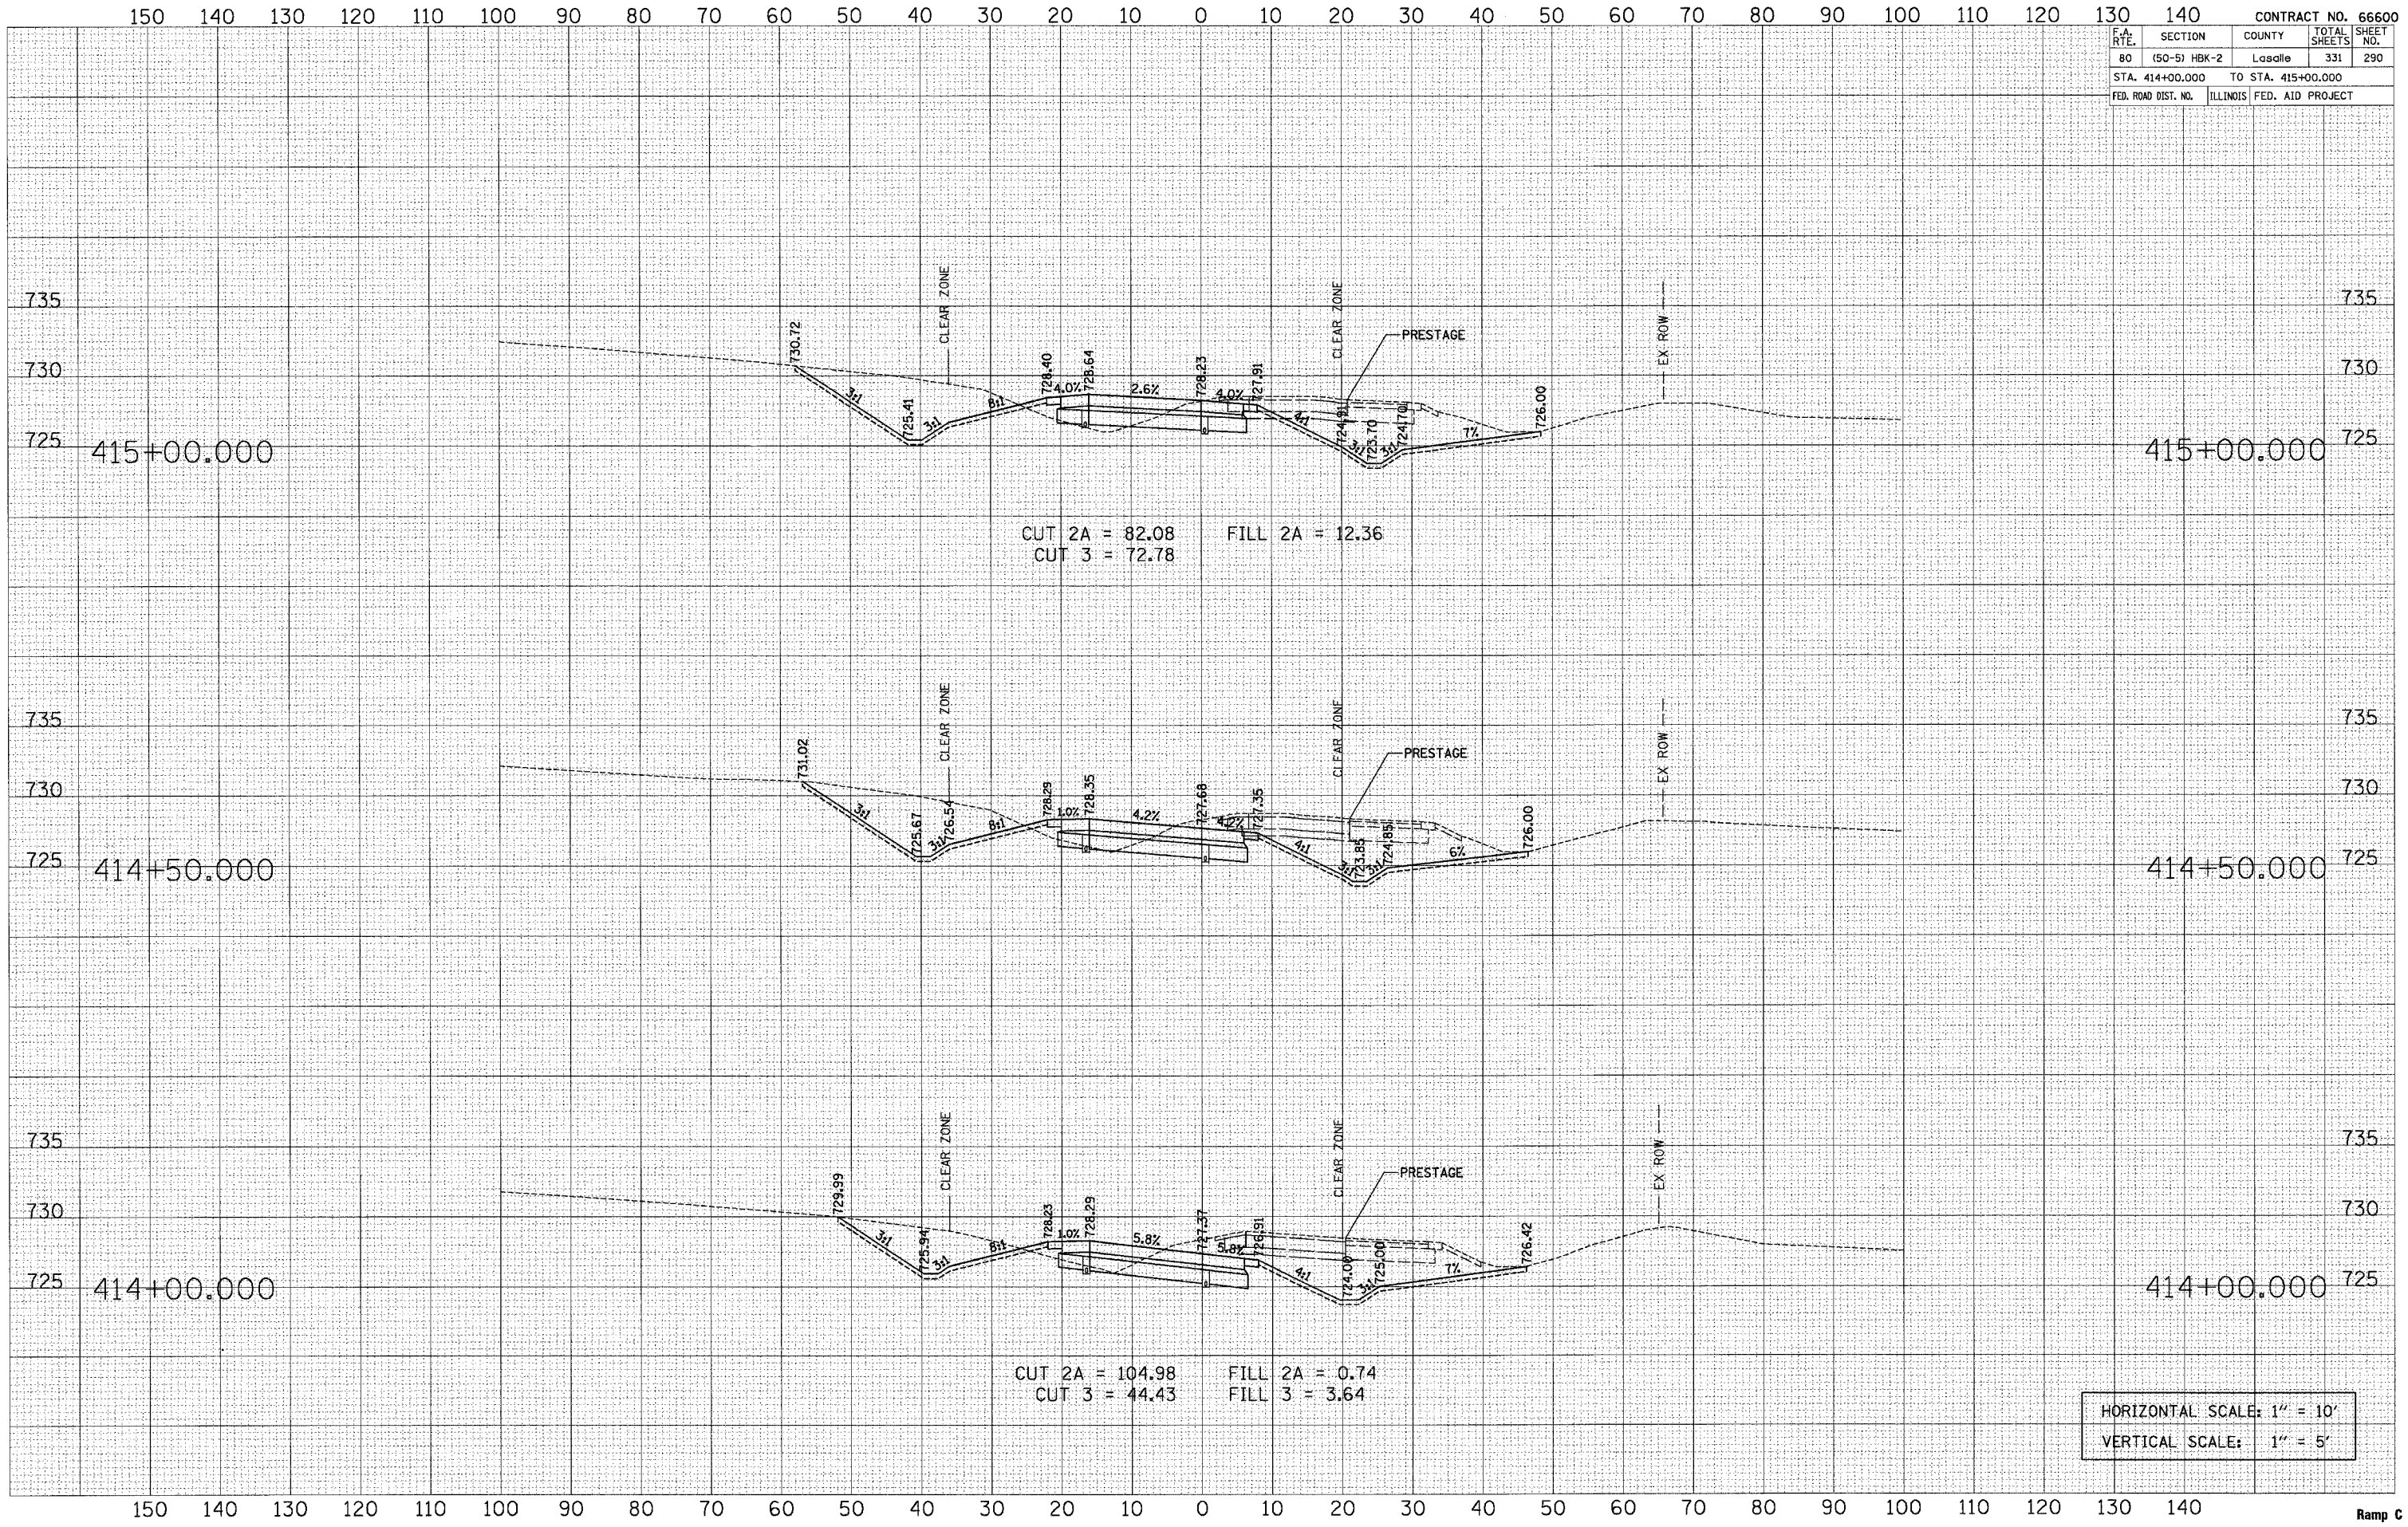

CUT 2A = 82.08 FILL 2A = 12.36
 CUT 3 = 72.78

CUT 2A = 104.98 FILL 2A = 0.74
 CUT 3 = 44.43 FILL 3 = 3.64

HORIZONTAL SCALE: 1" = 10'
 VERTICAL SCALE: 1" = 5'