


F.A. RTE.	SECTION	COUNTY	TOTAL SHEETS	SHEET NO.
80	(50-5) HBK-2	Lasalle	331	293
STA. 418+50.000		TO STA. 419+50.000		
FED. ROAD DIST. NO. ILLINOIS FED. AID PROJECT				

FINAL SURVEY BY DATE
 SURVEYED BY
 NOTE BOOK NO.
 TEMPLATE AREAS CHECKED

ORIGINAL SURVEY BY DATE
 SURVEYED BY
 NOTE BOOK NO.
 TEMPLATE AREAS CHECKED

PLOT DATE = 11/1/2007
 FILE NAME = ramp_c.dwg
 PLOT SCALE = 10.0000 / 1
 USER NAME = Spharman

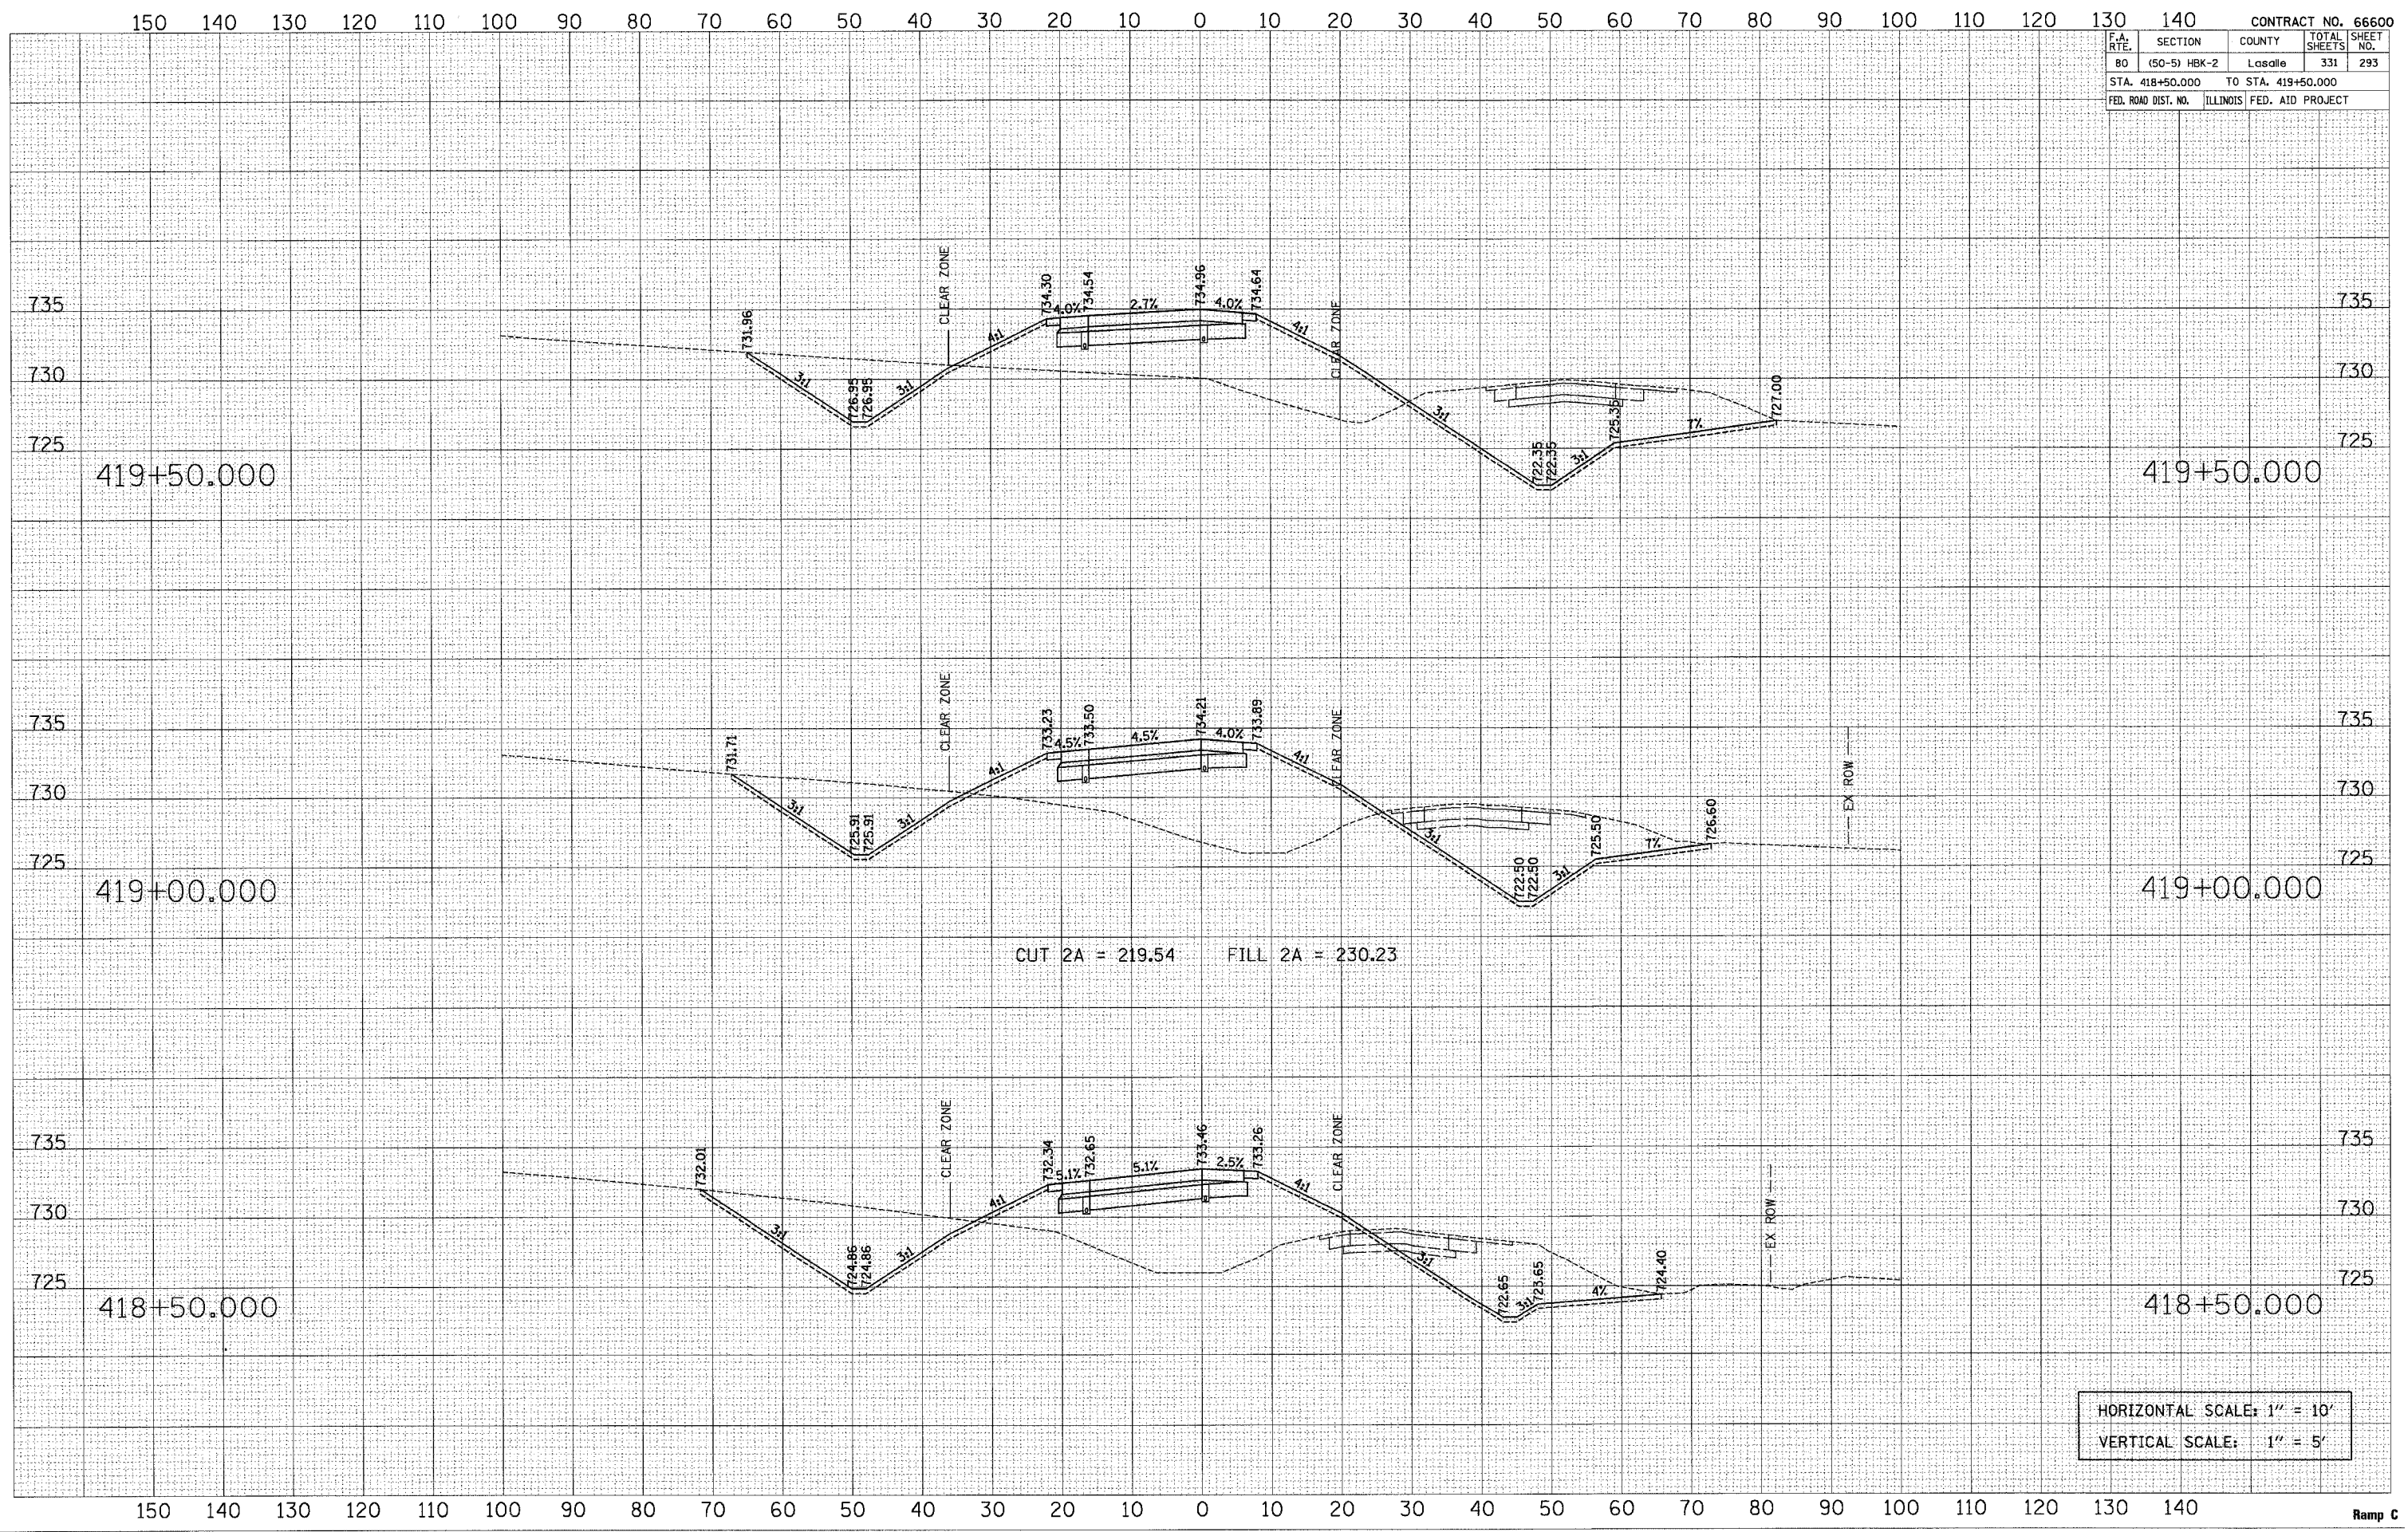

HORIZONTAL SCALE: 1" = 10'
 VERTICAL SCALE: 1" = 5'