


STA.	SECTION	COUNTY	TOTAL SHEETS	SHEET NO.
80	(50-5) HBK-2	Lasalle	331	303
STA. 506+50.000 TO STA. 507+00.000				
FED. ROAD DIST. NO. ILLINOIS FED. AID PROJECT				

BY	DATE

BY	DATE

PLOT DATE = 11/1/2007
 FILE NAME = ramp.d.pnt
 USER NAME = 99
 USER NAME = 99

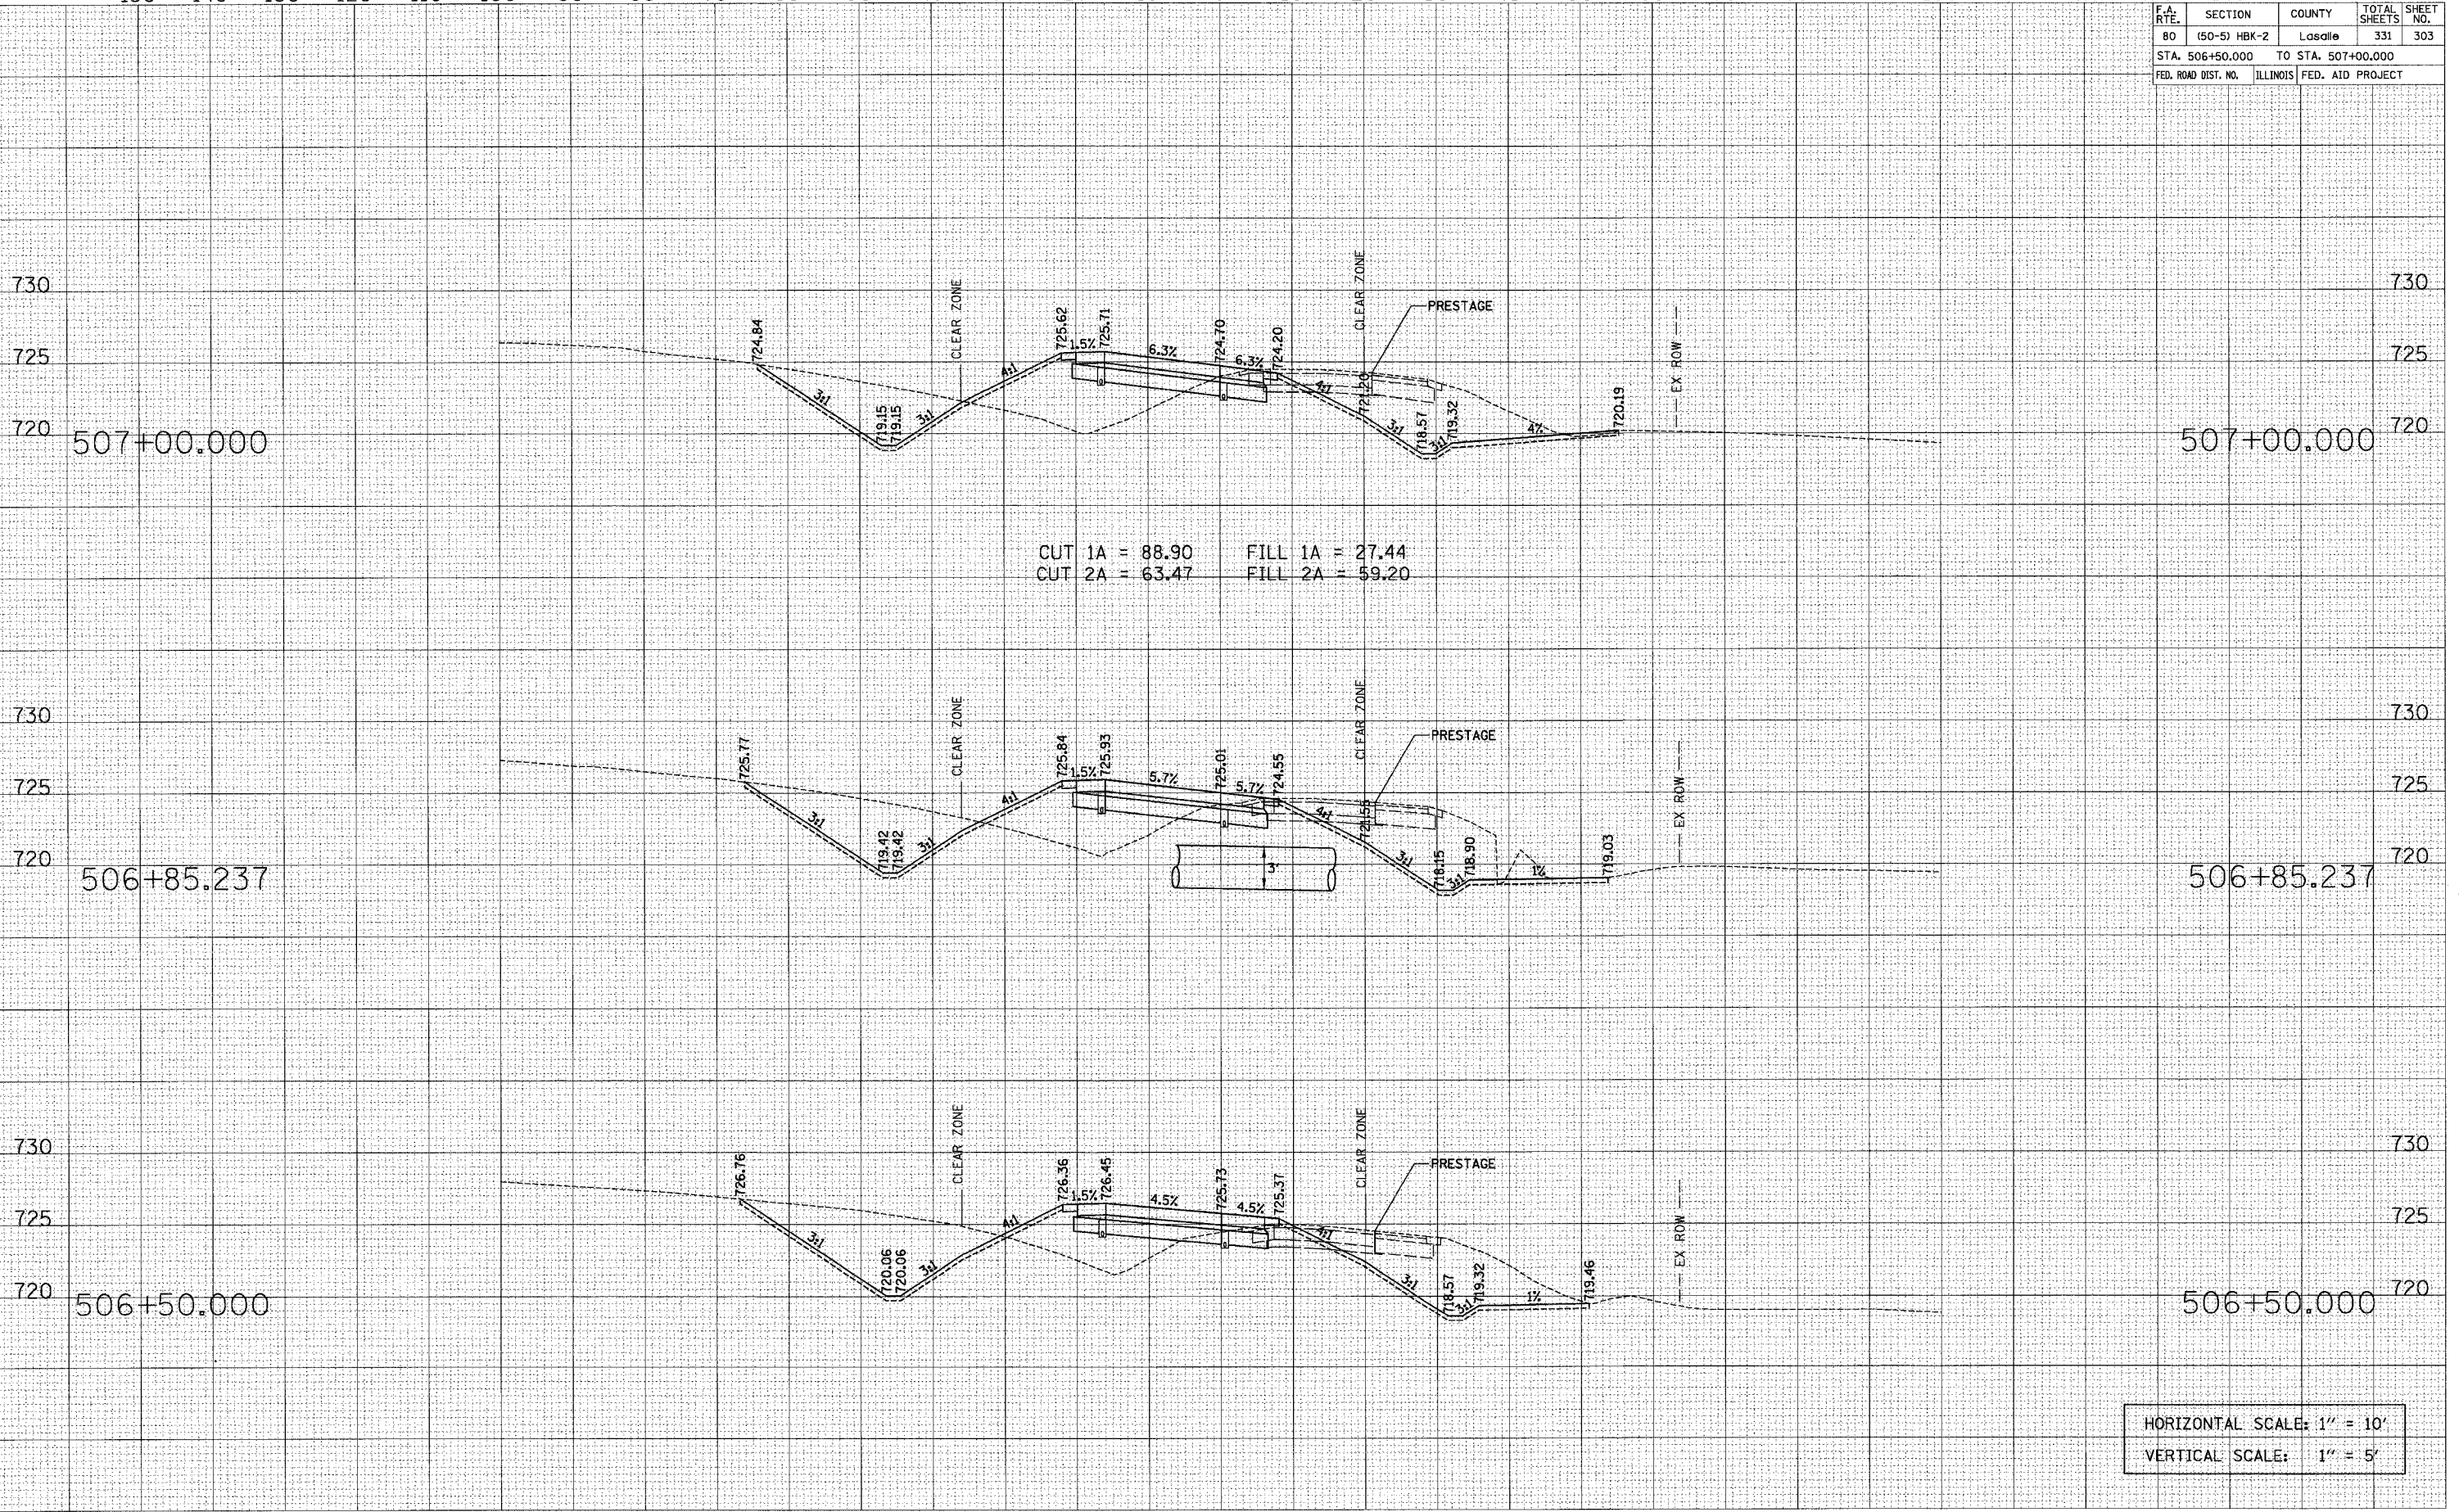

HORIZONTAL SCALE: 1" = 10'
 VERTICAL SCALE: 1" = 5'