


F.A. RTE.	SECTION	COUNTY	TOTAL SHEETS	SHEET NO.
80	(50-5) HBK-2	LaSalle	331	308
STA. 513+50.000		TO STA. 515+00.000		
FED. ROAD DIST. NO.		ILLINOIS		FED. AID PROJECT

FINAL SURVEY	SURVEYED	DATE
NOTE BOOK	BY	
NO.		
	AREAS CHECKED	

ORIGINAL SURVEY	SURVEYED	DATE
NOTE BOOK	BY	
NO.		
	AREAS CHECKED	

PLOT DATE = 11/1/2007
 FILE NAME = ramp.d.pwp
 PLOT SCALE = 10,000000 / 1
 USER NAME = gsharman

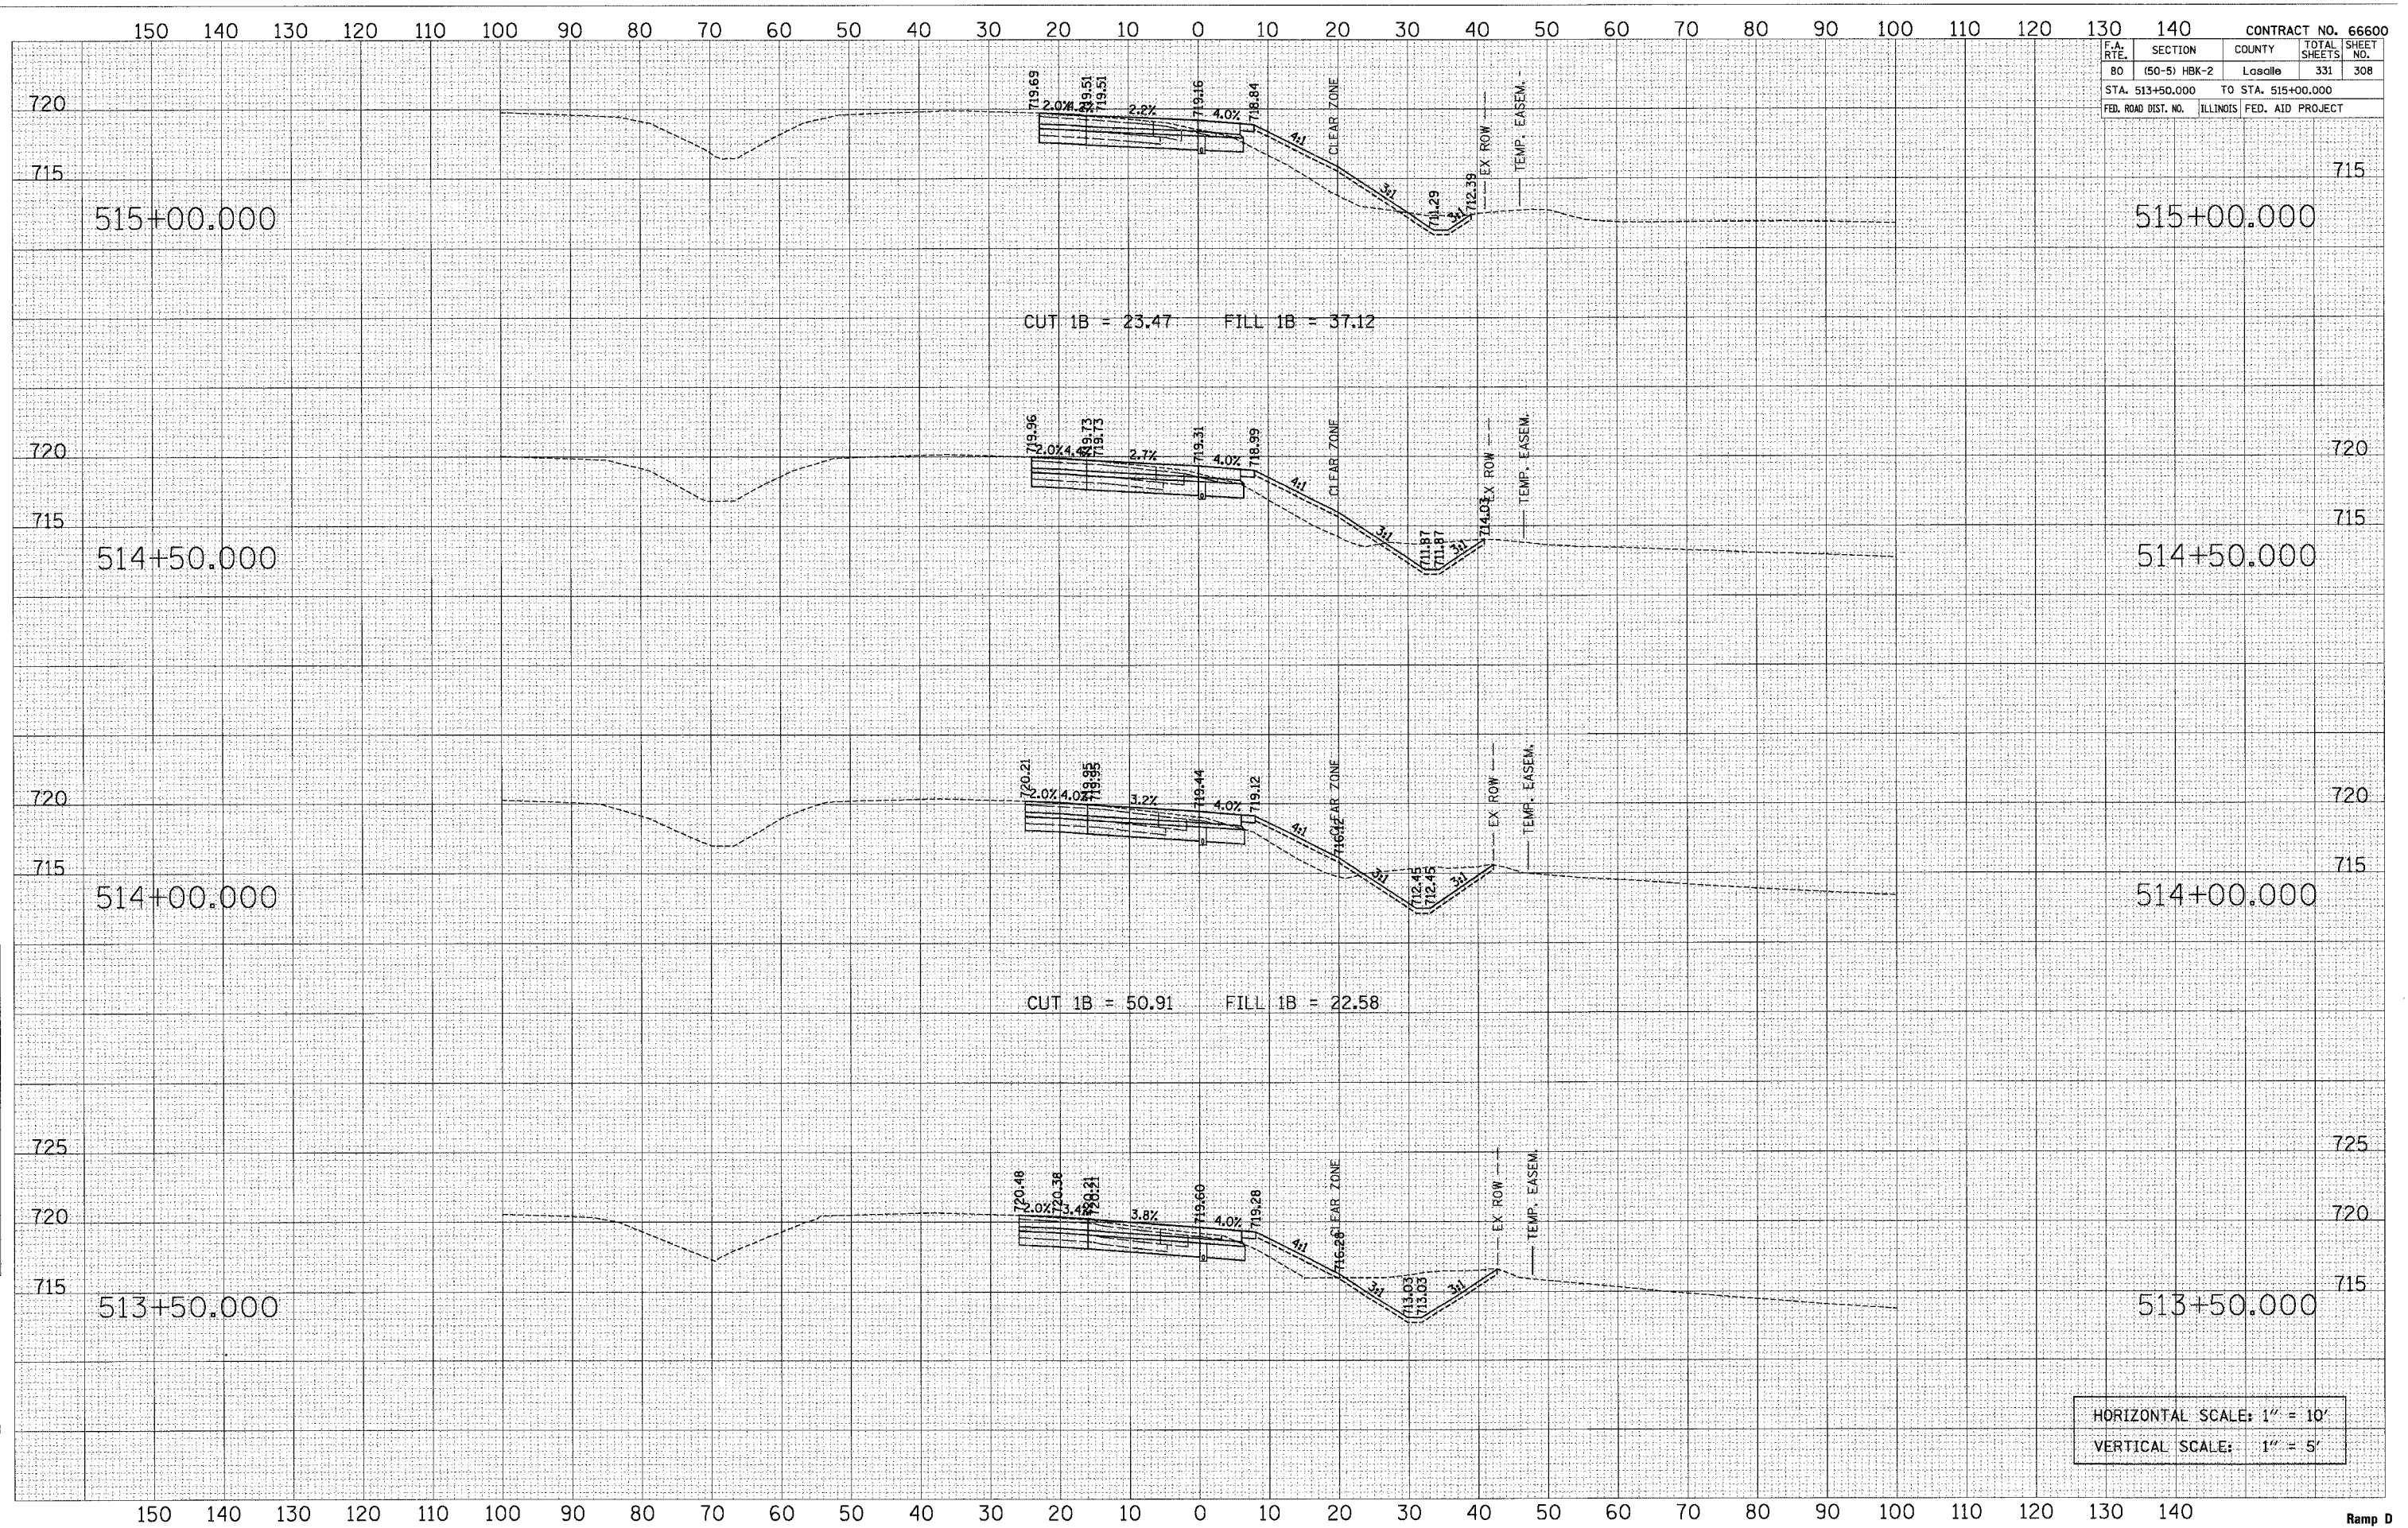

CUT 1B = 23.47 FILL 1B = 37.12

CUT 1B = 50.91 FILL 1B = 22.58

HORIZONTAL SCALE: 1" = 10'
 VERTICAL SCALE: 1" = 5'