


F.A. RTE.	SECTION	COUNTY	TOTAL SHEETS	SHEET NO.
80	(50-5) HBK-2	Lasalle	331	312
STA. 520+00.000		TO STA. 520+91.760		
FED. ROAD DIST. NO.		ILLINOIS FED. AID PROJECT		

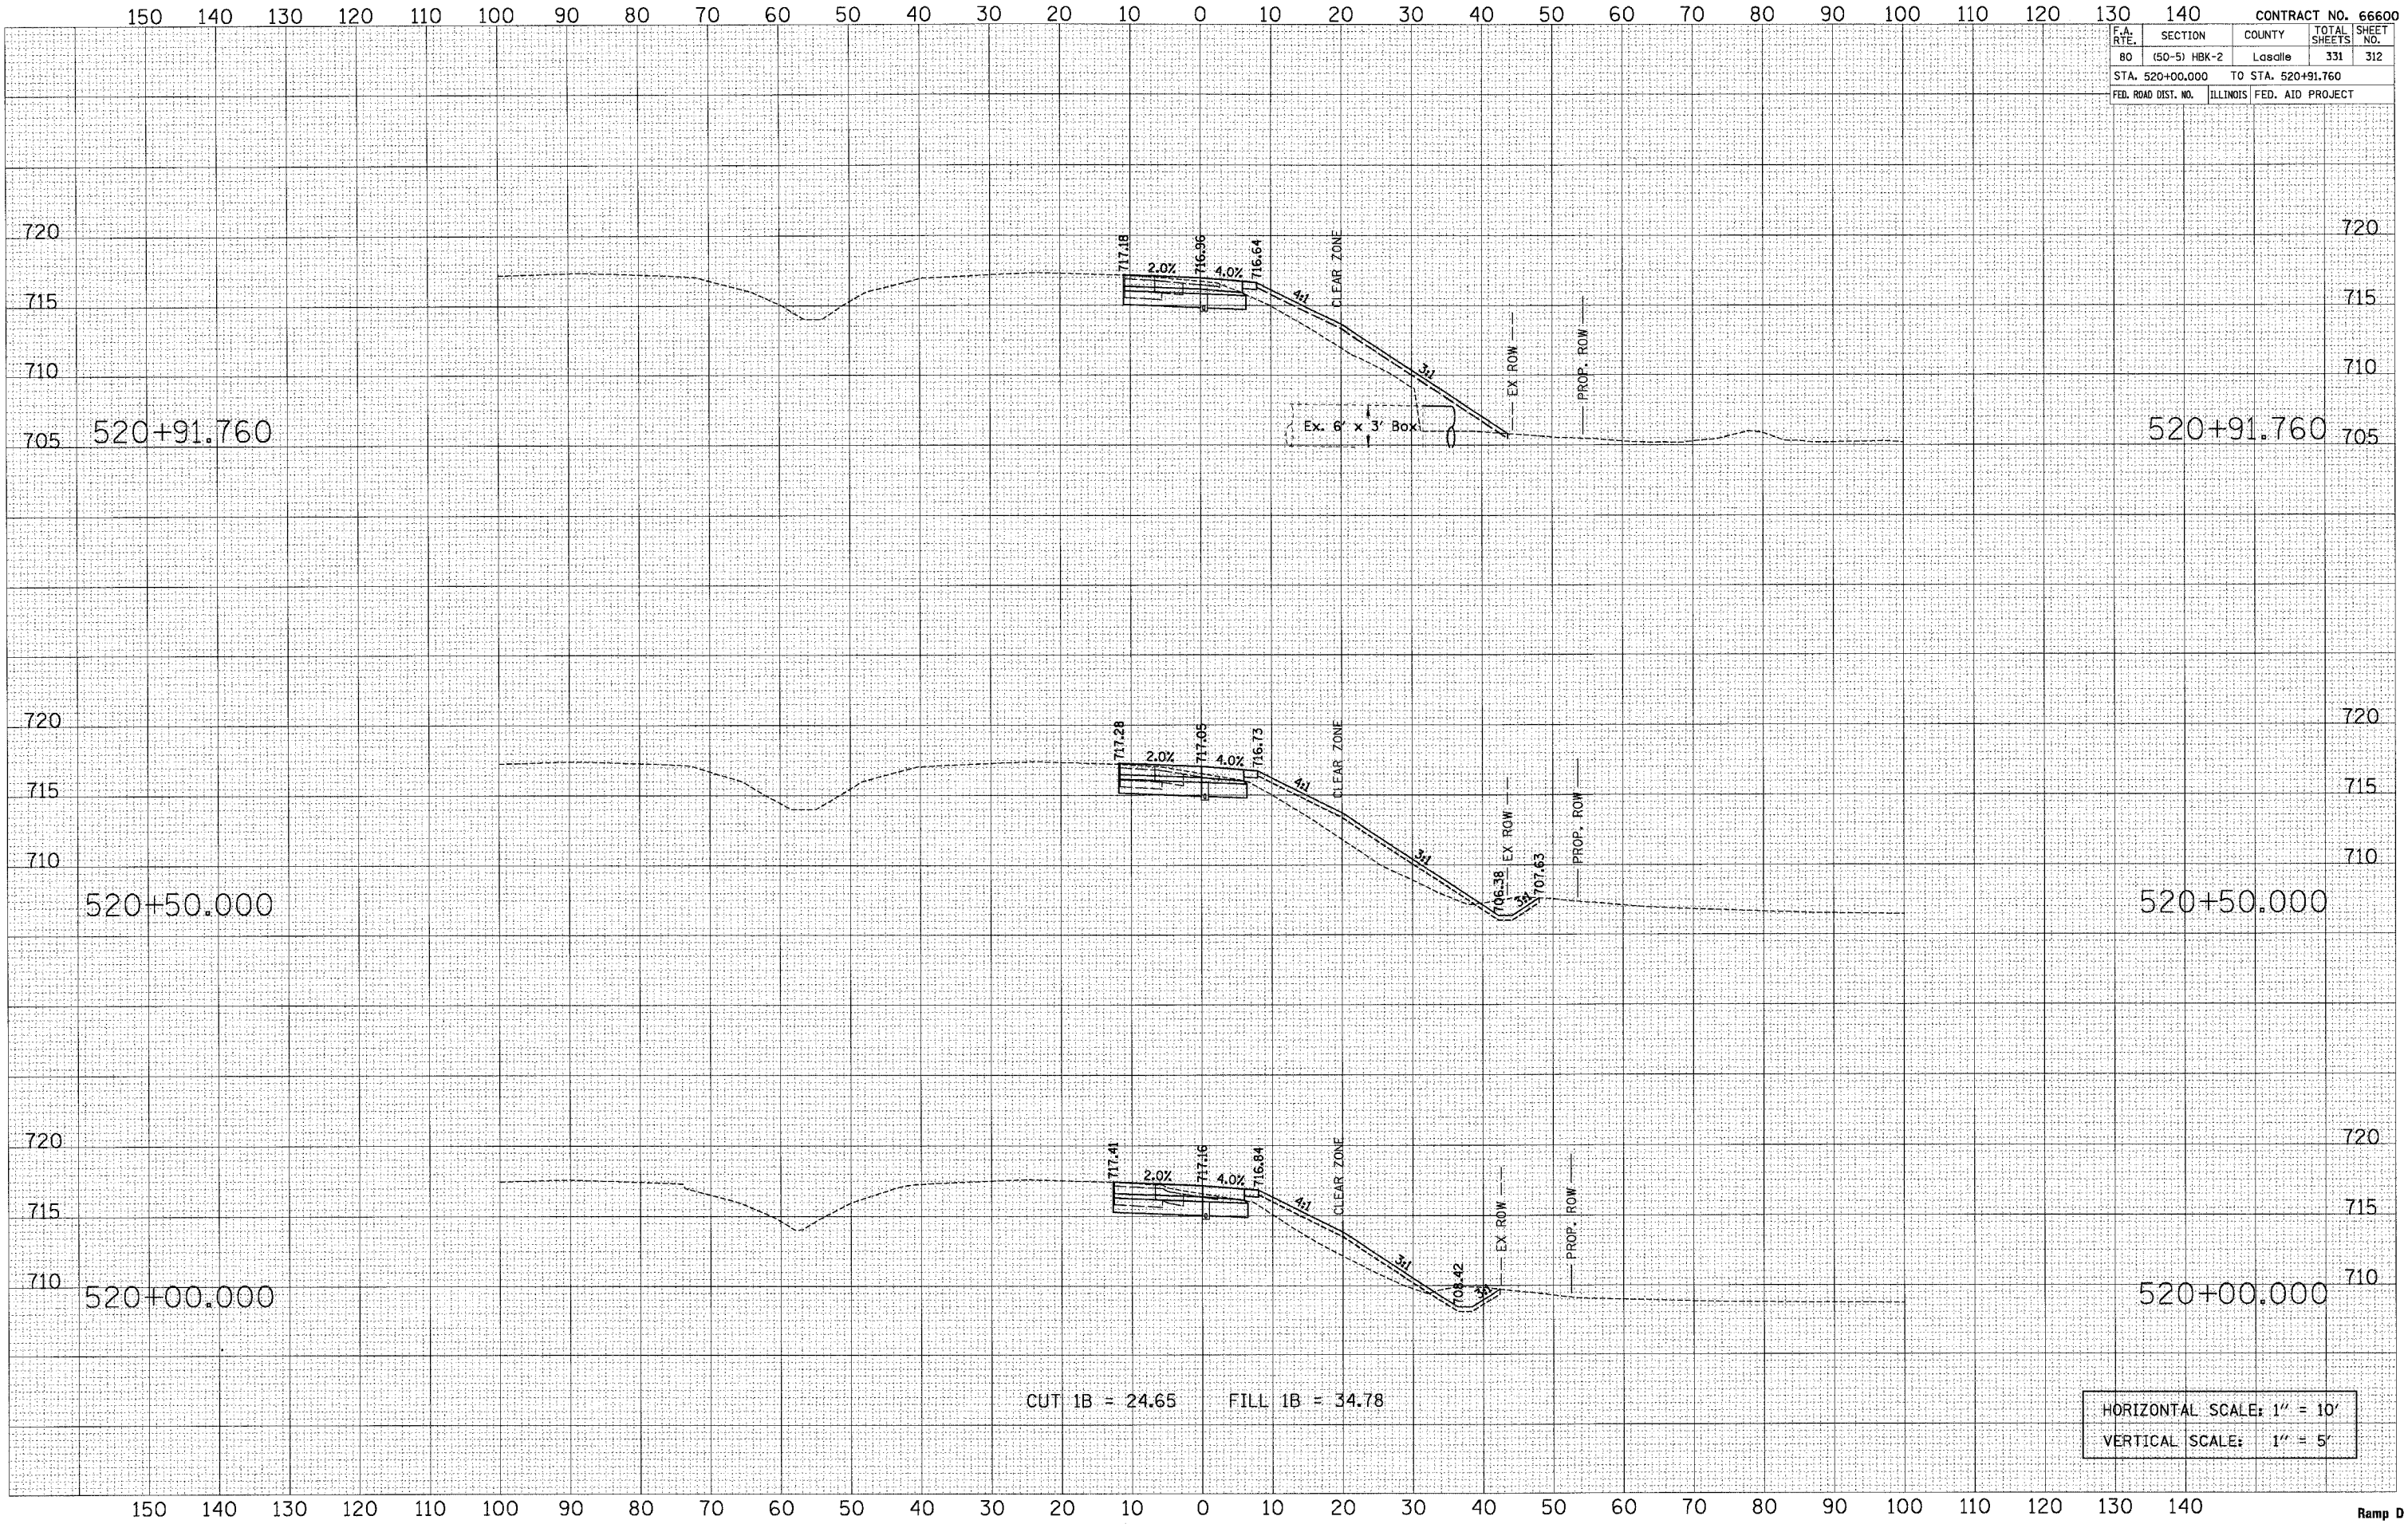

BY	DATE

BY	DATE

PLOT DATE = 11/1/2007  
 FILE NAME = ramp.d.ppt  
 USER NAME = jbr  
 USER NAME = jbr

520+91.760

520+50.000

520+00.000

520+91.760

520+50.000

520+00.000

CUT 1B = 24.65 FILL 1B = 34.78

HORIZONTAL SCALE: 1" = 10'  
 VERTICAL SCALE: 1" = 5'

Ramp D