


CONTRACT NO. 66600				
F.A. RTE.	SECTION	COUNTY	TOTAL SHEETS	SHEET NO.
80	(50-5) HBK-2	LaSalle	331	315
STA. 524+00.000		TO STA. 525+50.000		
FED. ROAD DIST. NO.		ILLINOIS FED. AID PROJECT		

FINAL SURVEY	SURVEYED	DATE
NOTE BOOK	TEMP. DATE	
NO.	AREAS CHECKED	

ORIGINAL SURVEY	SURVEYED	DATE
NOTE BOOK	TEMP. DATE	
NO.	AREAS CHECKED	

PLOT DATE = 11/1/2007  
 FILE NAME = ramp\_d.dwg  
 PLOT SCALE = 1/8" = 10' / 1/4"  
 USER NAME = gsherman

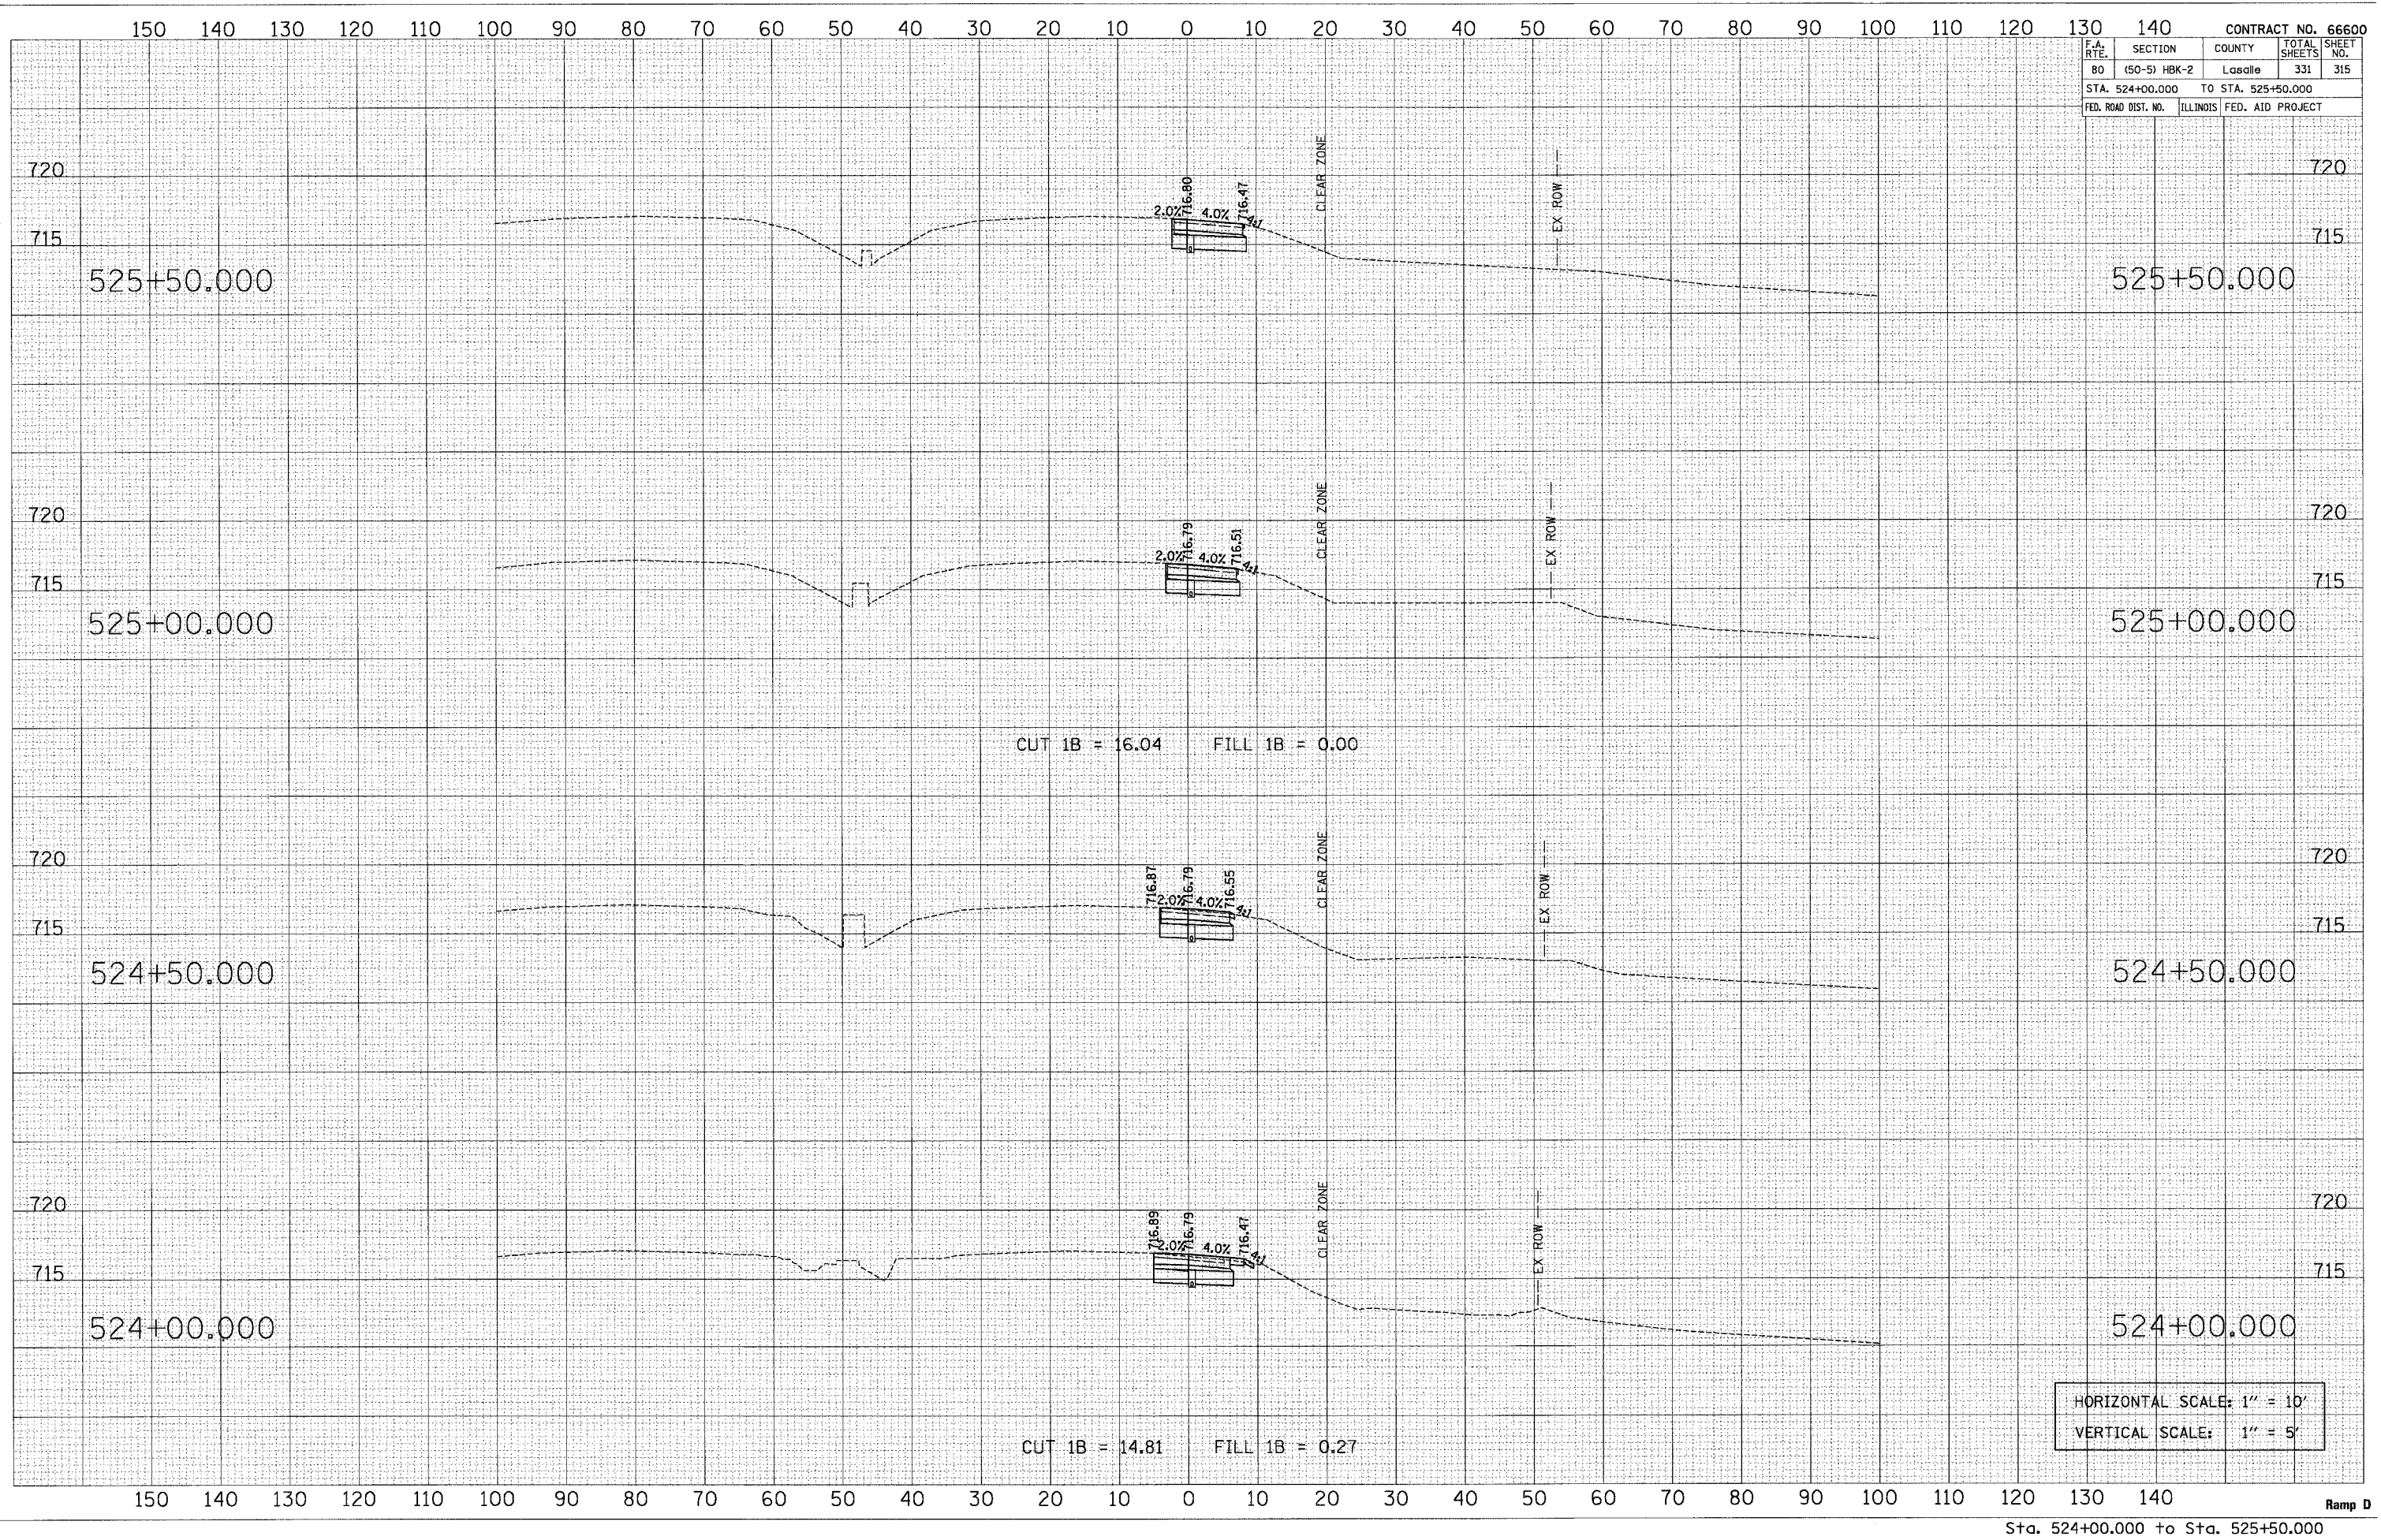

HORIZONTAL SCALE: 1" = 10'  
 VERTICAL SCALE: 1" = 5'