

150 140 130 120 110 100 90 80 70 60 50 40 30 20 10 0 10 20 30 40 50 60 70 80 90 100 110 120 130 140


CONTRACT NO. 66600

F.A. RTE.	SECTION	COUNTY	TOTAL SHEETS	SHEET NO.
80	(50-5) HBK-2	Losalle	331	324
STA. 2+50.000		TO STA. 3+50.000		
FED. ROAD DIST. NO.		ILLINOIS	FED. AID PROJECT	

FINL	SURVEYED	DATE
SURVEY	PLOTTED	BY
NOTE BOOK	TEMPLATE	
NO.	AREAS CHECKED	

ORIGINAL	SURVEYED	DATE
SURVEY	PLOTTED	BY
NOTE BOOK	TEMPLATE	
NO.	AREAS CHECKED	

PLOT DATE = 11/1/2007
 FILE NAME = EAST_ENTR_PLOT.dwg
 USER NAME = jsherman

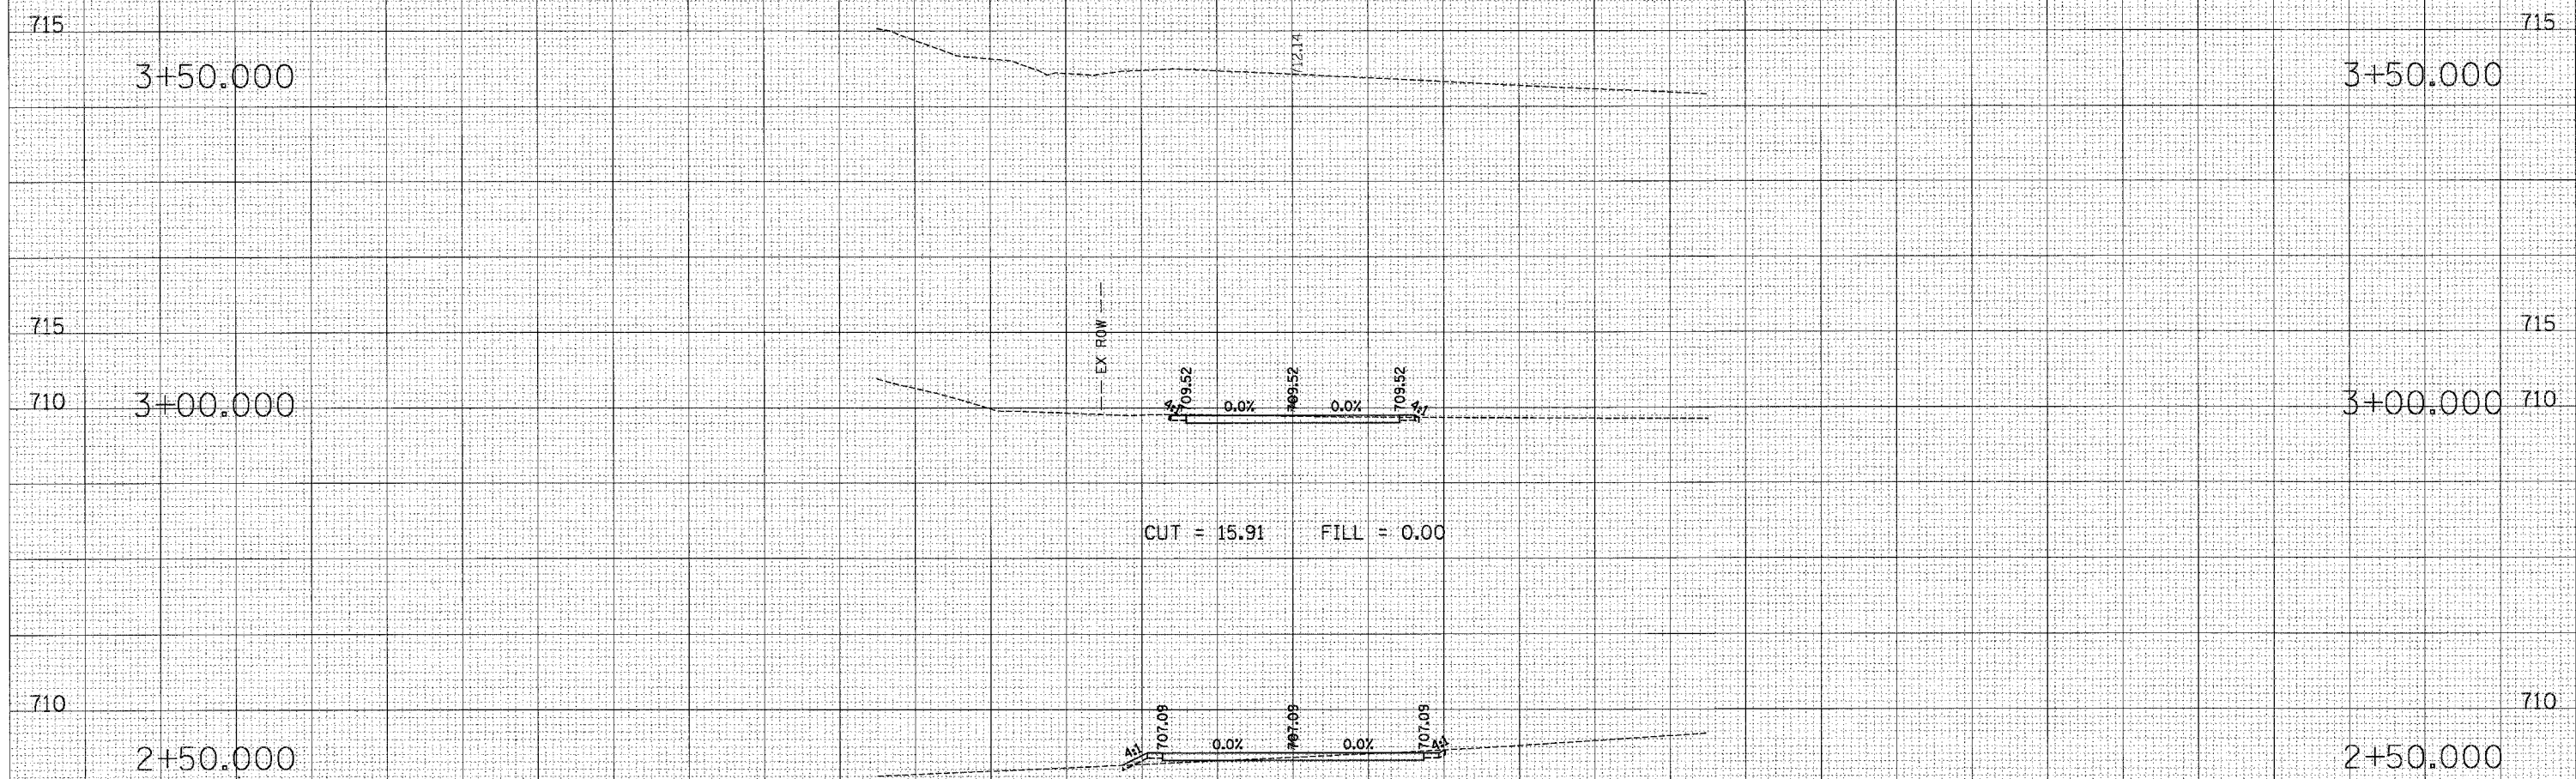

HORIZONTAL SCALE: 1" = 10'
 VERTICAL SCALE: 1" = 5'

150 140 130 120 110 100 90 80 70 60 50 40 30 20 10 0 10 20 30 40 50 60 70 80 90 100 110 120 130 140 East Field Entr.

Sta. 2+50.000 to Sta. 3+50.000