





F.A.P. RTE.	SECTION	COUNTY	TOTAL SHEETS	SHEET NO.
786	(109) BR	LASALLE	351	35
STA. 83+50		TO STA. 89+00		
FED. ROAD DIST. NO.	ILLINOIS	FED. AID PROJECT		

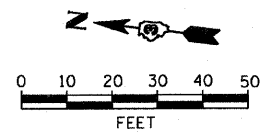

- NOTES:**
1. SEE STRUCTURE DRAWINGS FOR BRIDGE INFORMATION.
  2. SEE SPECIAL PROVISIONS FOR DETAILED INFORMATION ON CONTAMINATED MATERIALS SITES.

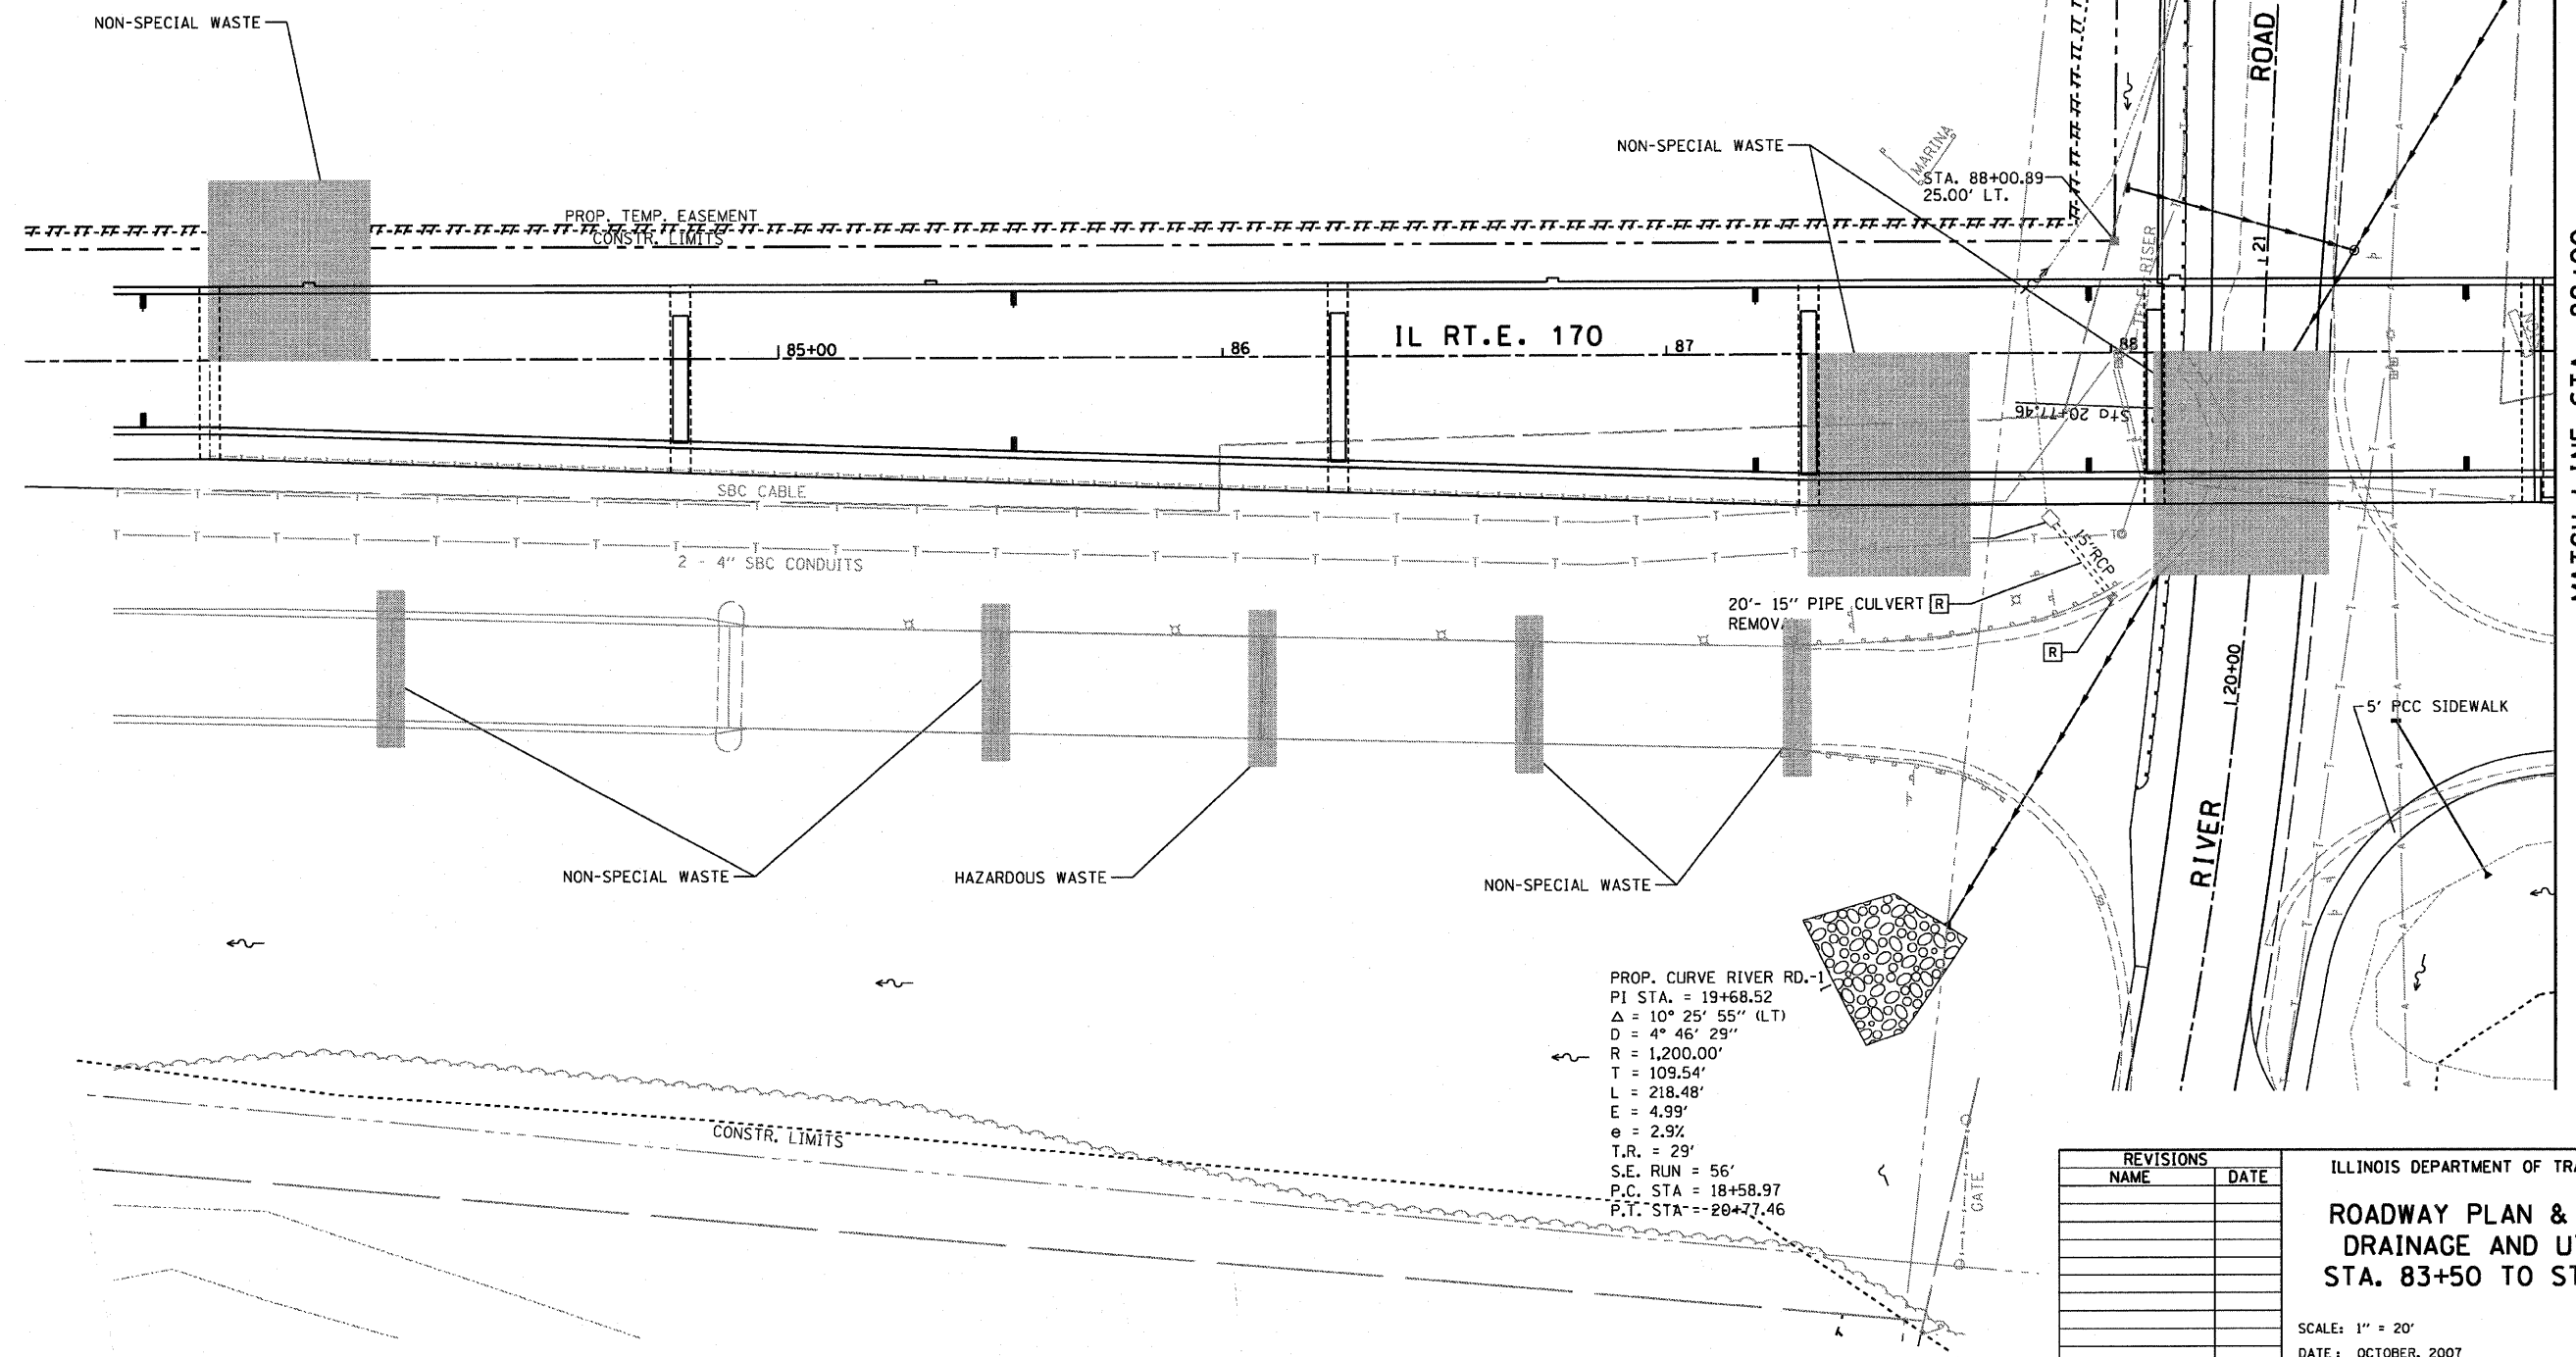

PROP. CURVE RIVER RD.-1  
 PI STA. = 19+68.52  
 $\Delta = 10^\circ 25' 55''$  (LT)  
 $D = 4^\circ 46' 29''$   
 $R = 1,200.00'$   
 $T = 109.54'$   
 $L = 218.48'$   
 $E = 4.99'$   
 $e = 2.9\%$   
 $T.R. = 29'$   
 $S.E. RUN = 56'$   
 $P.C. STA = 18+58.97$   
 $P.T. STA = 20+77.46$

MATCH LINE STA. 89+00

REVISIONS	
NAME	DATE

ILLINOIS DEPARTMENT OF TRANSPORTATION  
**ROADWAY PLAN & PROFILE,  
 DRAINAGE AND UTILITIES  
 STA. 83+50 TO STA. 89+00**

SCALE: 1" = 20'  
 DATE: OCTOBER, 2007  
 DRAWN BY: CJO  
 CHECKED BY: JCL

PLOT DATE = 10/17/2007  
 PLOT NAME = 8350-8900  
 PLOT SCALE = 8350-8900  
 USER NAME = PROJECT