




| F.A.P. RTE. | SECTION | COUNTY | TOTAL SHEETS | SHEET NO. |
|---------------------|----------|---------------------------|--------------|-----------|
| 786 | (109) BR | LASALLE | 351 | 79 |
| STA. 92+00.00 | | TO STA. 94+00.00 | | |
| FED. ROAD DIST. NO. | | ILLINOIS FED. AID PROJECT | | |

ILLINOIS ROUTE 170 SOUTH STAGE I - PHASE 1

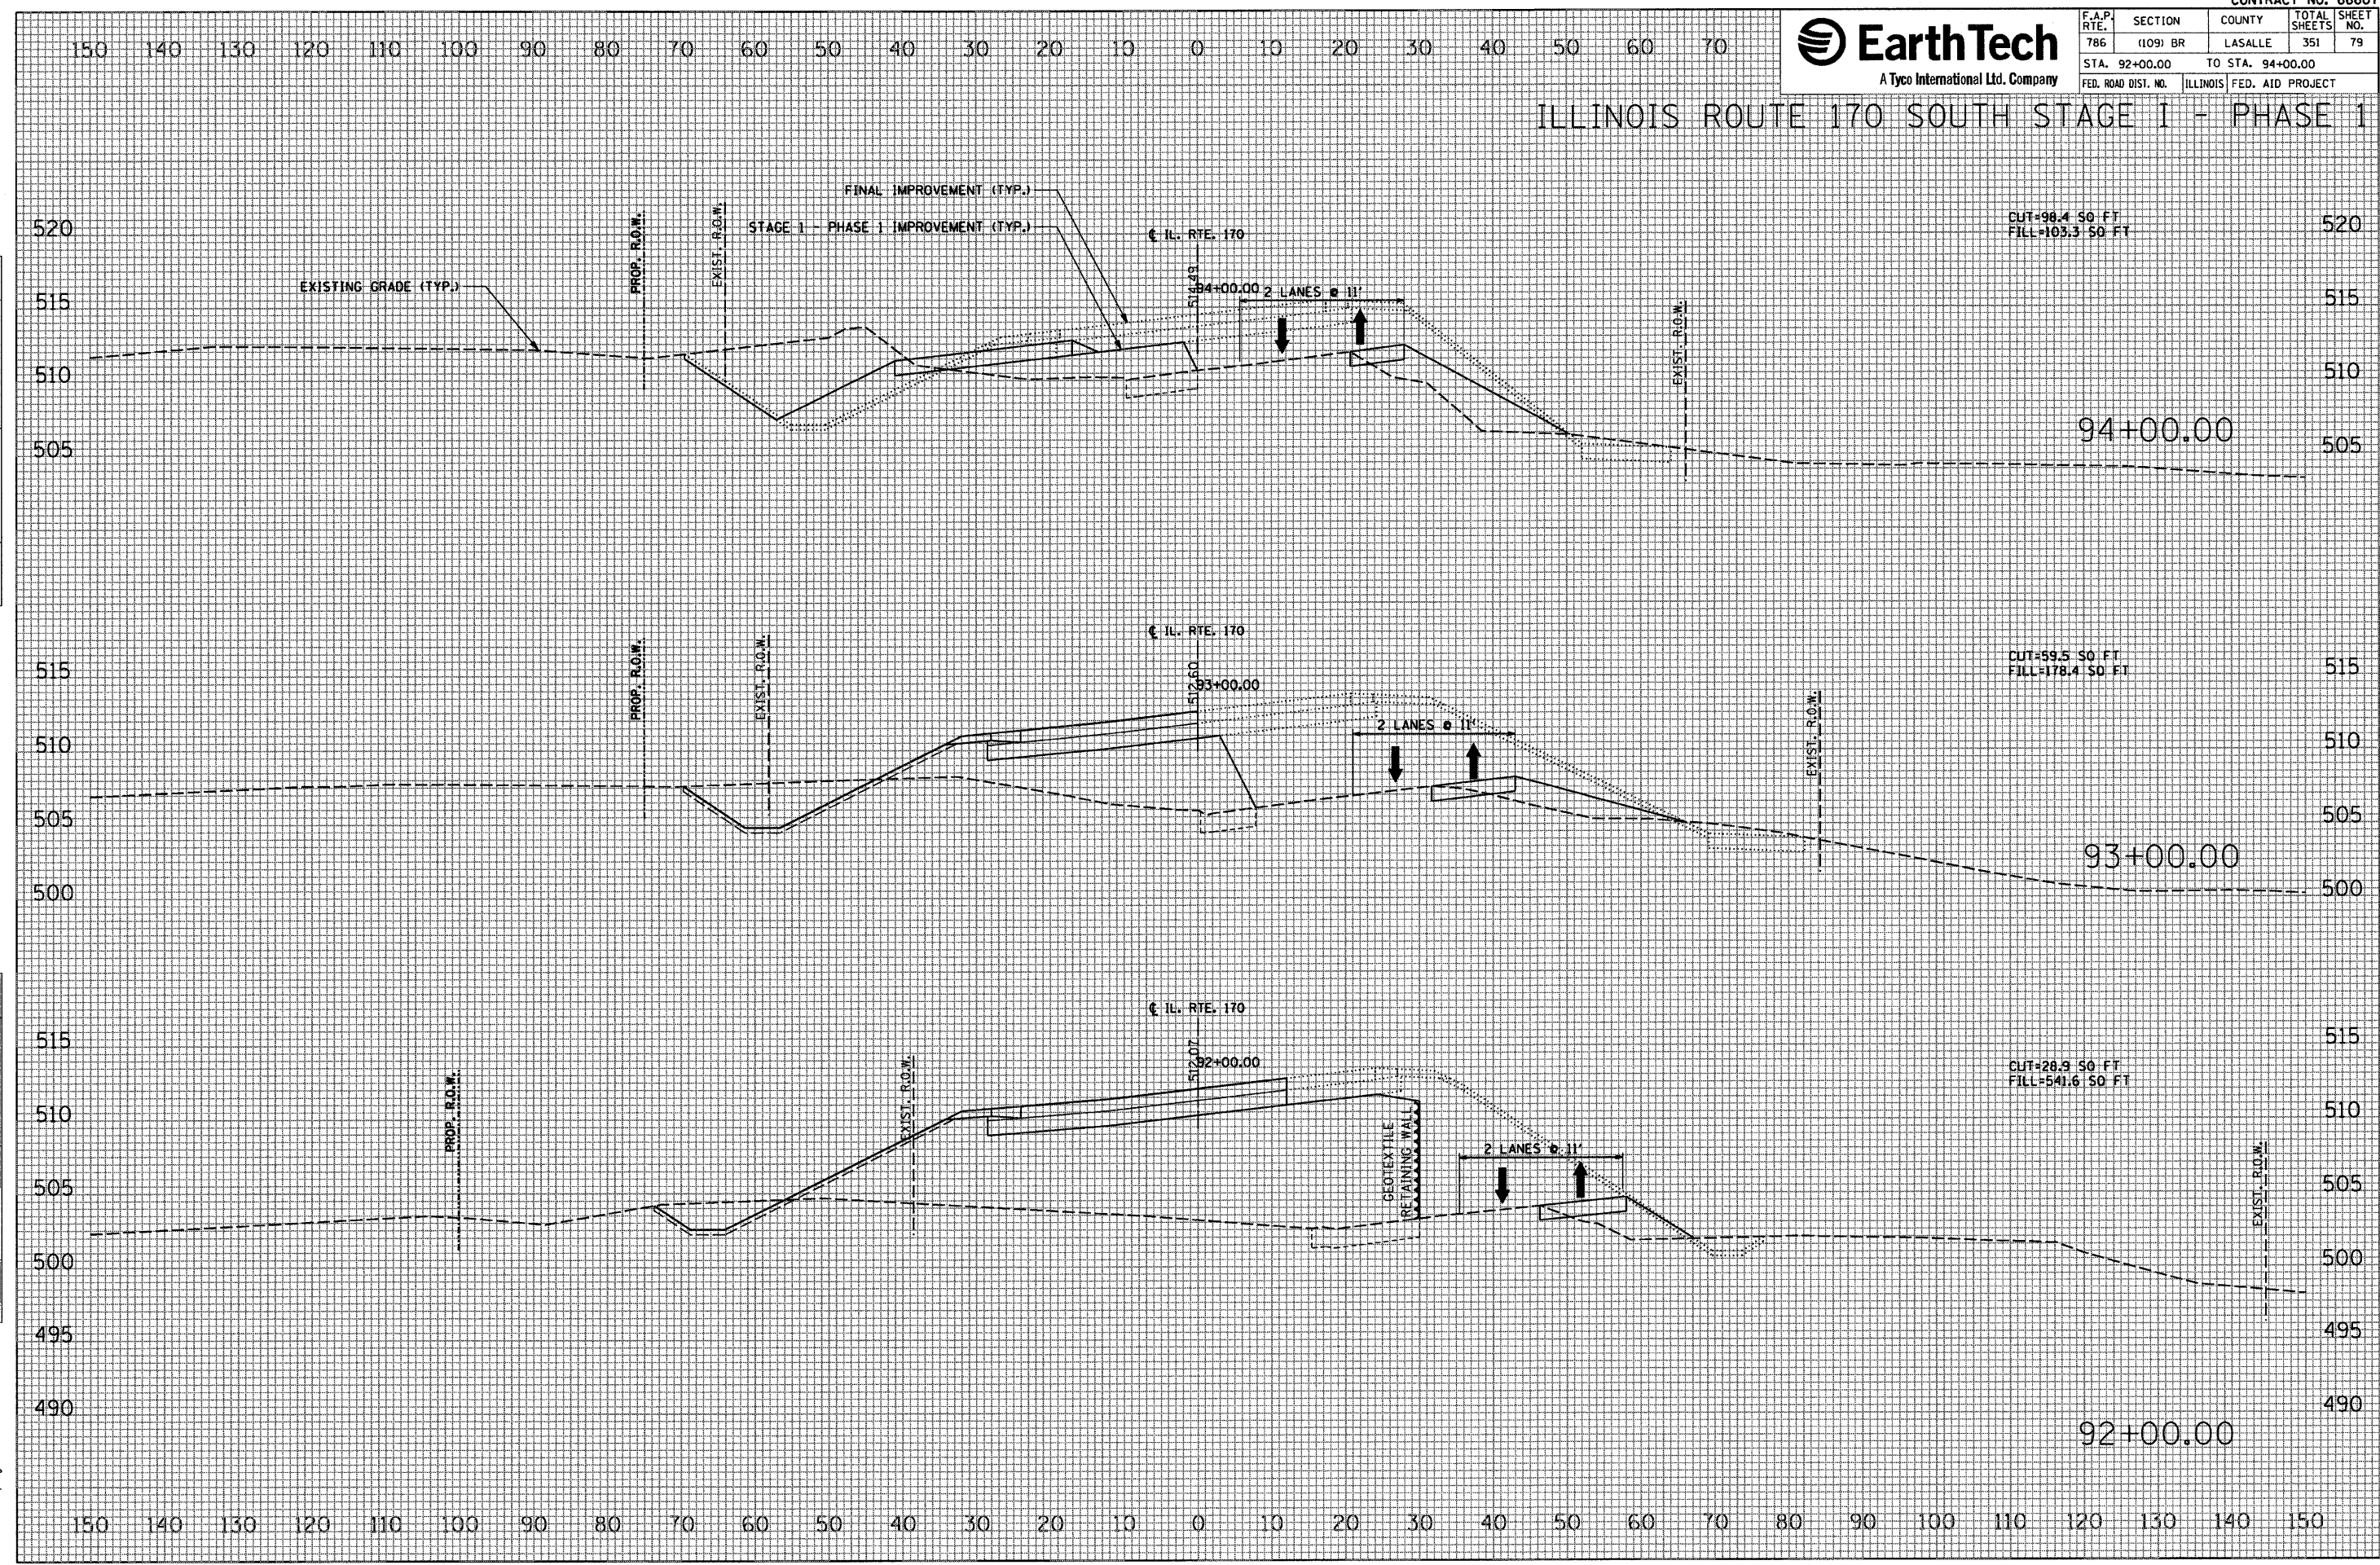

| DATE | BY |
|------|----|
| | |
| | |

| FINAL SURVEY NOTE BOOK NO. | CHECKED | PLOTTED | TEMPLATE | AREAS | CHECKED |
|----------------------------|---------|---------|----------|-------|---------|
| | | | | | |

| DATE | BY |
|------|----|
| | |
| | |

| ORIGINAL SURVEY NOTE BOOK NO. | CHECKED | PLOTTED | TEMPLATE | AREAS | CHECKED |
|-------------------------------|---------|---------|----------|-------|---------|
| | | | | | |

PLOT DATE = 10/4/2007
 FILE NAME = #FILEL9
 PLOT SCALE = #SCALE6
 USER NAME = project