



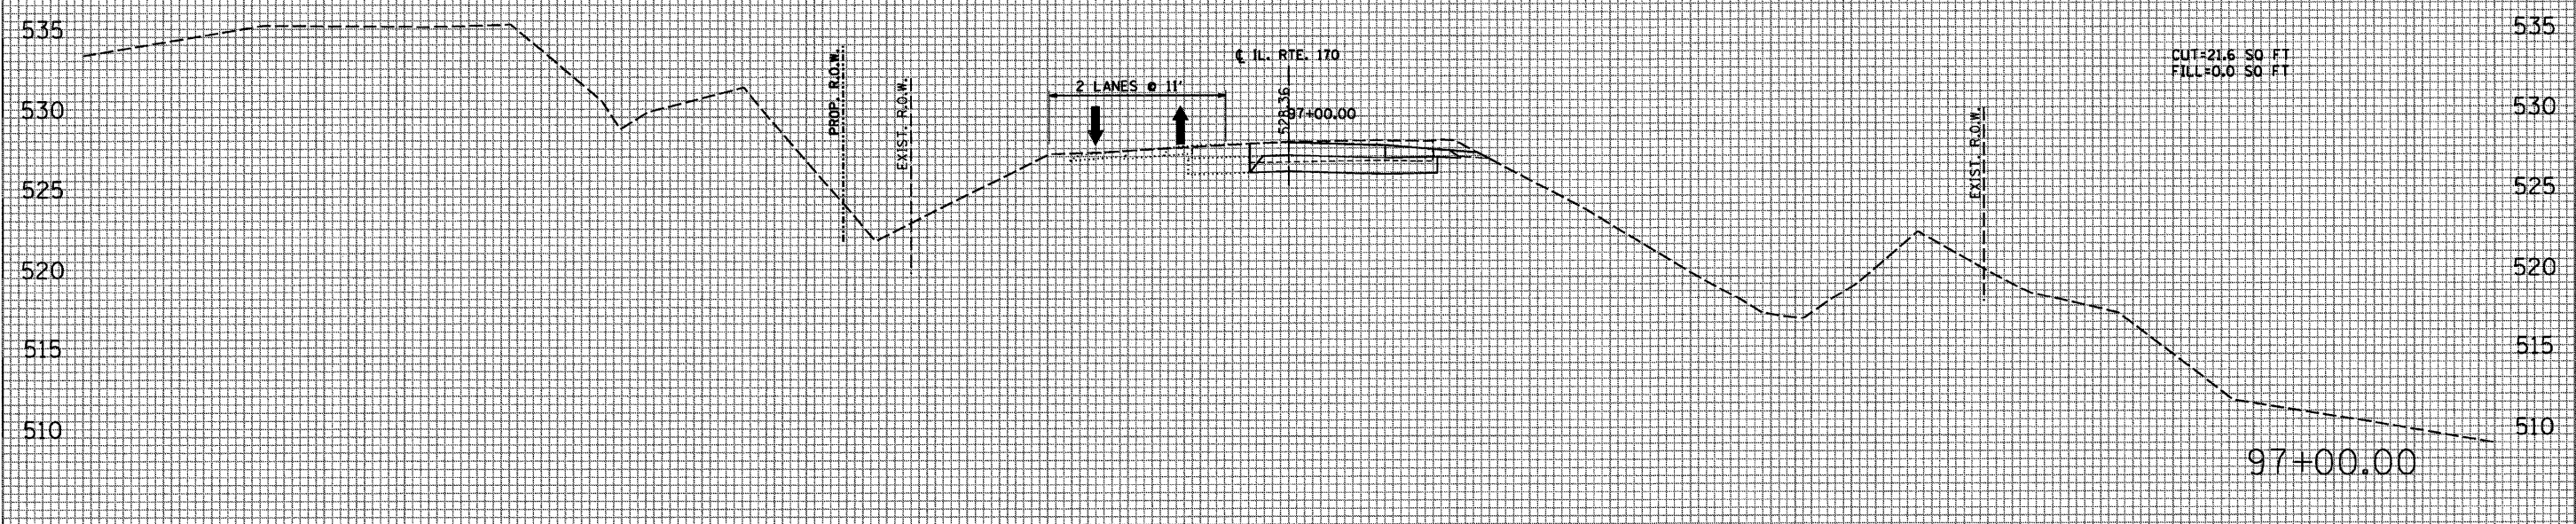

F.A.P. RTE.	SECTION	COUNTY	TOTAL SHEETS	SHEET NO.
786	(109) BR	LASALLE	351	109
STA. 97+00.00		TO STA. 97+49.49		
FED. ROAD DIST. NO.		ILLINOIS FED. AID PROJECT		

# ILLINOIS ROUTE 170 SOUTH STAGE II - PHASE 1

150 140 130 120 110 100 90 80 70 60 50 40 30 20 10 0 10 20 30 40 50 60 70

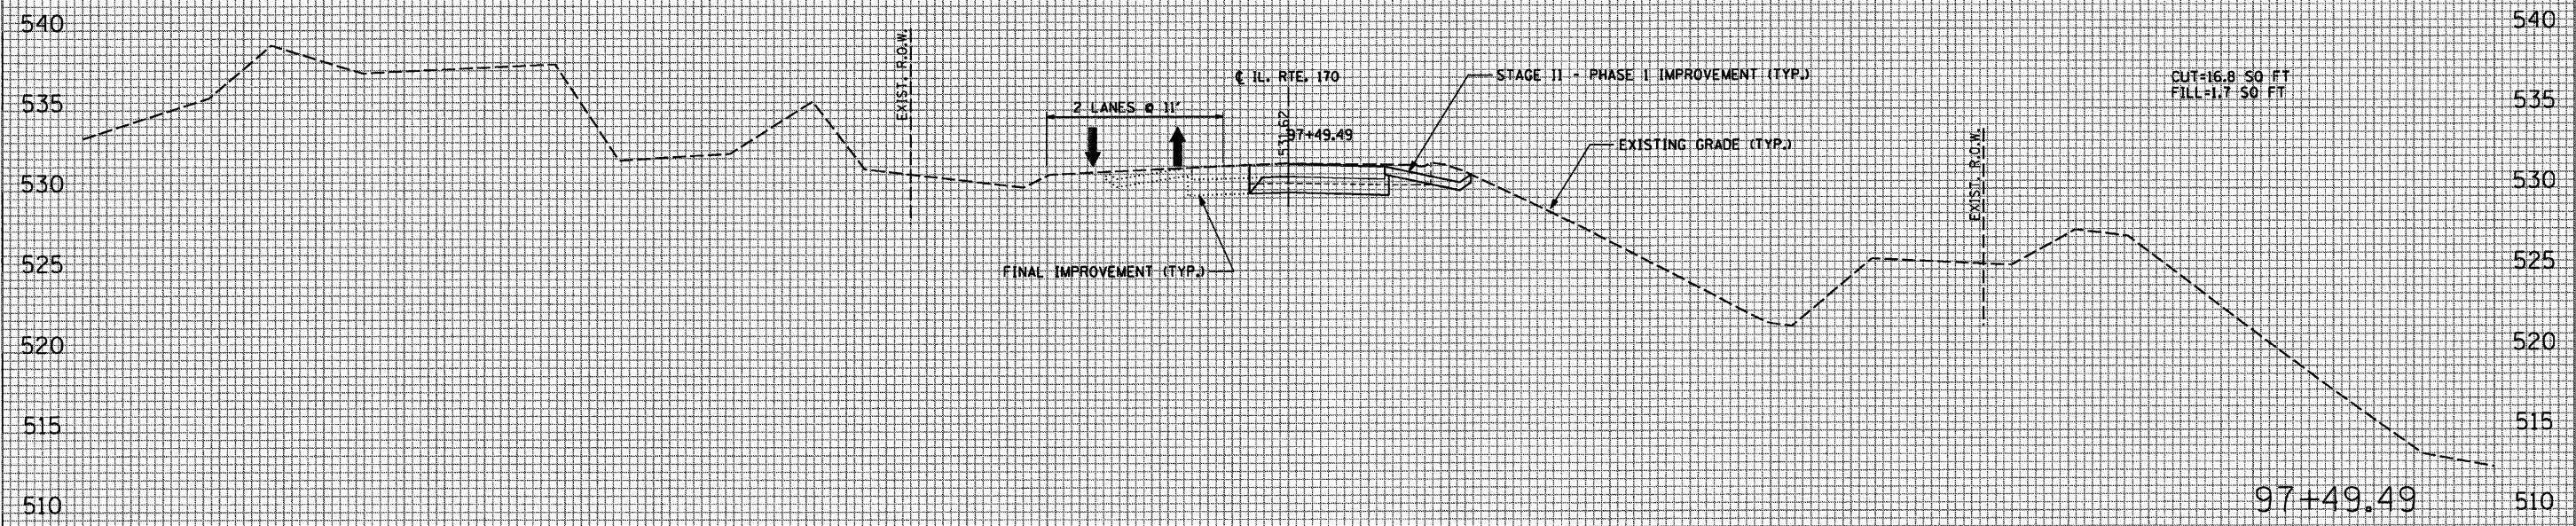

150 140 130 120 110 100 90 80 70 60 50 40 30 20 10 0 10 20 30 40 50 60 70 80 90 100 110 120 130 140 150

DATE	
BY	
FINAL SURVEY	
CHECKED	
PLOTTED	
TEMPLATE	
AREAS	
CHECKED	
NO.	

DATE	
BY	
ORIGINAL SURVEY	
CHECKED	
PLOTTED	
TEMPLATE	
AREAS	
CHECKED	
NO.	

PLOT DATE = 10/11/2007  
 FILE NAME = #FILEL#  
 PLOT SCALE = #SCALE#  
 USER NAME = project