


F.A.P. RTE.	SECTION	COUNTY	TOTAL SHEETS	SHEET NO.
786	(109) BR	LASALLE	351	119
STA. 21+00.00 TO STA. 22+00.00			ILLINOIS FED. AID PROJECT	

RIVER ROAD STAGE II - PHASE 1

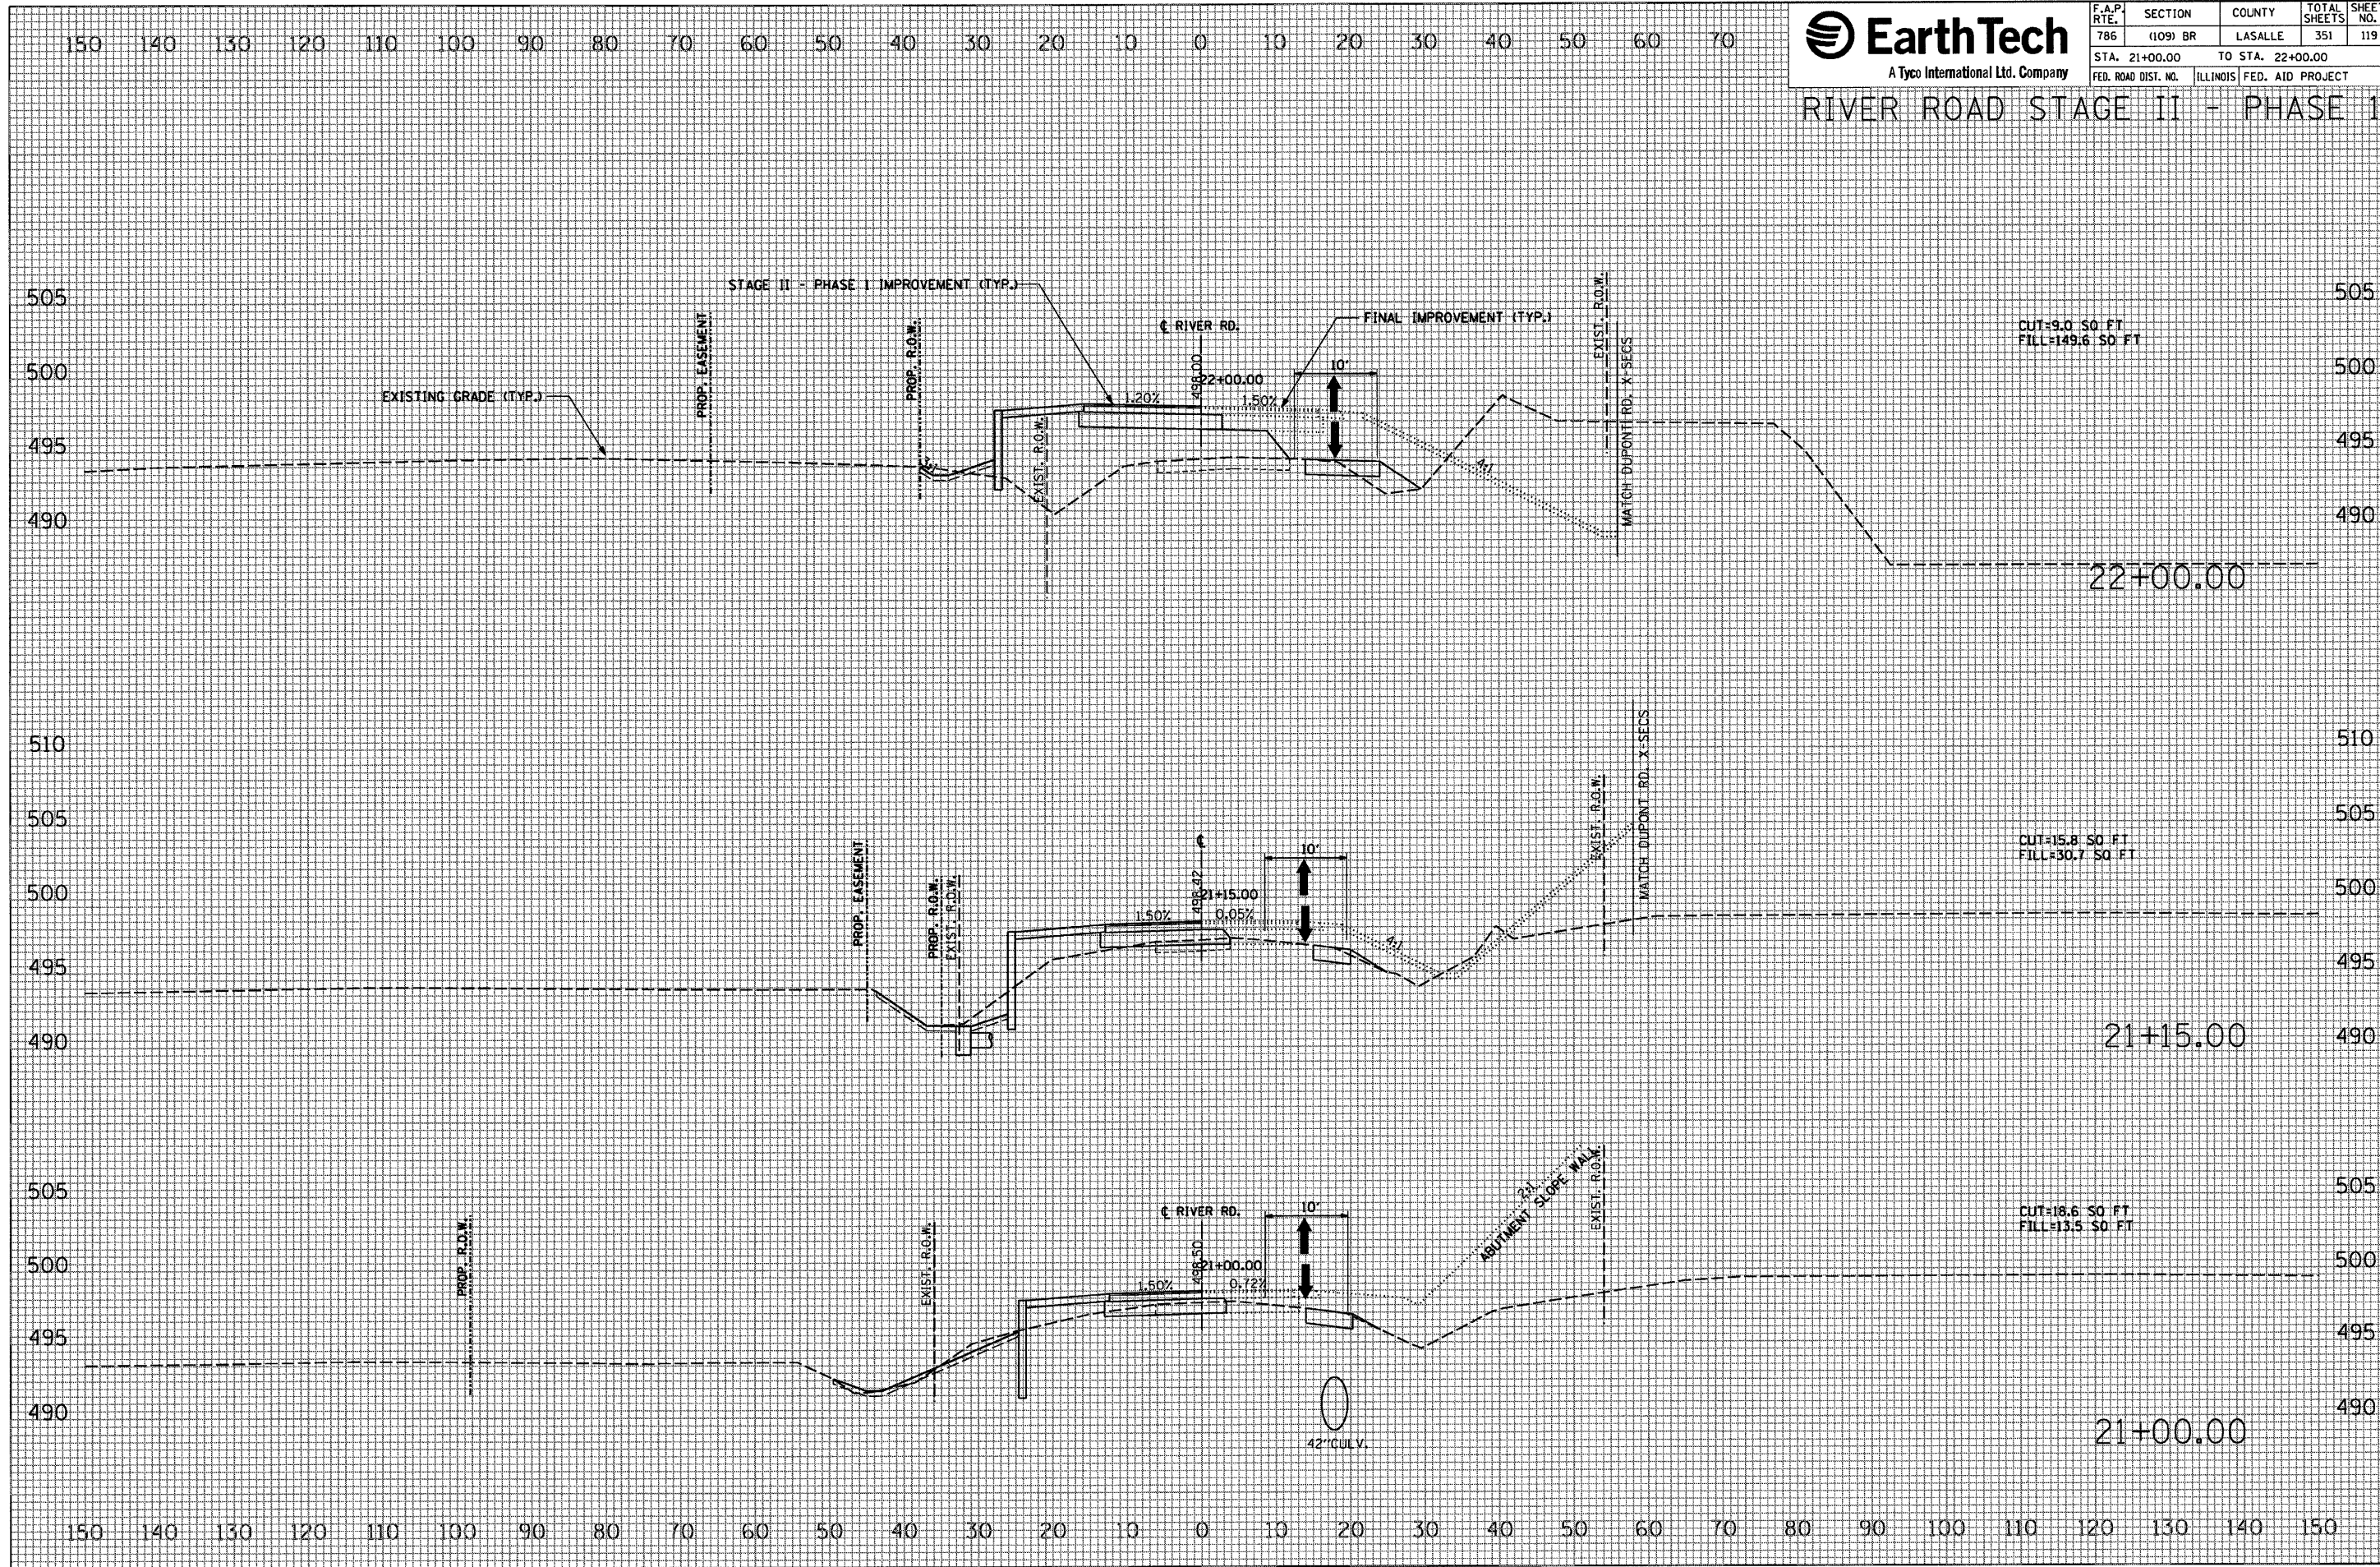

DATE \_\_\_\_\_ BY \_\_\_\_\_

FINAL SURVEY	SURVEYED
NOTE BOOK	PLOTTED
NO.	TEMPLATE
	AREAS CHECKED

DATE \_\_\_\_\_ BY \_\_\_\_\_

ORIGINAL SURVEY	SURVEYED
NOTE BOOK	PLOTTED
NO.	TEMPLATE
	AREAS CHECKED

PLOT DATE = 10/17/2007  
FILE NAME = #FILE#  
PLOT SCALE = #SCALE#  
USER NAME = #PROJECT