




F.A.P. RTE.	SECTION	COUNTY	TOTAL SHEETS	SHEET NO.
786	(109) BR	LASALLE	351	124
STA. 67+62.59		TO STA. 68+98.37		
FED. ROAD DIST. NO.		ILLINOIS FED. AID PROJECT		

ILLINOIS ROUTE 170 NORTH STAGE II - PHASE 2

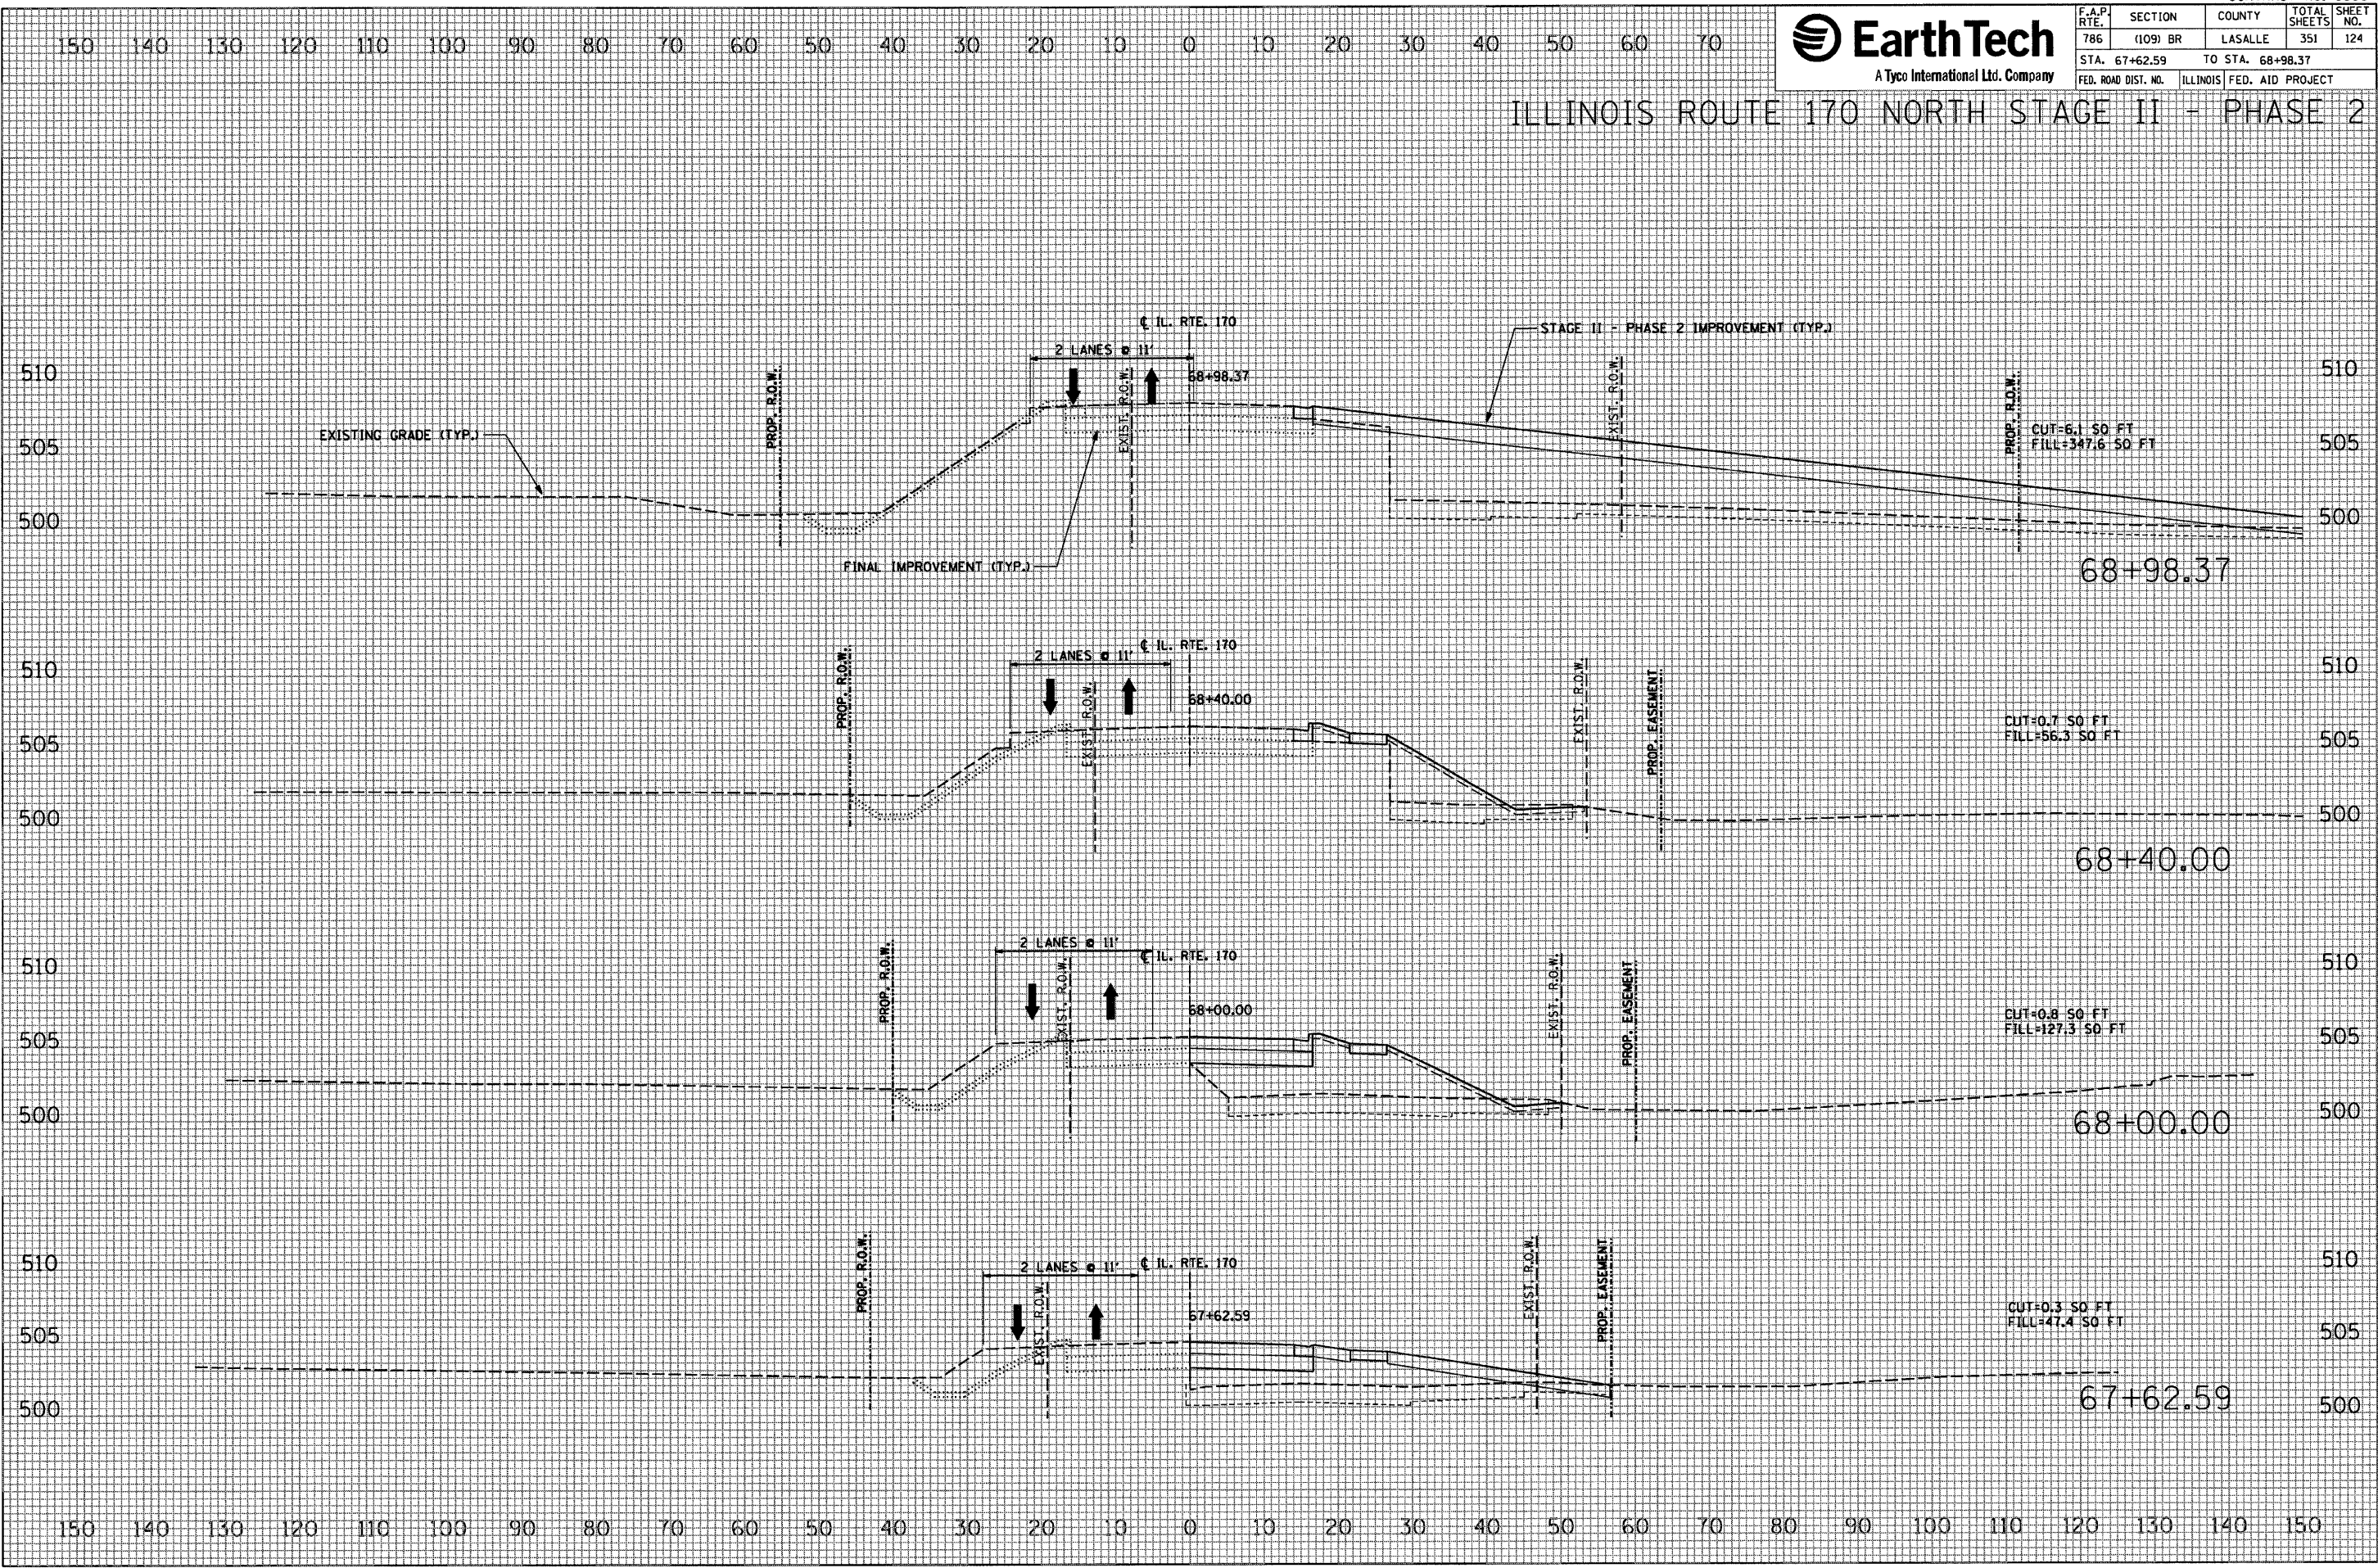

DATE	BY

FINISHED	PLOTTED	TEMPLATE	AREAS CHECKED

FINAL SURVEY	NOTE BOOK	NO.

DATE	BY

FINISHED	PLOTTED	TEMPLATE	AREAS CHECKED

ORIGINAL SURVEY	NOTE BOOK	NO.

PLOT DATE = 10/4/2007
 FILE NAME = #FILEL9
 PLOT SCALE = #SCALE9
 USER NAME = #PROJECT