


LEGEND
 SLOPE = 2%
 SLOPE = 1:12 MAX.

METHOD 1


424-5
ADA SIDEWALK ACCESSIBILITY RAMPS

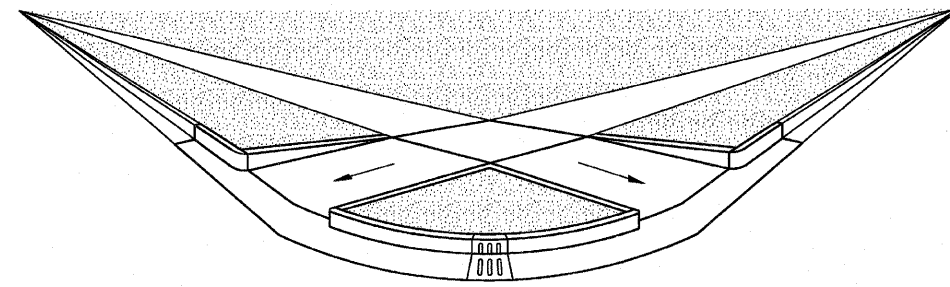

LEGEND
 GRASS

METHOD 1 PERSPECTIVE WITH SIDE CURBS


424-7
ADA SIDEWALK ACCESSIBILITY RAMPS

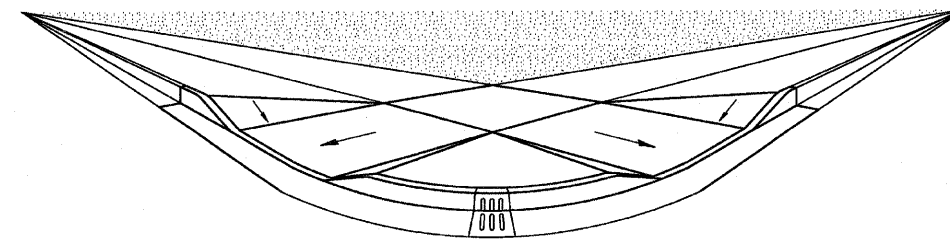

LEGEND
 GRASS

METHOD 1 PERSPECTIVE WITH SIDE FLARES


424-8
ADA SIDEWALK ACCESSIBILITY RAMPS

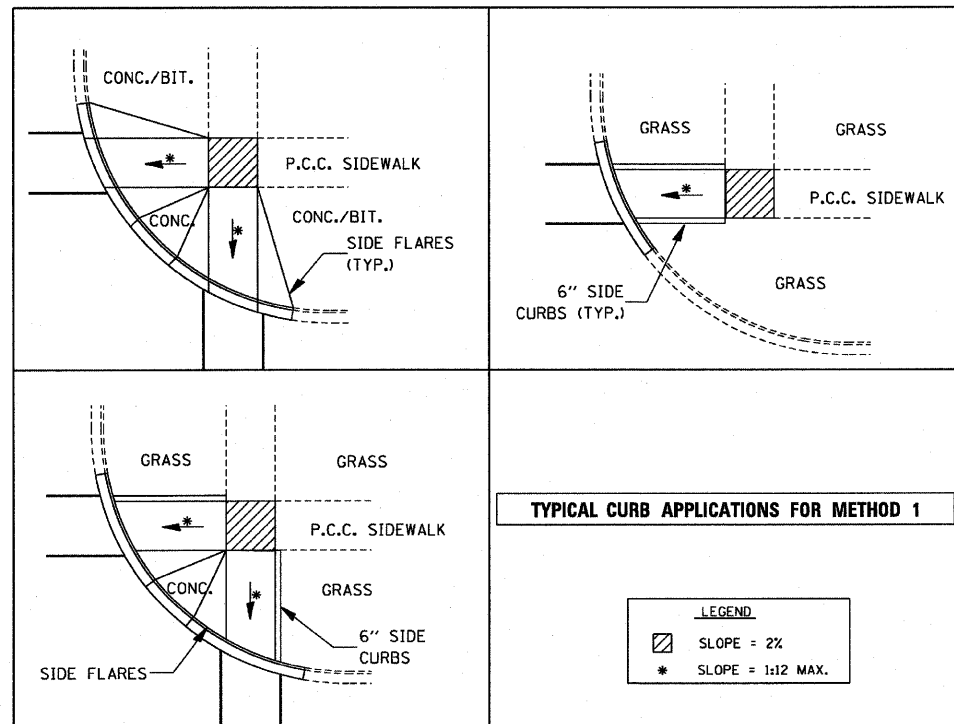

TYPICAL CURB APPLICATIONS FOR METHOD 1

LEGEND
 SLOPE = 2%
 SLOPE = 1:12 MAX.

424-6

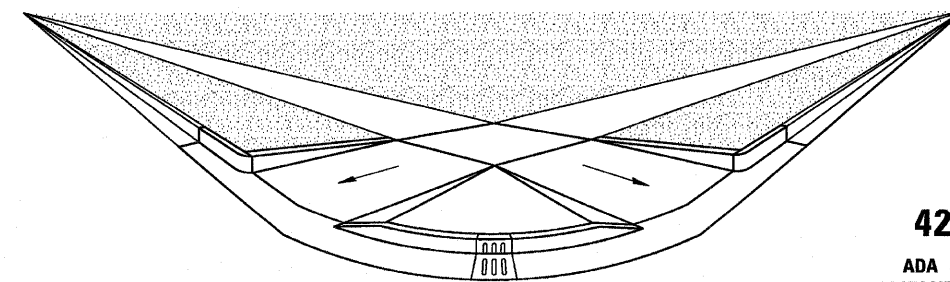

LEGEND
 GRASS

METHOD 1 PERSPECTIVE WITH SIDE CURBS AND SIDE FLARES

424-9
ADA SIDEWALK ACCESSIBILITY RAMPS

REVISIONS	
NAME	DATE

ILLINOIS DEPARTMENT OF TRANSPORTATION

DISTRICT 3 STANDARDS

SCALE: 1" = 20'
DATE: OCTOBER, 2007

DRAWN BY: CJO
CHECKED BY: JCL