


**END ELEVATION**

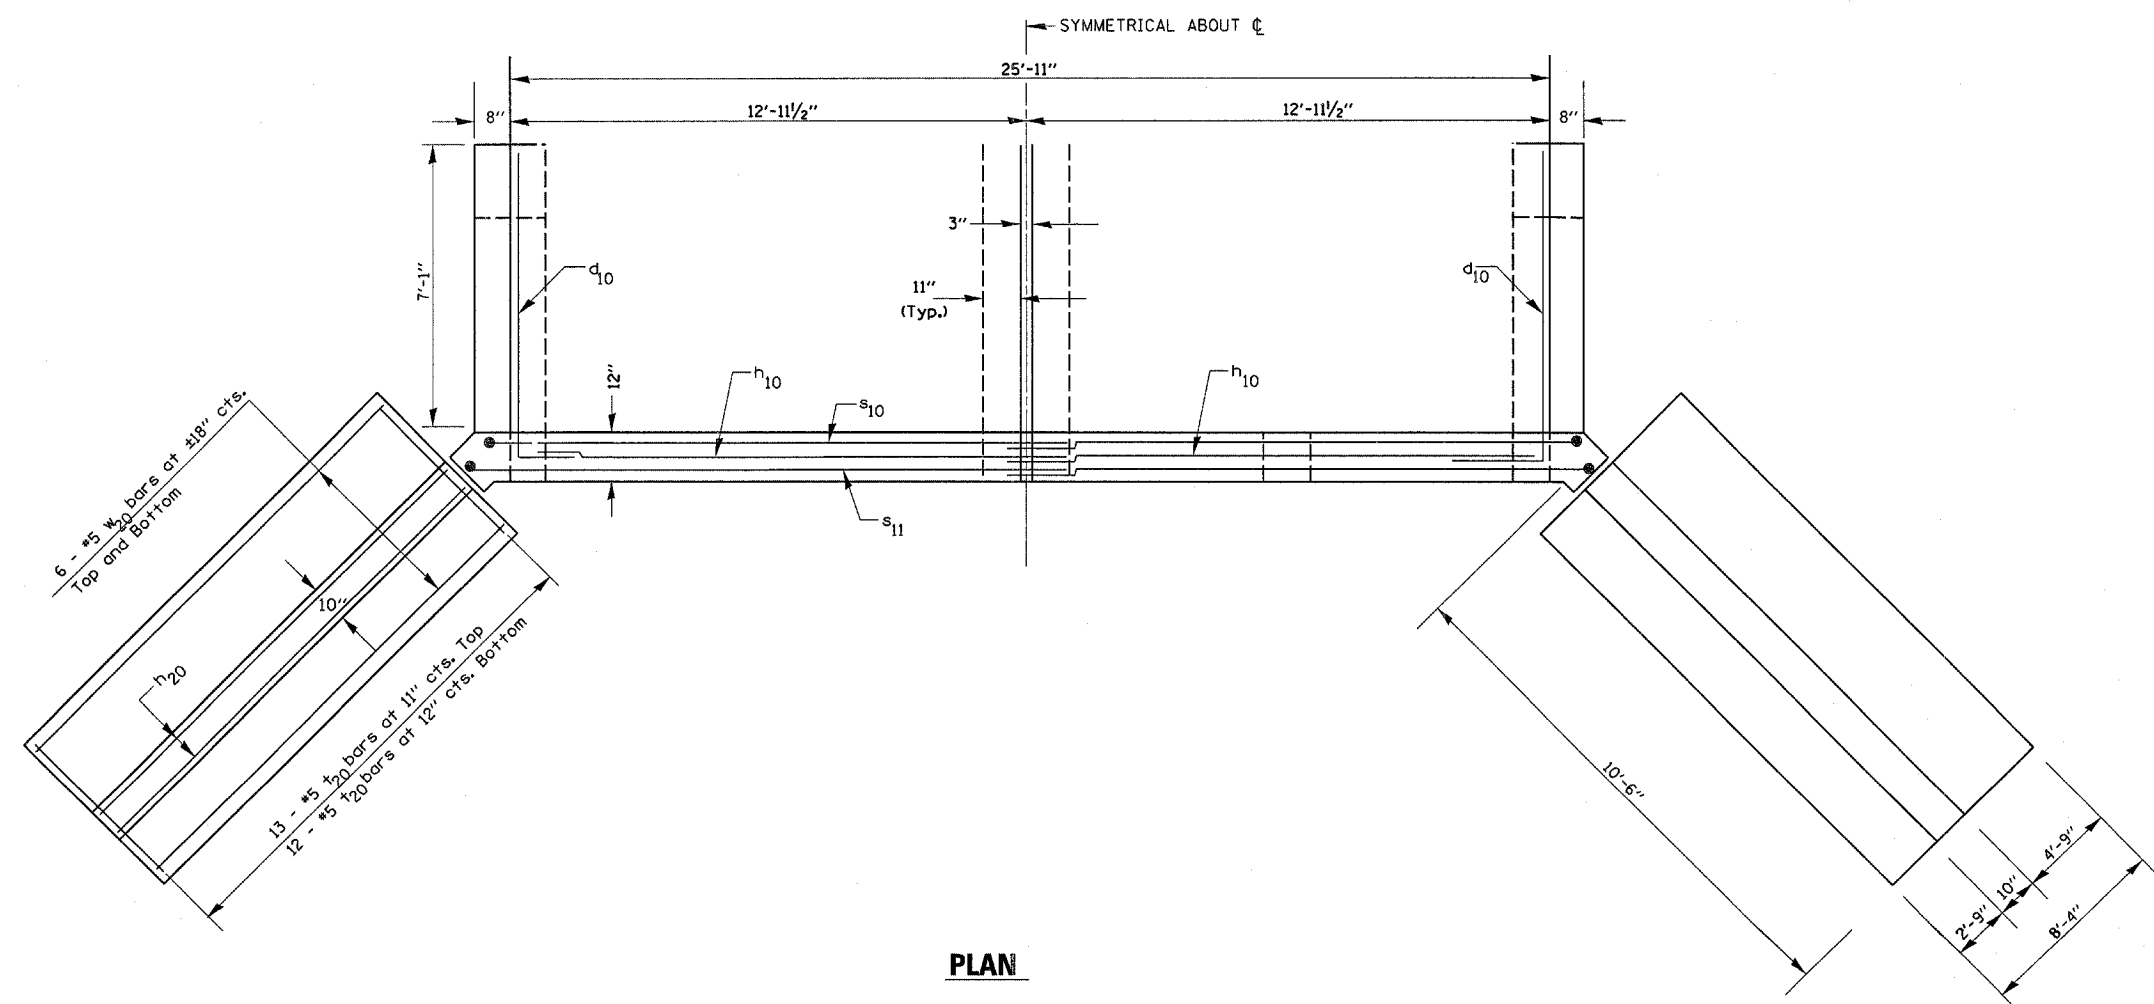

**PLAN**

**GENERAL PLAN**  
**US45 OVER PRAIRIE CREEK**  
**FAS ROUTE 317 - SECTION 36BR**  
**IROQUOIS COUNTY**  
**STATION 1120+16.78**  
**PROP. S.N. 038-2017**

FILE NAME = c:\projects\ed03806\sheeta.dgn	USER NAME = ferguson	DESIGNED -	REVISED -	<b>STATE OF ILLINOIS</b> <b>DEPARTMENT OF TRANSPORTATION</b>	<b>CULVERT SHEET</b>	F.A.S. RTE. 317	SECTION 36 BR	COUNTY IROQUOIS	TOTAL SHEETS 29	SHEET NO. 15	
PLOT SCALE = 20.0000 / IN.	DRAWN -	REVISED -	SCALE:			SHEET NO. OF SHEETS	STA. TO STA.	FED. ROAD DIST. NO. ILLINOIS FED. AID PROJECT		CONTRACT NO. 66646	
PLOT DATE = Oct 31, 2007 - 03:53:36 PM	CHECKED -	REVISED -									
	DATE -	REVISED -									