
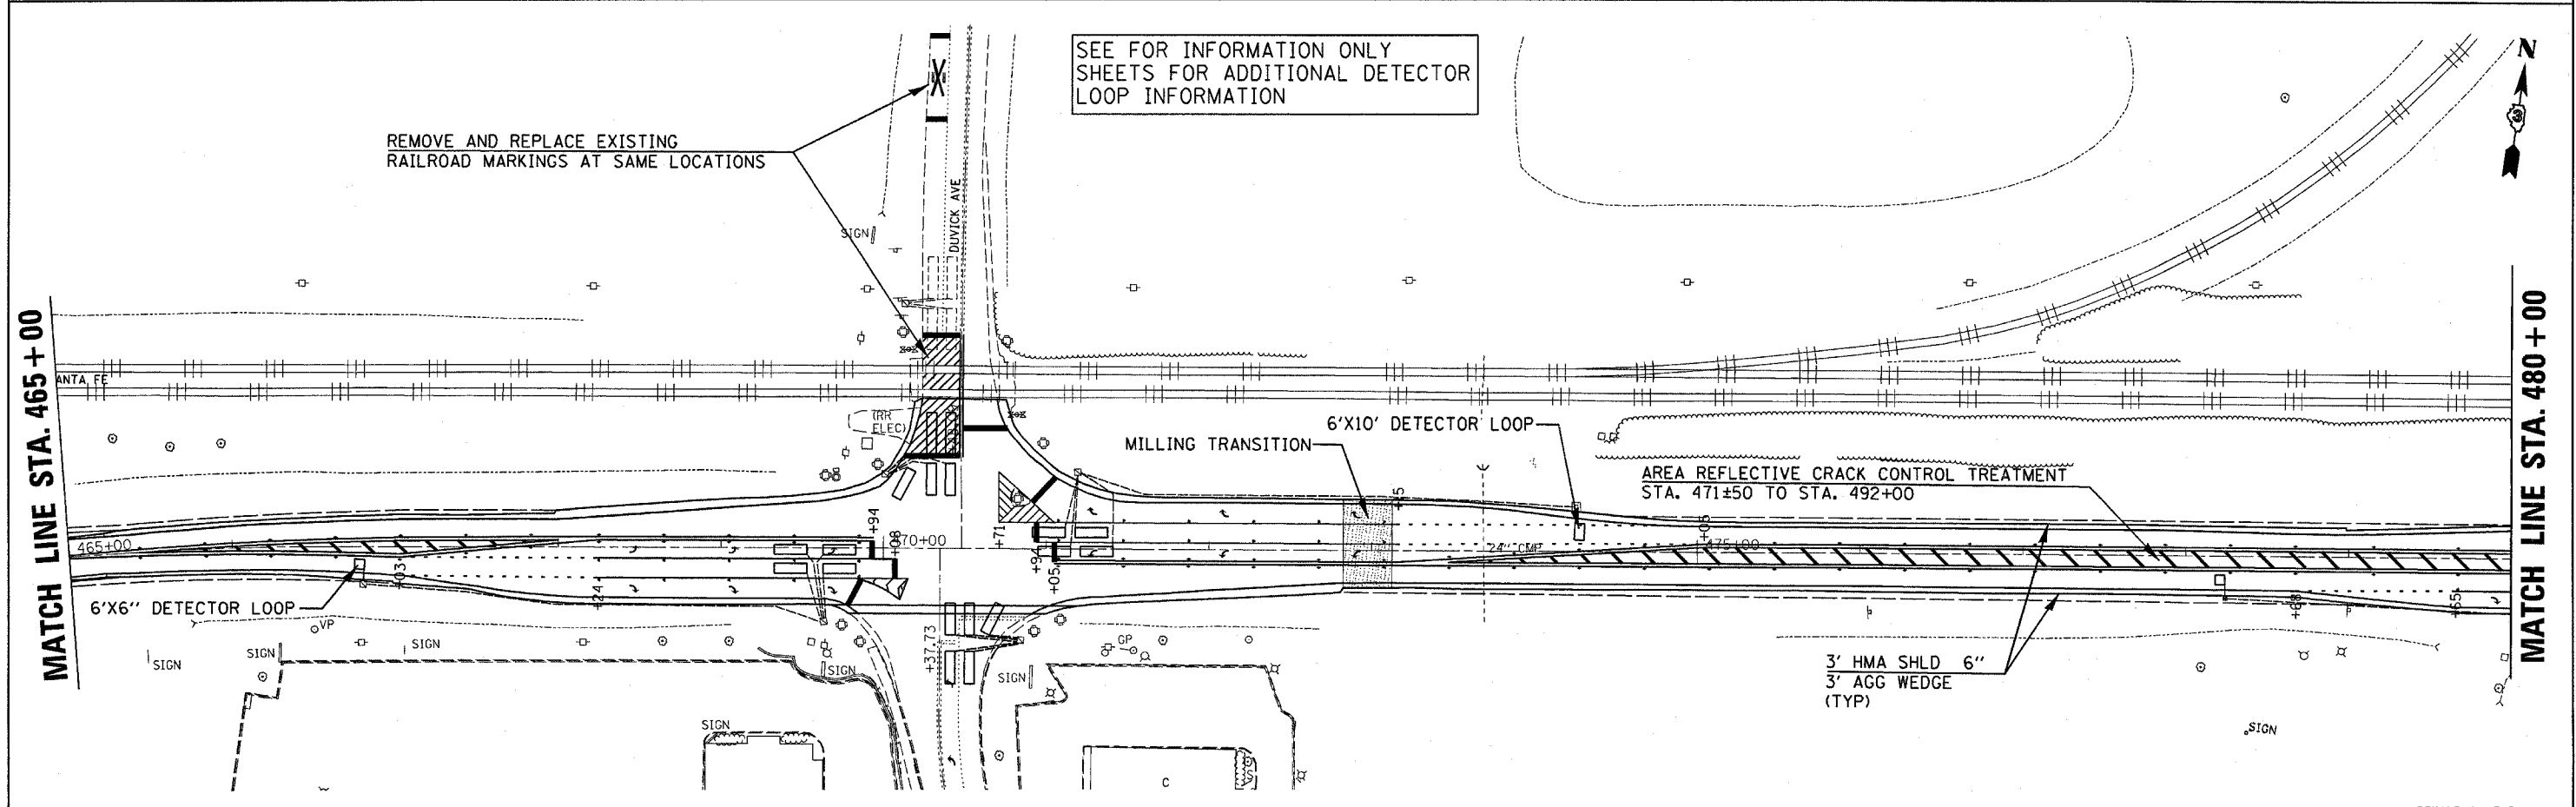


SEE DETAILS FOR PAVEMENT MARKING INFORMATION

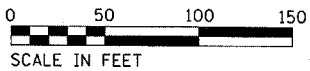

SEE FOR INFORMATION ONLY SHEETS FOR ADDITIONAL DETECTOR LOOP INFORMATION

REMOVE AND REPLACE EXISTING RAILROAD MARKINGS AT SAME LOCATIONS

FILE NAME = c:\projects\ed05506\sheets.dgn	USER NAME = duncnbd	DESIGNED -	REVISED -	STATE OF ILLINOIS DEPARTMENT OF TRANSPORTATION	PLAN SHEETS	F.A.P. RTE.	SECTION	COUNTY	TOTAL SHEETS	SHEET NO.	
	PLOT SCALE = 50.0000' / IN.	DRAWN -	REVISED -			591	(15)RS-5		25	14	
PLOT DATE = Oct 18, 2007 - 03:14:06 PM	CHECKED -	DATE -	REVISED -	SCALE:	SHEET NO. 3 OF 5 SHEETS	STA. 450+00	TO STA. 480+00	CONTRACT NO. 66682			
						FED. ROAD DIST. NO.	ILLINOIS FED. AID PROJECT				

*DEKALB & KENDALL