








 











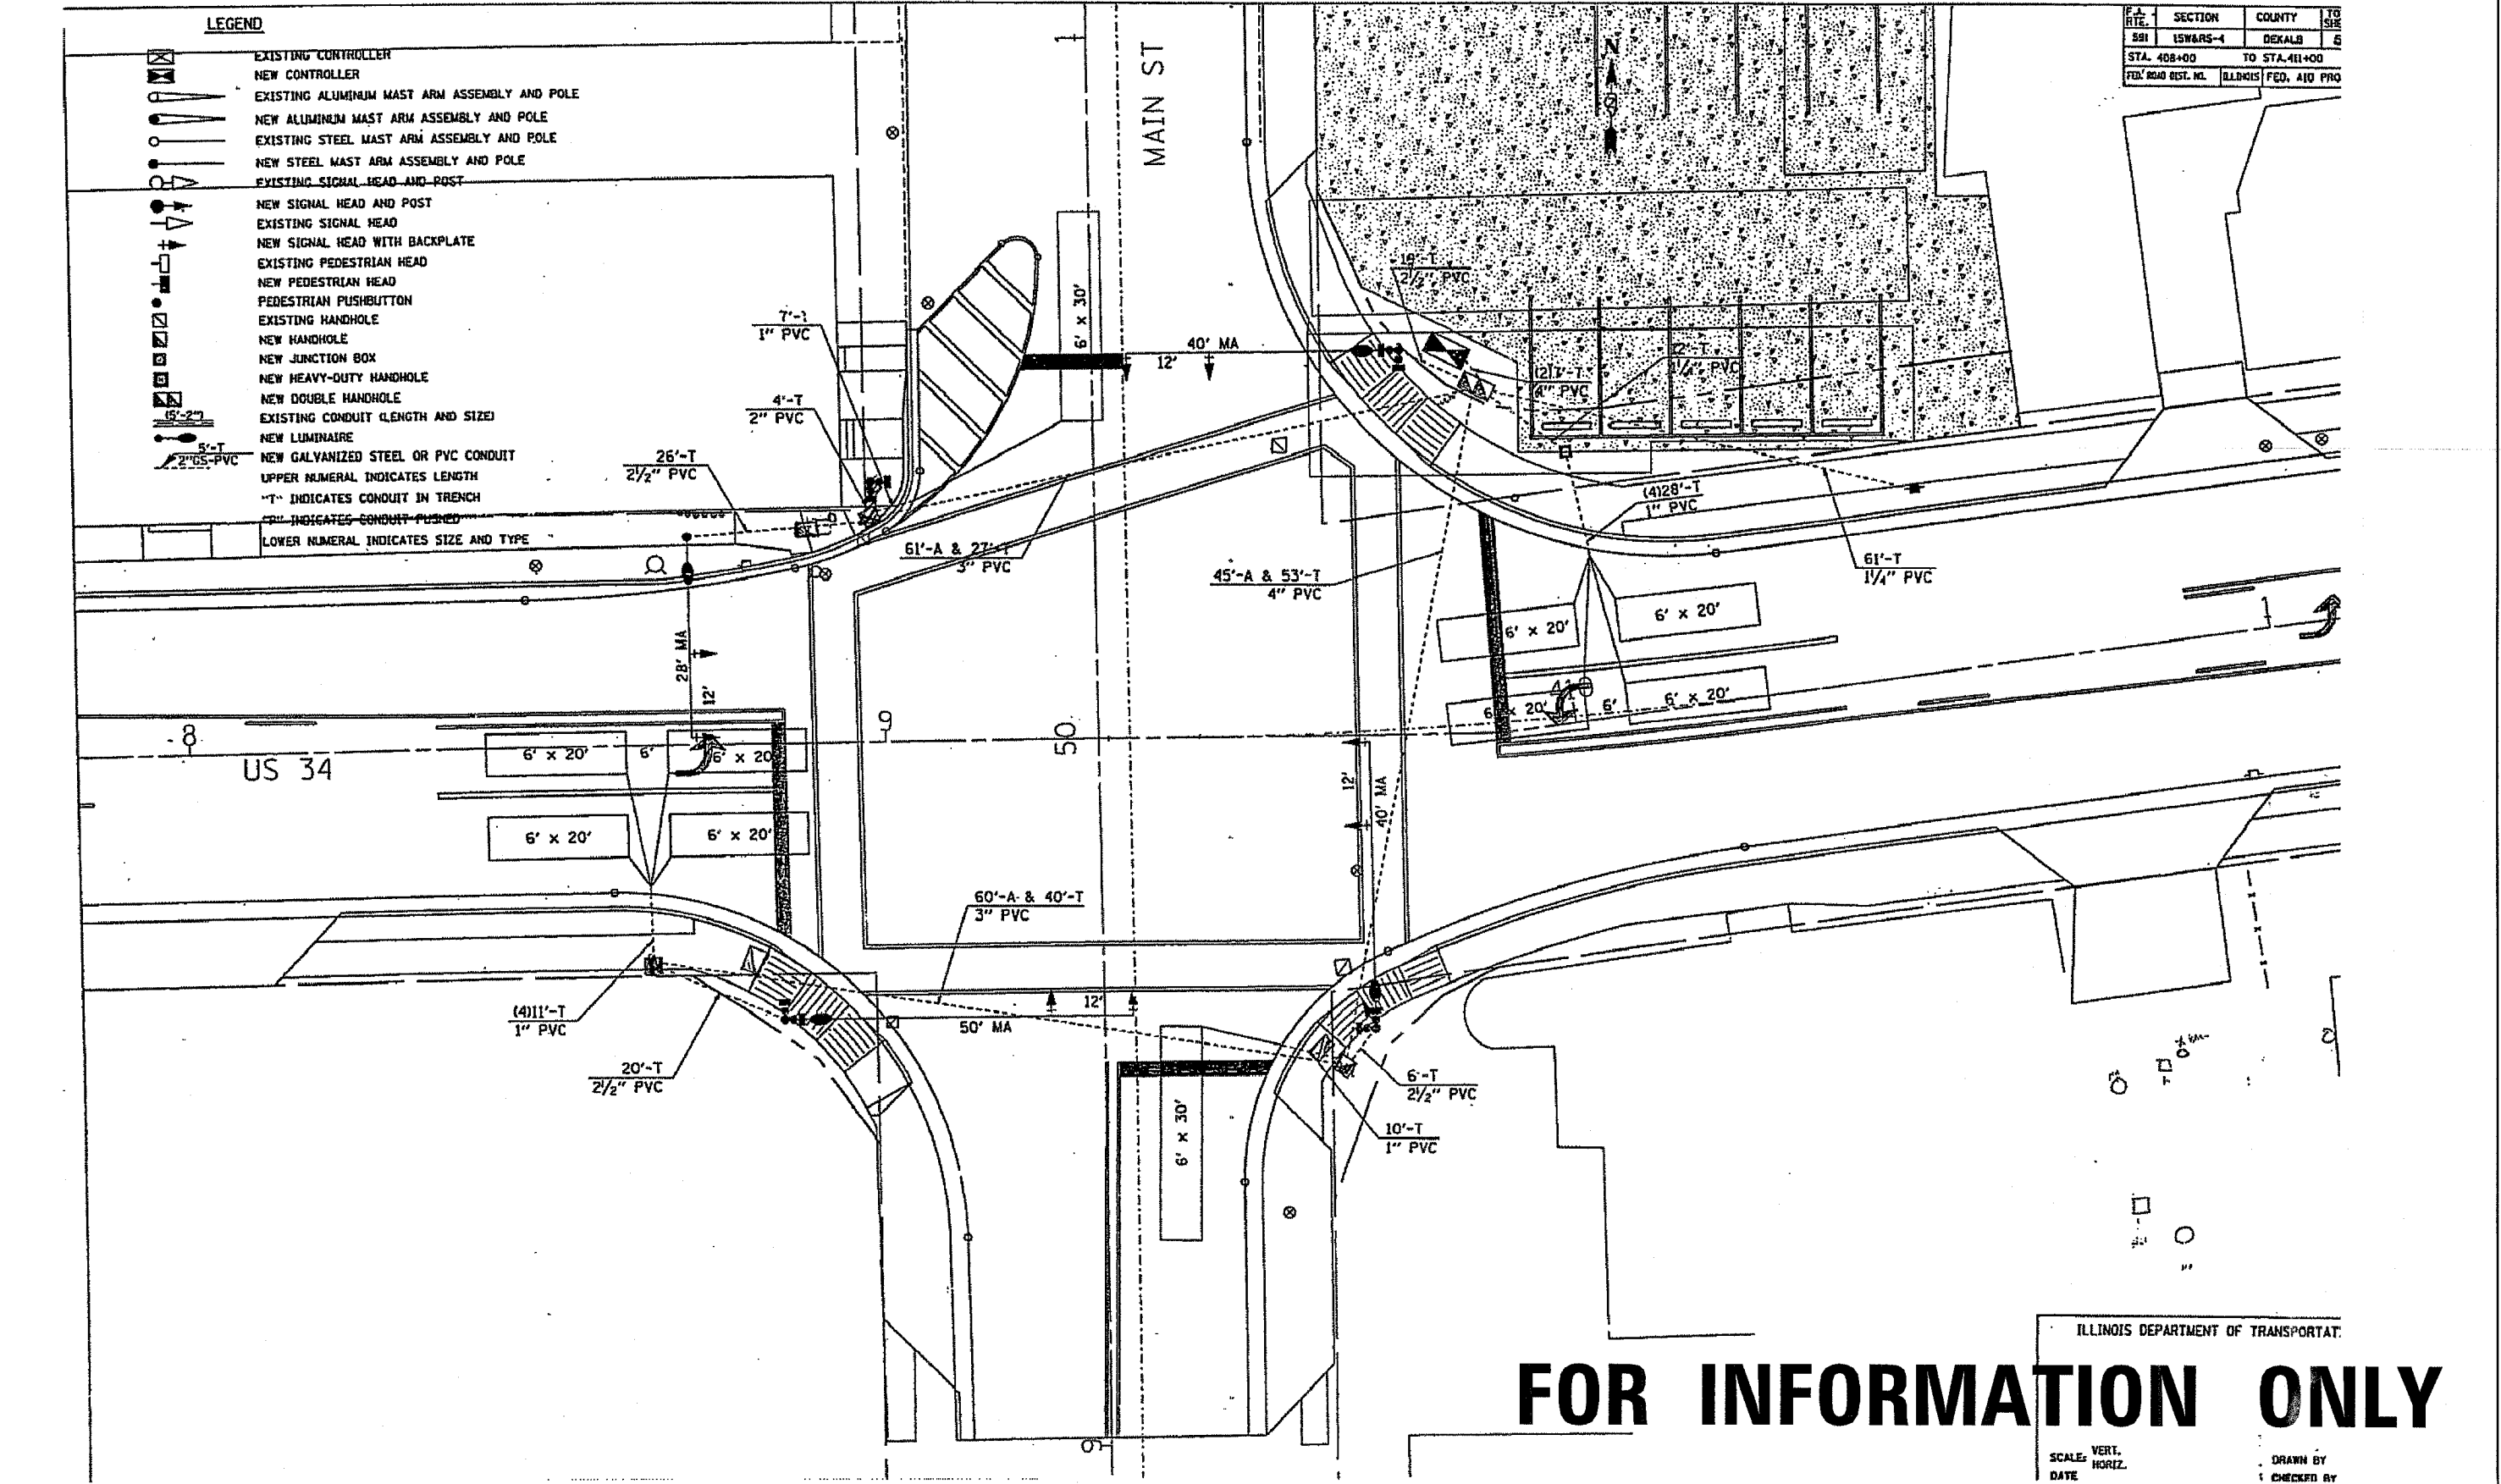


**LEGEND**

-  EXISTING CONTROLLER
-  NEW CONTROLLER
-  EXISTING ALUMINUM MAST ARM ASSEMBLY AND POLE
-  NEW ALUMINUM MAST ARM ASSEMBLY AND POLE
-  EXISTING STEEL MAST ARM ASSEMBLY AND POLE
-  NEW STEEL MAST ARM ASSEMBLY AND POLE
-  EXISTING SIGNAL HEAD AND POST
-  NEW SIGNAL HEAD AND POST
-  EXISTING SIGNAL HEAD
-  NEW SIGNAL HEAD WITH BACKPLATE
-  EXISTING PEDESTRIAN HEAD
-  NEW PEDESTRIAN HEAD
-  PEDESTRIAN PUSHBUTTON
-  EXISTING HANDHOLE
-  NEW HANDHOLE
-  NEW JUNCTION BOX
-  NEW HEAVY-DUTY HANDHOLE
-  NEW DOUBLE HANDHOLE
-  EXISTING CONDUIT (LENGTH AND SIZE)
-  NEW LUMINAIRE
-  NEW GALVANIZED STEEL OR PVC CONDUIT
- UPPER NUMERAL INDICATES LENGTH
- "T" INDICATES CONDUIT IN TRENCH
- "P" INDICATES CONDUIT PUSHED
- LOWER NUMERAL INDICATES SIZE AND TYPE

F.A.P. RTE.	SECTION	COUNTY	TO STA.	TO SHEET
591	15WARS-4	DEKALB	408+00	5
			TO STA. 411+00	
FED. ROAD DIST. NO.		ILLINOIS	FED. AID PROJ.	



**FOR INFORMATION ONLY**

ILLINOIS DEPARTMENT OF TRANSPORTATION

SCALE: VERT. \_\_\_\_\_ HORIZ. \_\_\_\_\_ DATE \_\_\_\_\_ DRAWN BY \_\_\_\_\_ CHECKED BY \_\_\_\_\_

**STATE OF ILLINOIS  
DEPARTMENT OF TRANSPORTATION**

**FOR INFORMATION ONLY**

FILE NAME = c:\projects\led\05506\details.dgn	USER NAME = duncanbd	DESIGNED -	REVISED -	<b>STATE OF ILLINOIS DEPARTMENT OF TRANSPORTATION</b>	<b>FOR INFORMATION ONLY</b>	F.A.P. RTE. 591	SECTION (15)RIS-5	COUNTY DEKALB	TOTAL SHEETS 25	SHEET NO. 22
PLOT SCALE = 5/8" = 1' IN.		CHECKED -	REVISED -	SCALE: _____ SHEET NO. _____ OF SHEETS _____ STA. _____ TO STA. _____		FED. ROAD DIST. NO. (ILLINOIS) FED. AID PROJECT		CONTRACT NO. 66682		
PLOT DATE = Oct 18, 2007 - 03:09:44 PM		DATE -	REVISED -							

\*DEKALB & KENDALL