


F.A.P. RTE.	SECTION	COUNTY	TOTAL SHEETS	SHEET NO.
313	18RS.(18HB1)	KNOX	70	69
STA. 436+25.00		TO STA. 463+00.00		
FED. ROAD DIST. NO.		ILLINOIS FED. AID PROJECT		

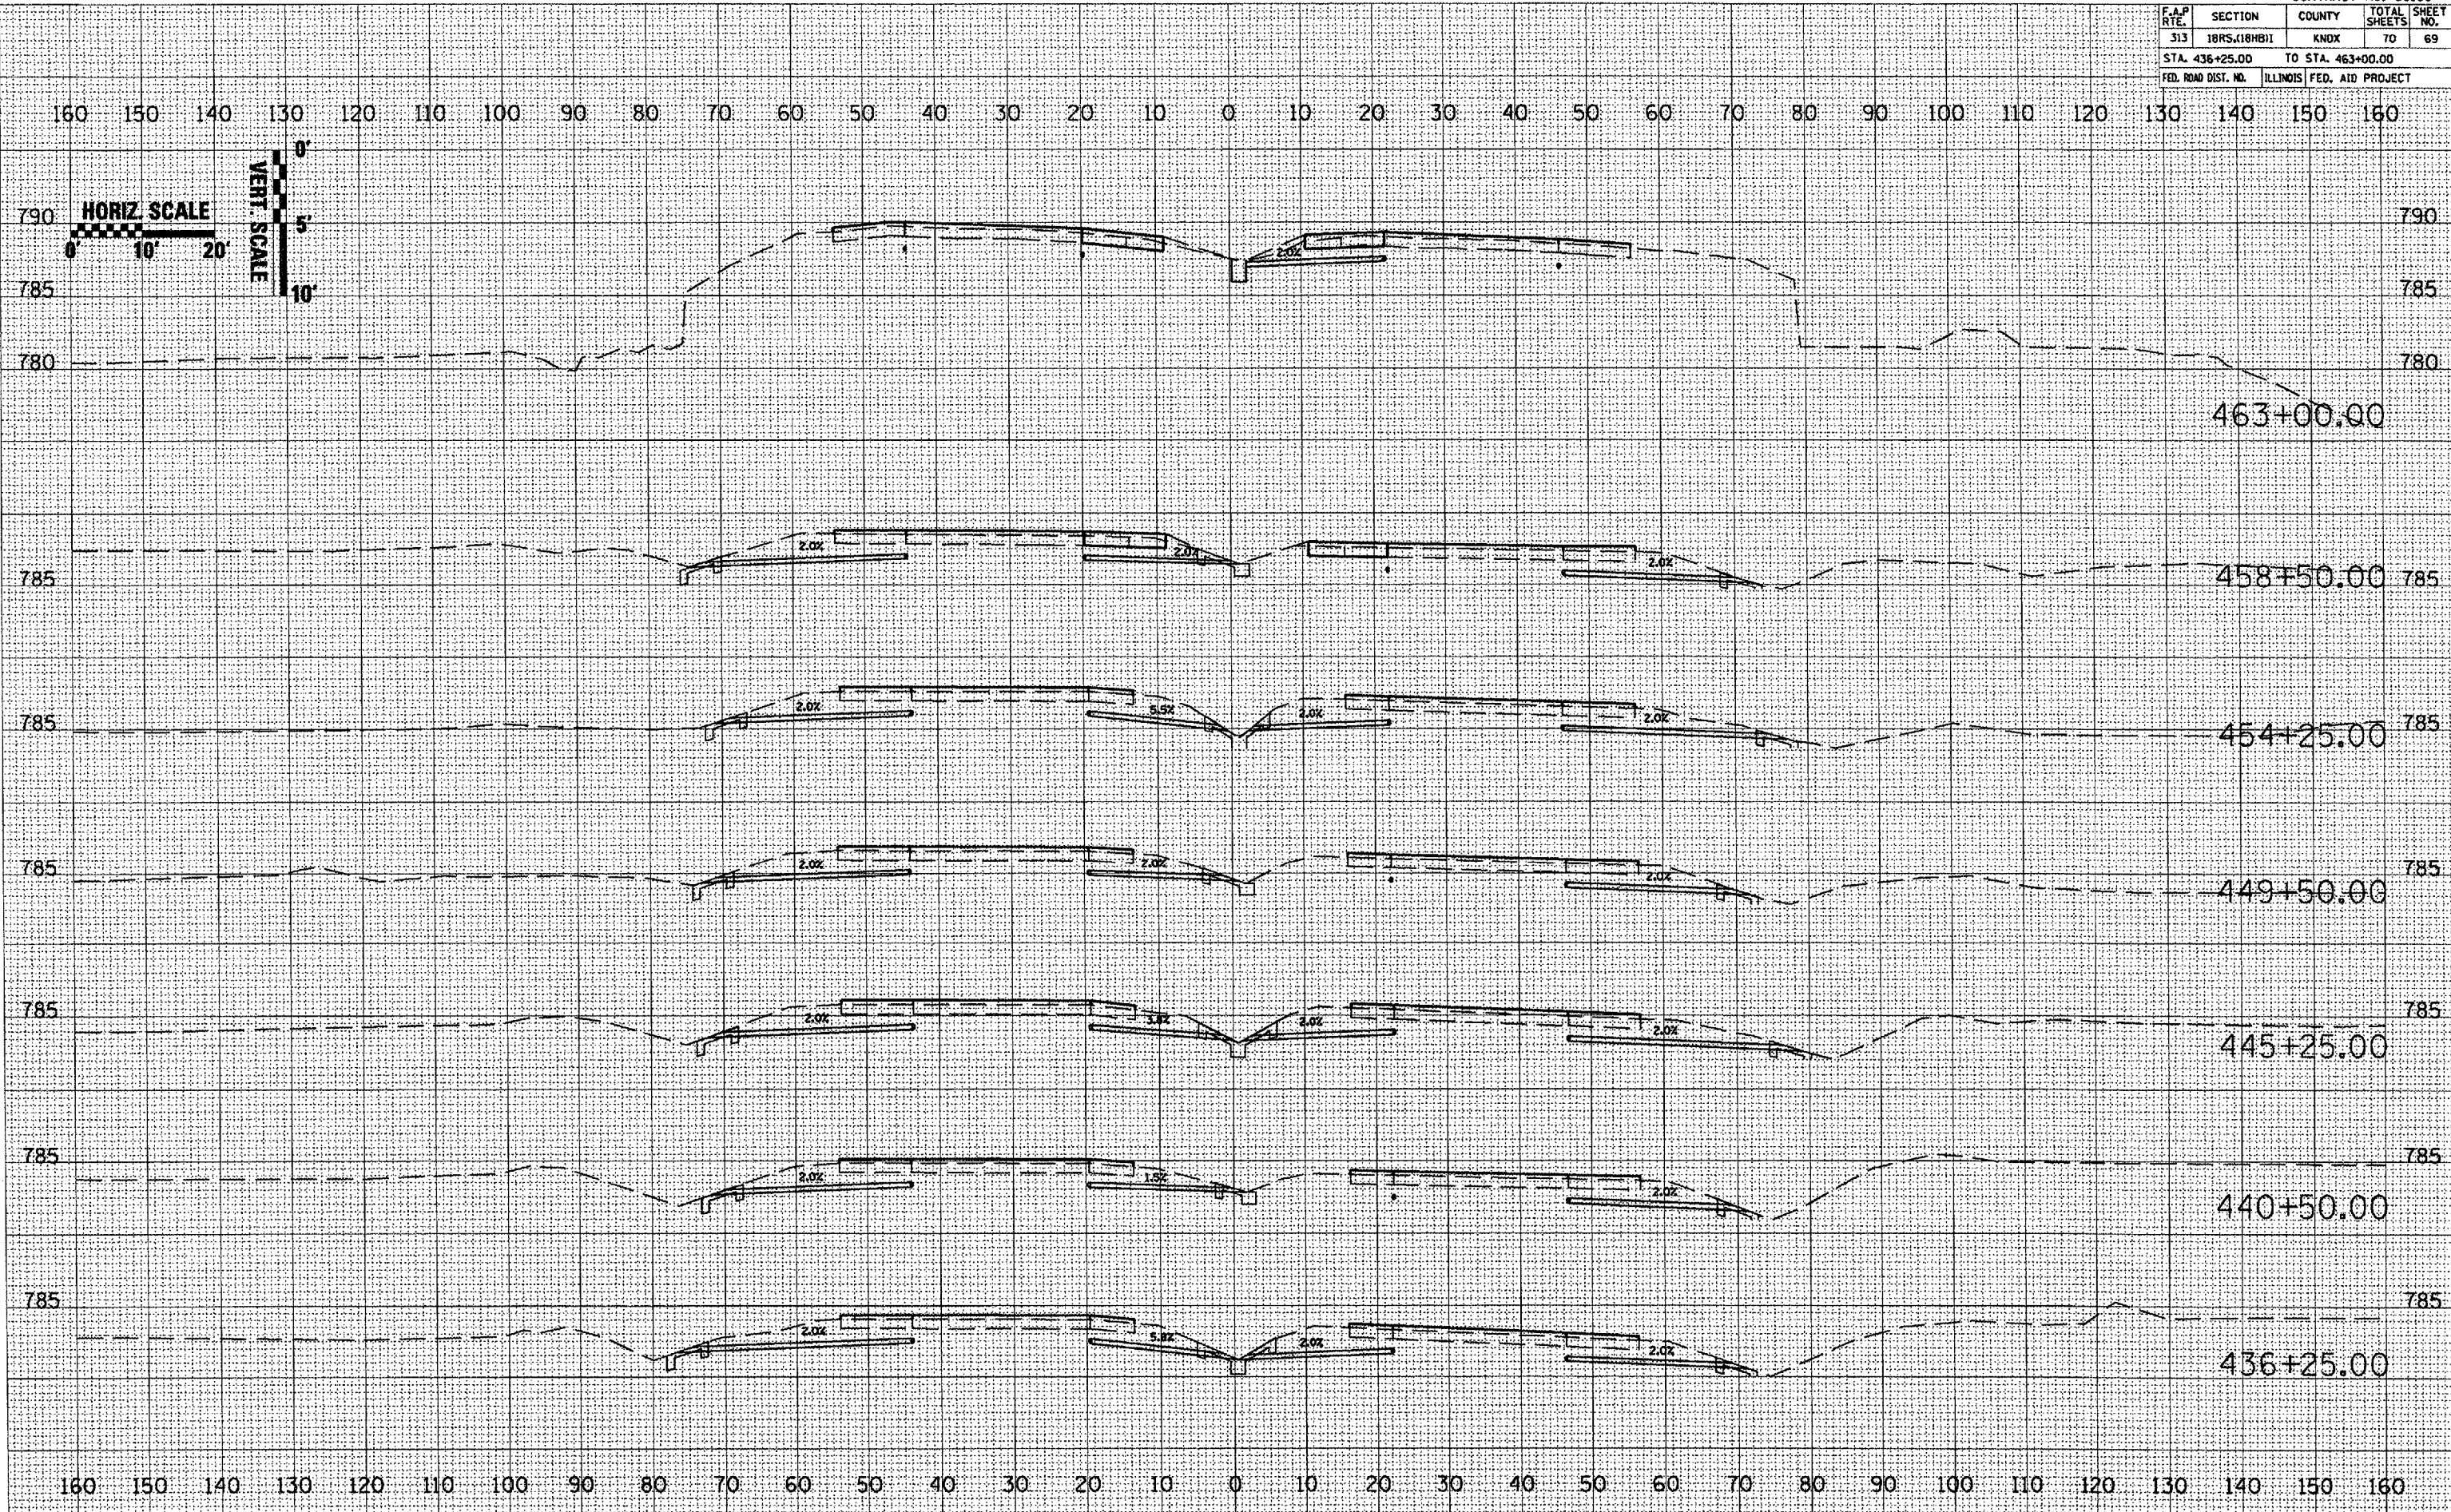

DATE	
BY	
NO.	
ORIGINAL SURVEY	
FLORID	
NOTE BOOK	
AREAS CHECKED	

DATE	
BY	
NO.	
ORIGINAL SURVEY	
FLORID	
NOTE BOOK	
AREAS CHECKED	

PLOT DATE = 10/18/2007
 PLOT SCALE = 1" = 20.00'
 USER NAME = hshshshsh