



| F.A.P. RTE. | SECTION | COUNTY | TOTAL SHEETS | SHEET NO. |
|-----------------------|-----------|---------------------------|--------------|-----------|
| 687 | 022VB11-1 | McDONOUGH | 20 | 6 |
| STA. 26+31.00 | | TO STA. 27+49.00 | | |
| FED. ROAD DIST. NO. 4 | | ILLINOIS FED. AID PROJECT | | |

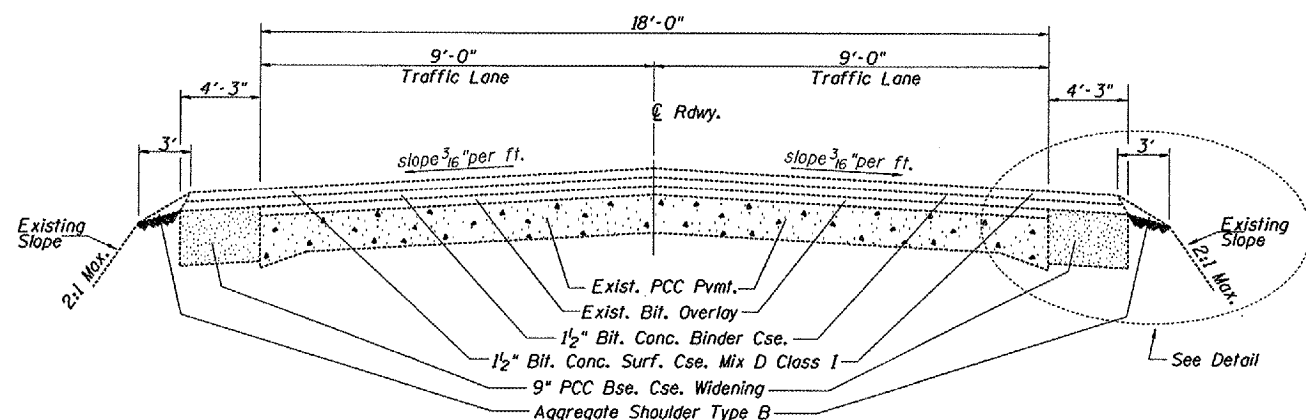


ROADWAY SECTION

Sta. 23+61.49 to Sta. 26+11.49
 Sta. 27+68.51 to Sta. 30+18.51

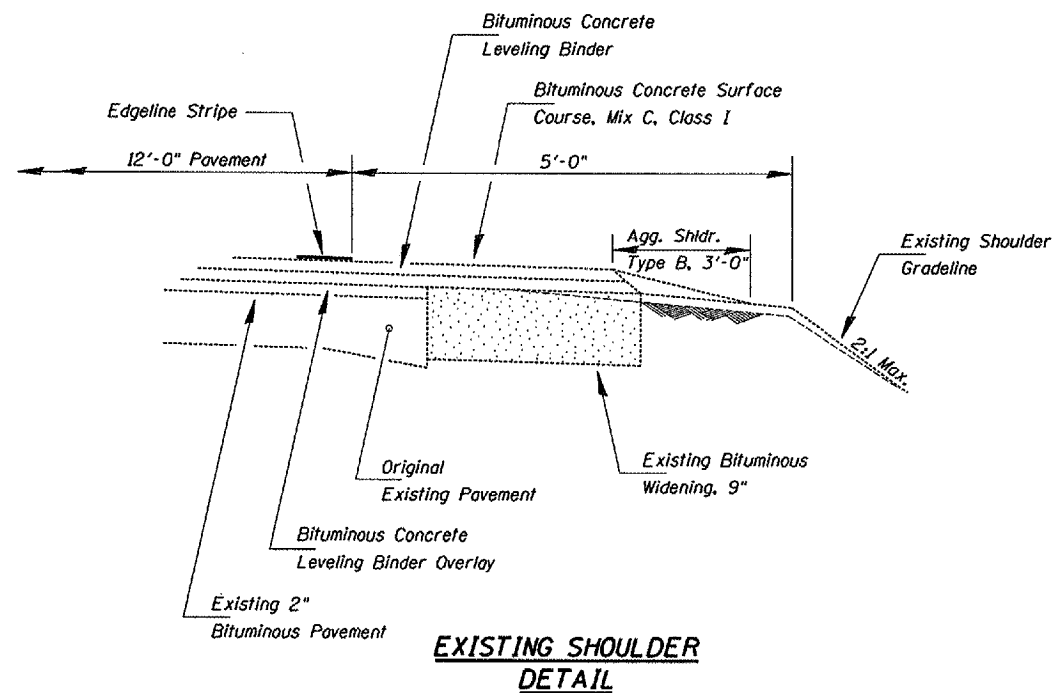


EXISTING SHOULDER DETAIL

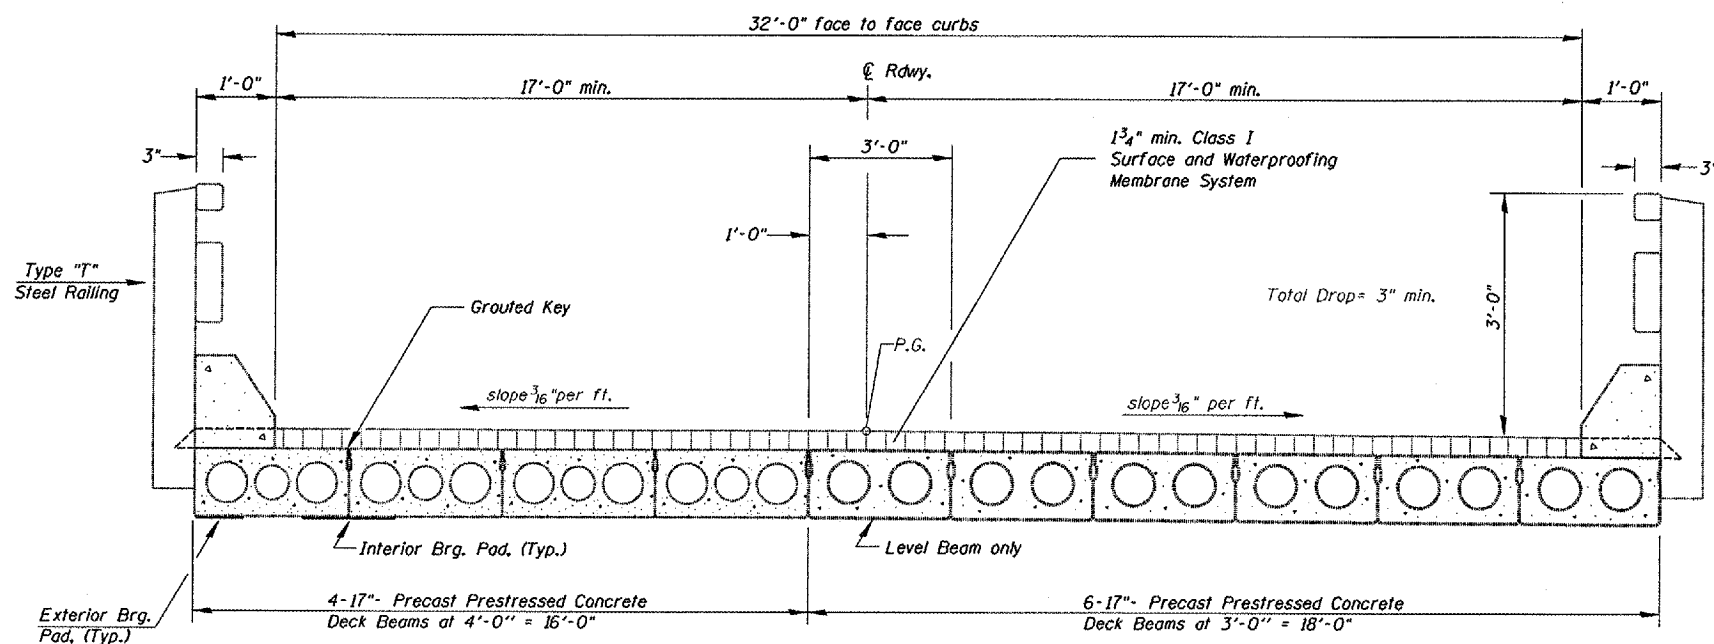

BRIDGE CROSS SECTION

(Looking East)

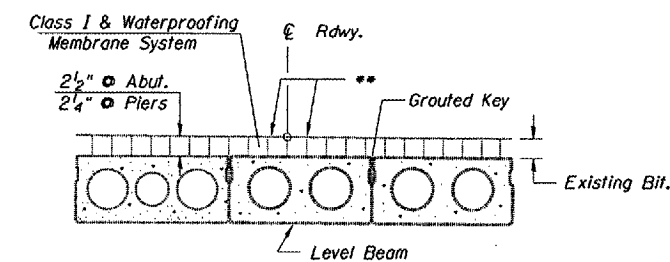

CLASS I DETAIL & WATERPROOFING TREATMENT

(@ Center Beam)

** Vary slopes over level beam as required to obtain equal thickness of adjacent beams.

SN.055-0017 IL.95
 over BNSF RR.

| REVISIONS | |
|-----------|------|
| NAME | DATE |
| | |
| | |
| | |
| | |
| | |
| | |
| | |
| | |
| | |
| | |

ILLINOIS DEPARTMENT OF TRANSPORTATION

EXISTING TYPICAL SECTIONS

SCALE: VERT. DATE 06-29-2007

DRAWN BY CEJ
 CHECKED BY

DATE 06-13-07
 DESIGNED BY: J. STODOLSKI
 DRAWN BY: J. STODOLSKI
 CHECKED BY: J. STODOLSKI
 PROJECT: BRIDGE REPAIRS
 CONTRACT NO. 68744
 SHEET NO. 6 OF 20