



F.A.P. RTE.	SECTION	COUNTY	TOTAL SHEETS	SHEET NO.
310	(103VR)-1	MERCER	9	4
STA. 10+530.216 TO STA. 10+560.696				
FED. ROAD DIST. NO. 4 ILLINOIS FED. AID PROJECT				

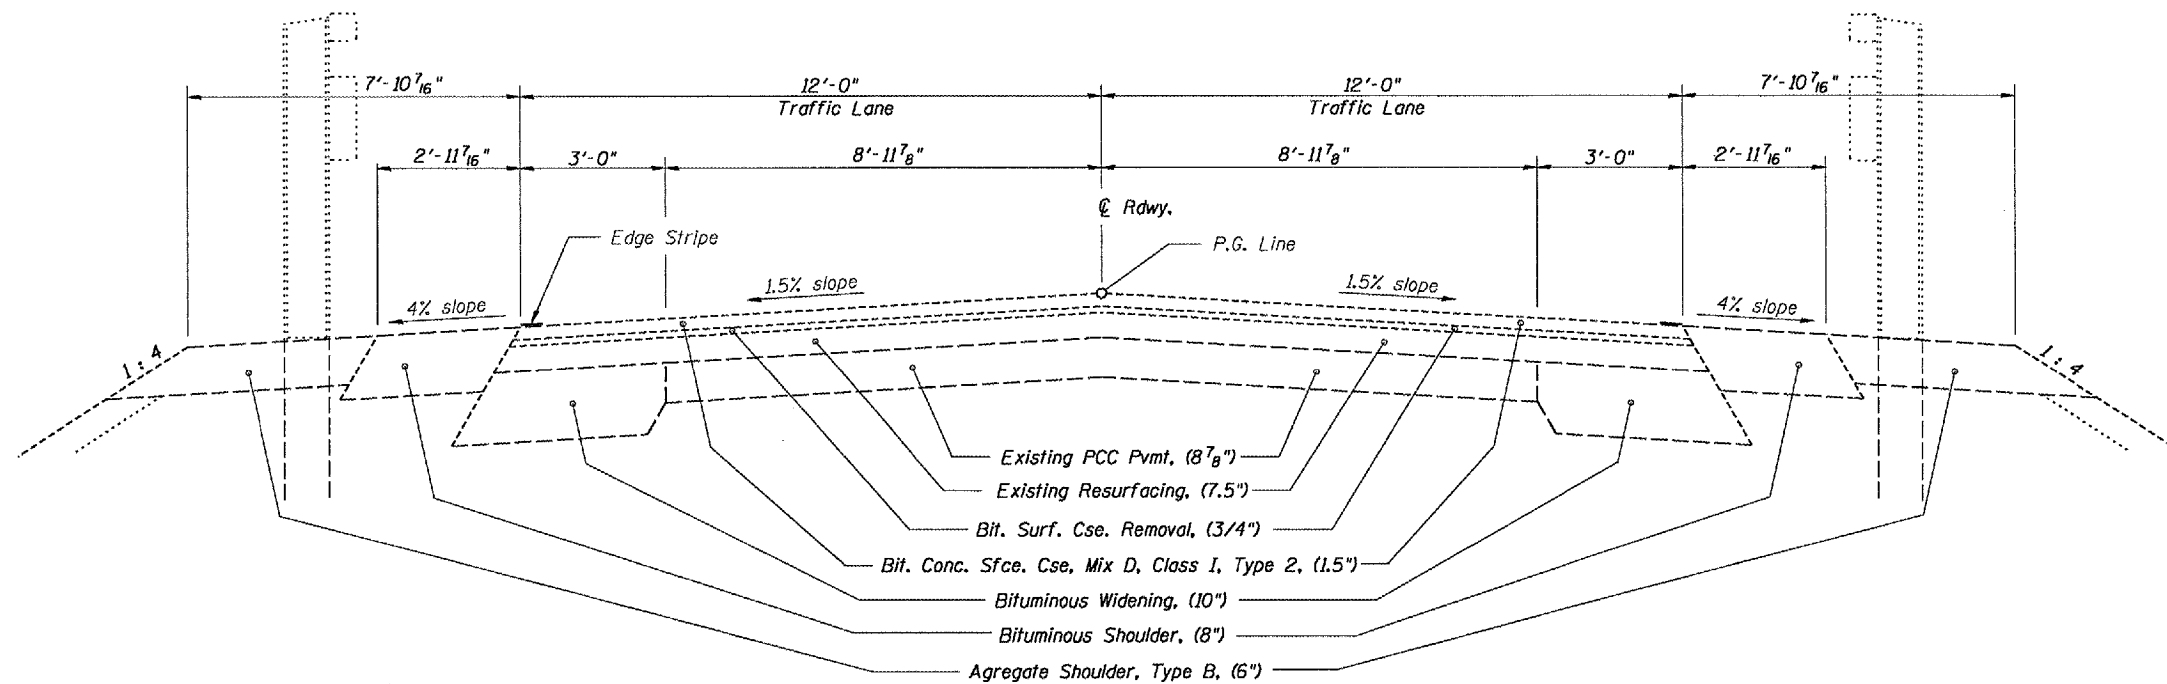

ROADWAY SECTION

Lt. & Rt. Sta. 10+317.480 to Sta. 10+530.246
 Lt. & Rt. Sta. 10+560.666 to Sta. 10+873.157

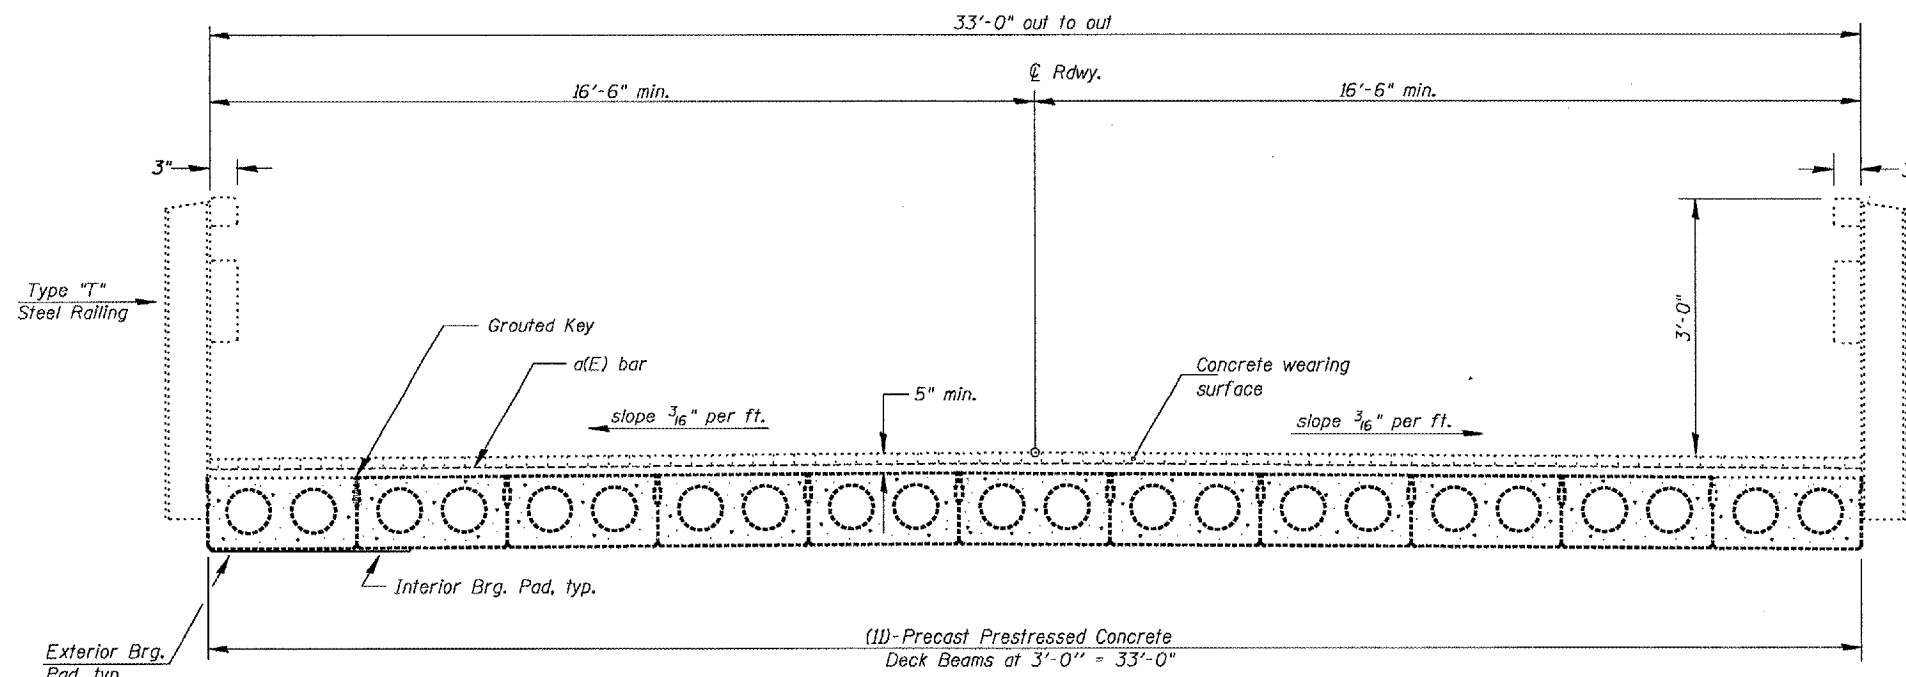

EXISTING BRIDGE CROSS SECTION

(Looking North)

SN.066-0003 US. 67
 over POPE CRK.

REVISIONS	
NAME	DATE

ILLINOIS DEPARTMENT OF TRANSPORTATION

TYPICAL SECTIONS

SCALE: VERT.
 HORIZ.
 DATE 07-03-2007

DRAWN BY CEJ
 CHECKED BY