


CONTRACT NO. 68764

F.A.I. RTE.	SECTION	COUNTY	TOTAL SHEETS	SHEET NO.
74	72(7,8,9,9-1)LS	PEORIA	19	13
STA.		TO STA.		
FED. ROAD DIST. NO.		ILLINOIS	FED. AID PROJECT	

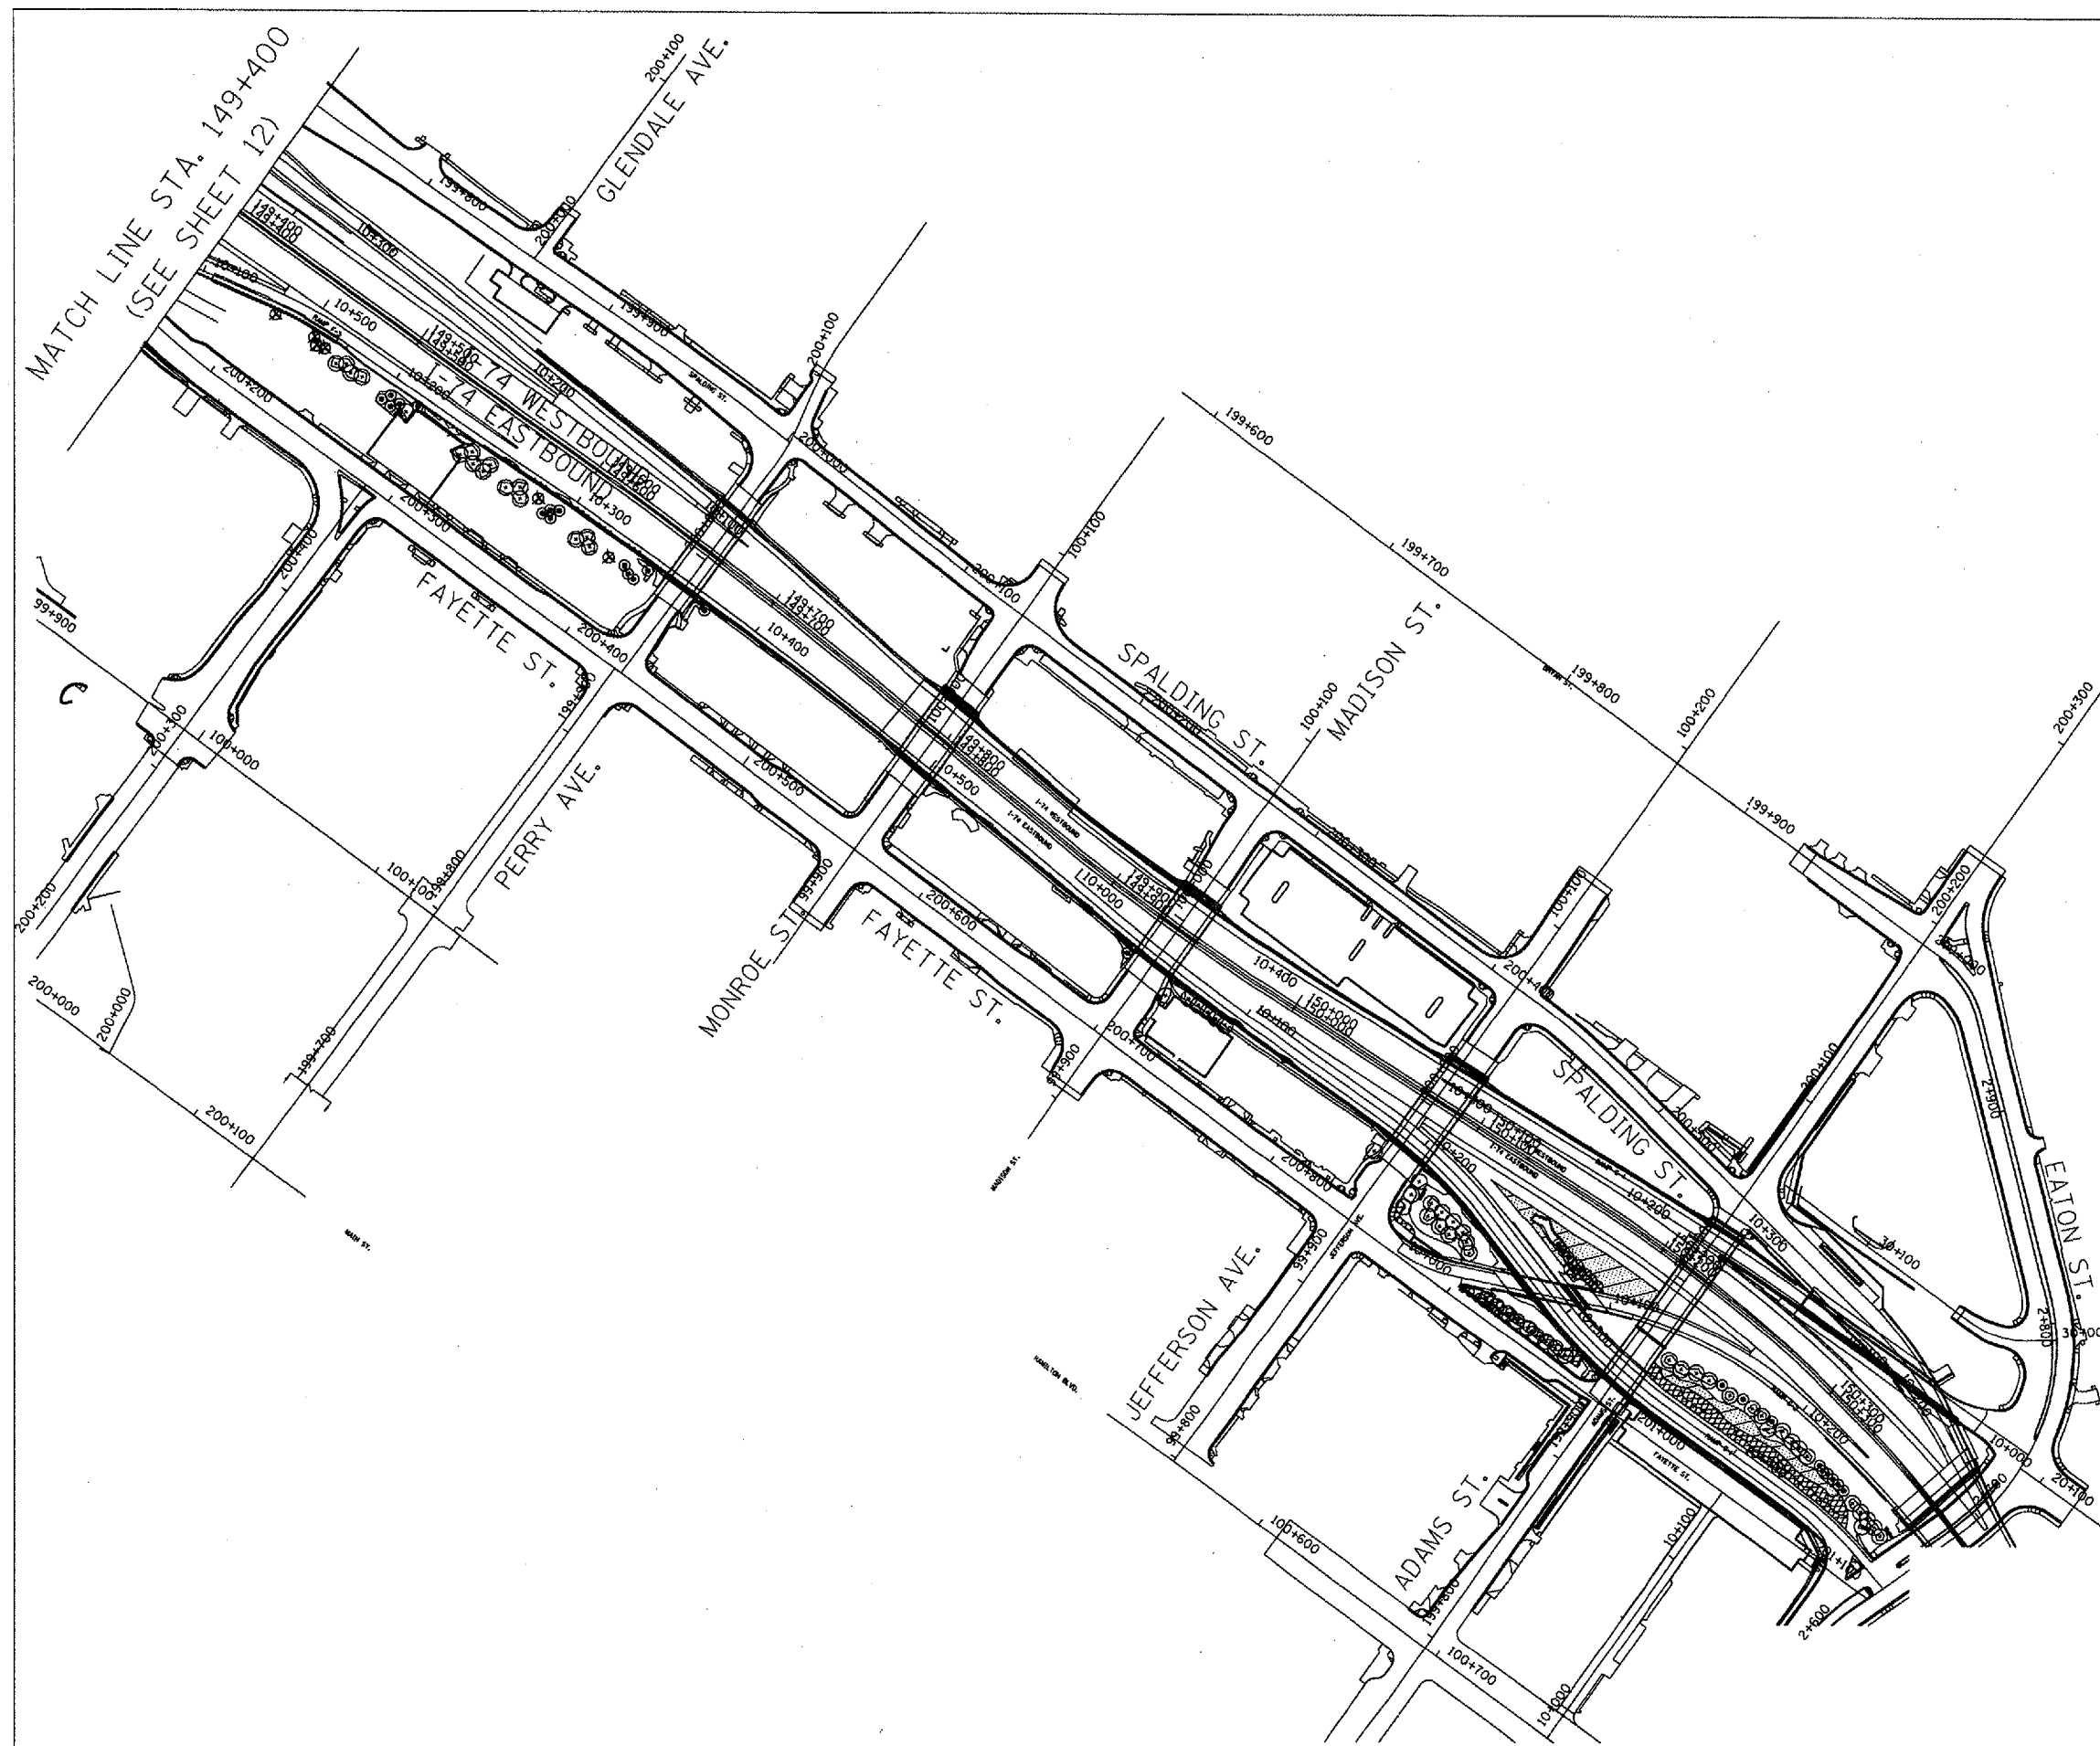

ILLINOIS DEPARTMENT OF TRANSPORTATION
F.A.I. ROUTE 74 (I-74)

LANDSCAPE LOCATION PLAN 2

SCALE= 1:1500M
DATE:

DRAWN BY: K.K.K.
CHECKED BY: R.J.D.