



F.A.I. RTE.	SECTION	COUNTY	TOTAL SHEETS	SHEET NO.
74	72(7,8,9,9-1)LS	PEORIA	19	16
STA.	TO STA.			
FED. ROAD DIST. NO.	ILLINOIS	FED. AID PROJECT		

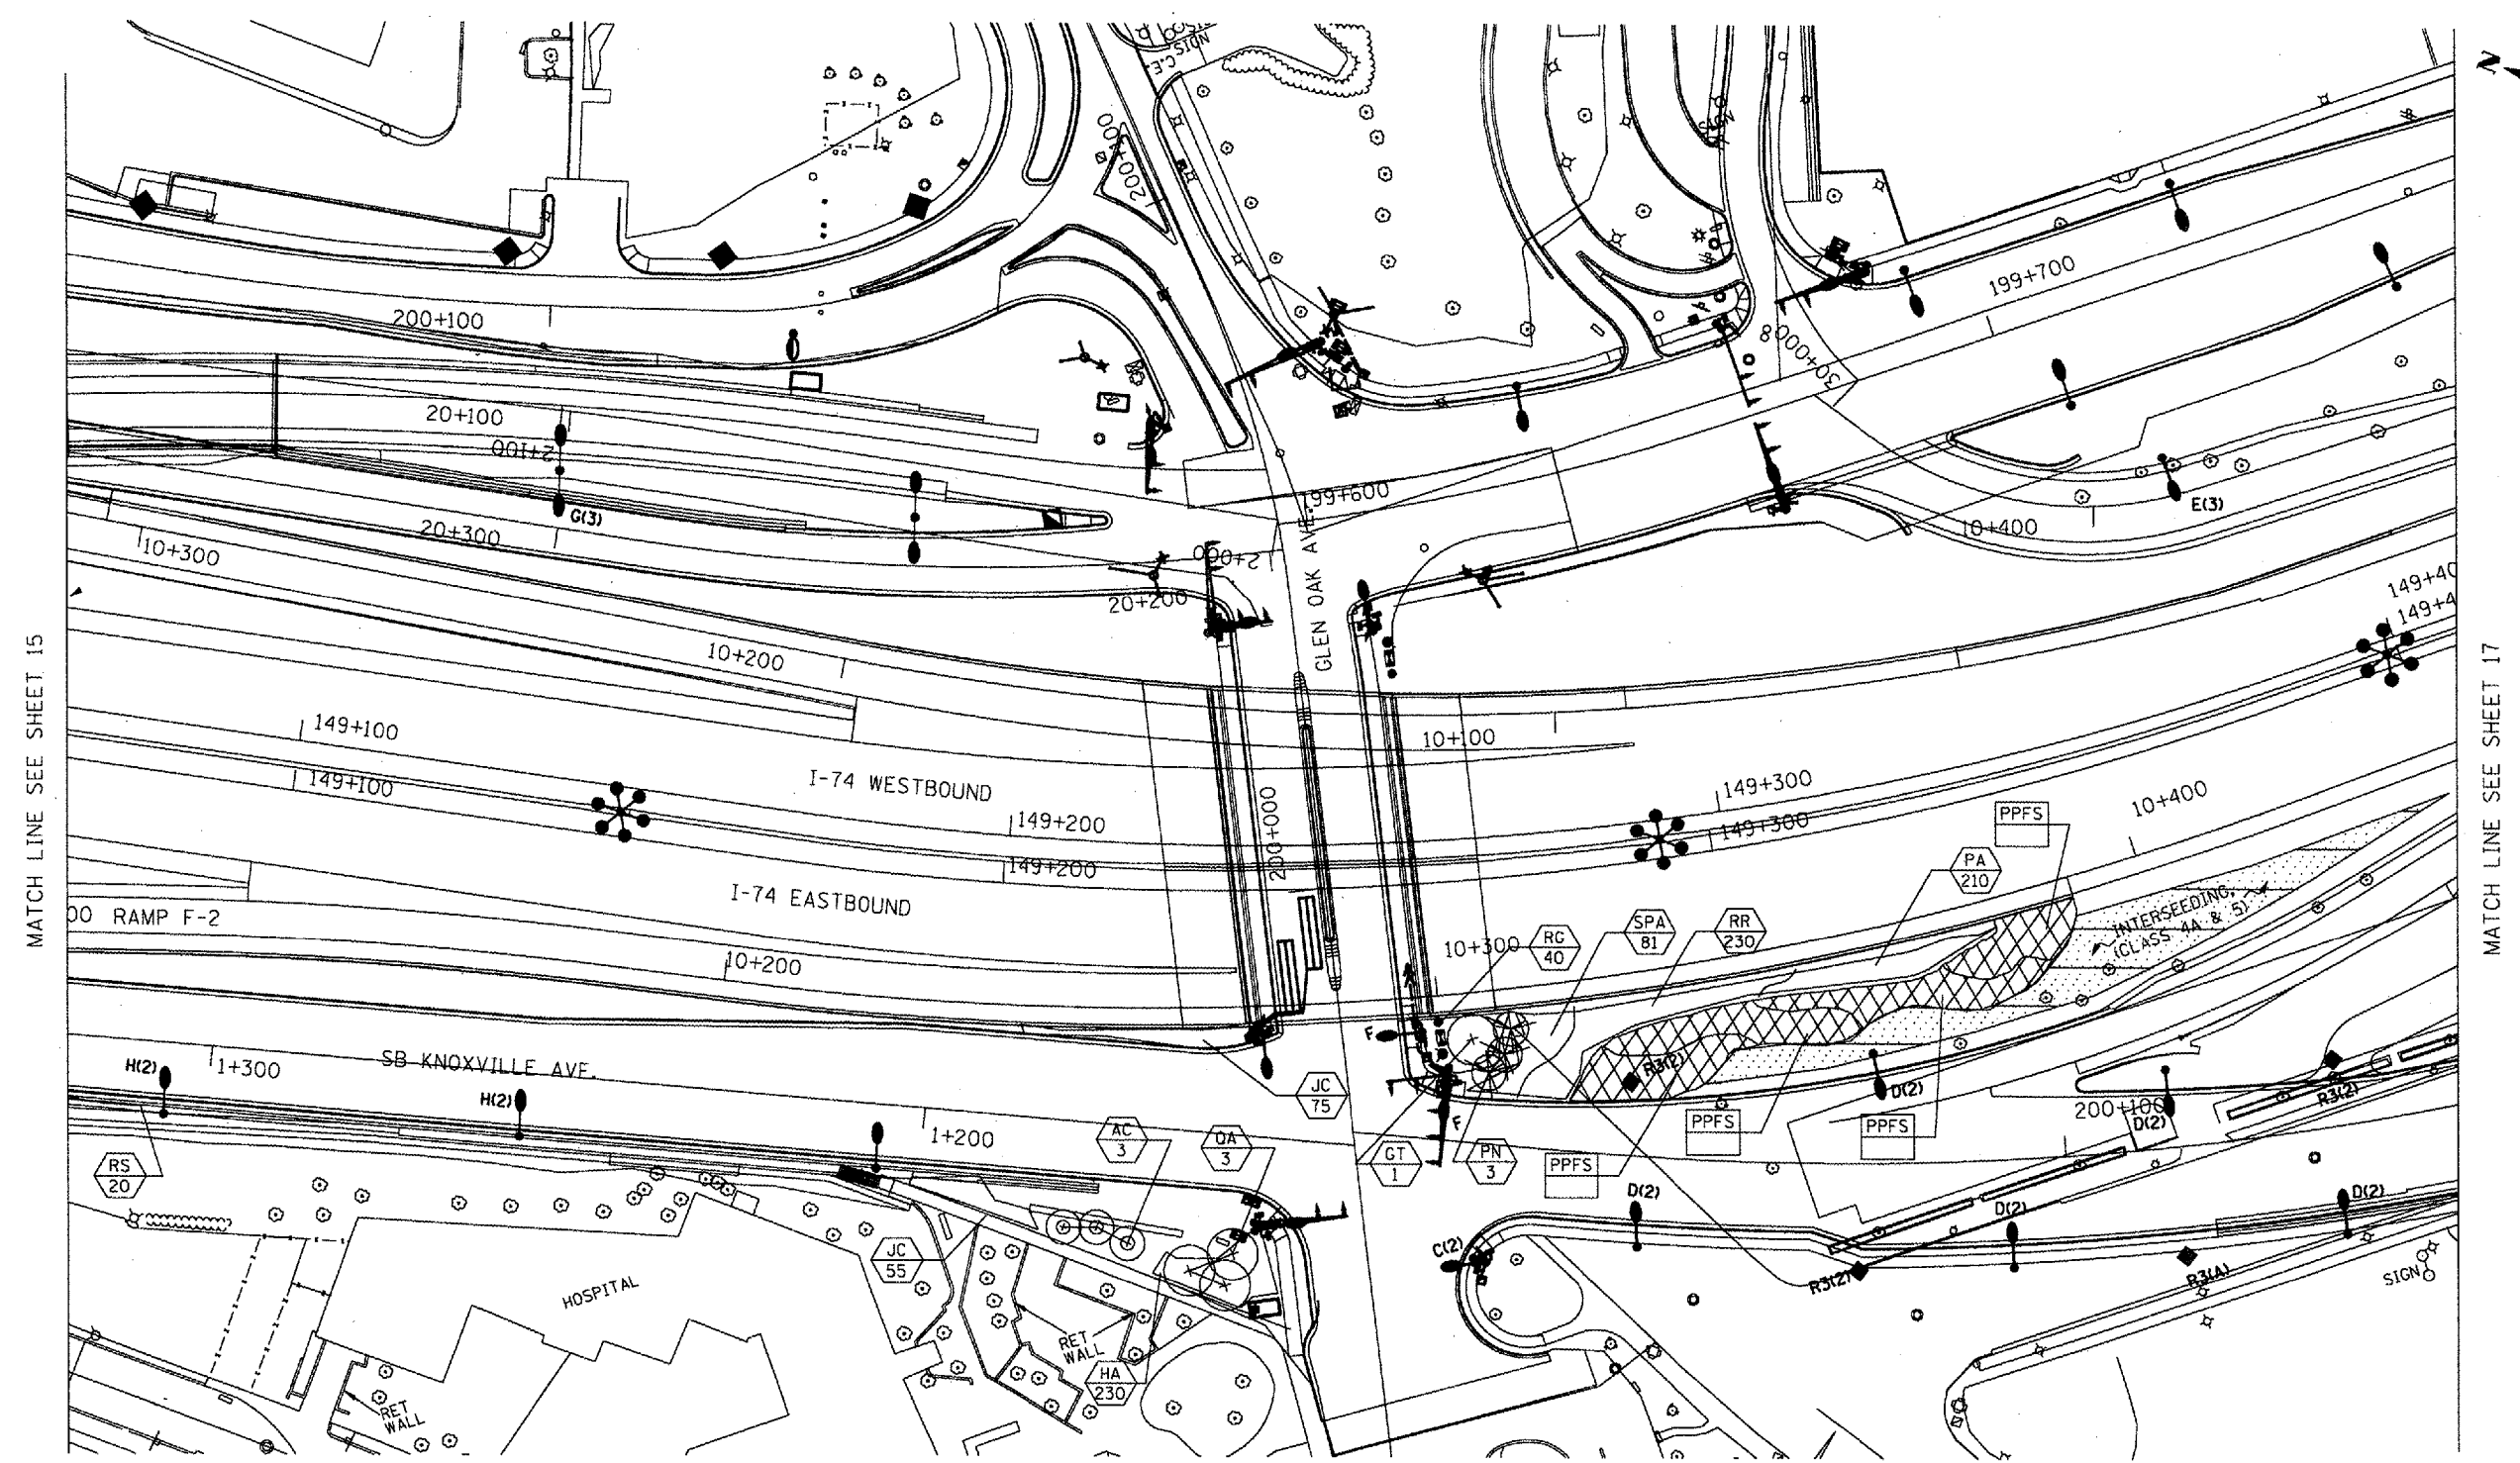

- LEGEND**
- VINES ON SOUND/RETAINING WALL
 - SHRUBS
 - PROPOSED EVERGREEN TREE
 - PROPOSED SMALL ORNAMENTAL TREE
 - PROPOSED SHADE TREE (5' DIA. MULCH SAUCER-TYP. -FOR ALL TREES & SHRUBS)
 - INTERSEEDING, CLASS 4A AND/OR 5
 - PERENNIAL PLANTS, FOR SUN
 - PROPOSED PERENNIAL PLANTS, FOR SUN (REFER TO SHEET NO. 9)
 - PROPOSED PLANT KEY (REFER TO SHEET NO. 7)
 - PROPOSED QUANTITY OF SPECIFIED PLANT
 - PROPOSED IRRIGATION CONNECTION

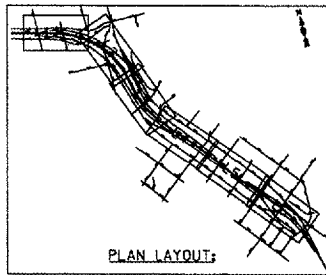

ILLINOIS DEPARTMENT OF TRANSPORTATION
 F.A.I. ROUTE 74 (I-74)
 LANDSCAPE - LAYOUT 3

SCALE = 1:500 M
 DATE: _____
 DRAWN BY: K.K.K.
 CHECKED BY: R.J.D.