


F.A.P. RTE.	SECTION	COUNTY	TOTAL SHEETS	SHEET NO.
.840	(121,122)RS-3	VERMILION	.89	.36
STA. 1237+00		TO STA. 1265+00		
FED. ROAD DIST. NO.		ILLINOIS	FED. AID PROJECT	


SEC. 14, T 23 N, R 14 W

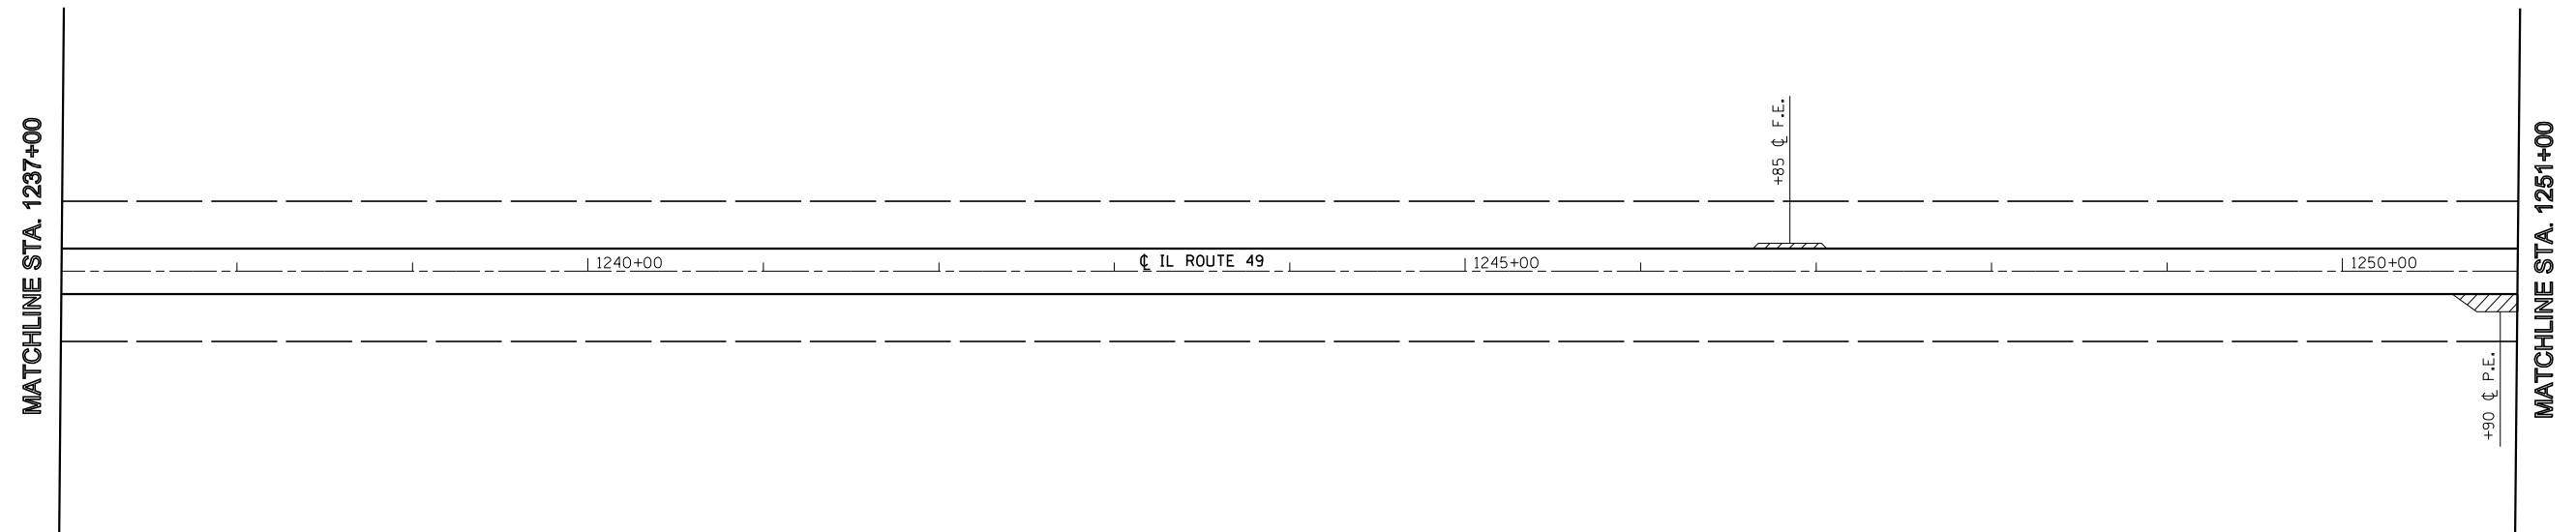

INCIDENTAL HMA RESURFACING


SEC. 13, T 23 N, R 14 W

SEC. 14, T 23 N, R 14 W

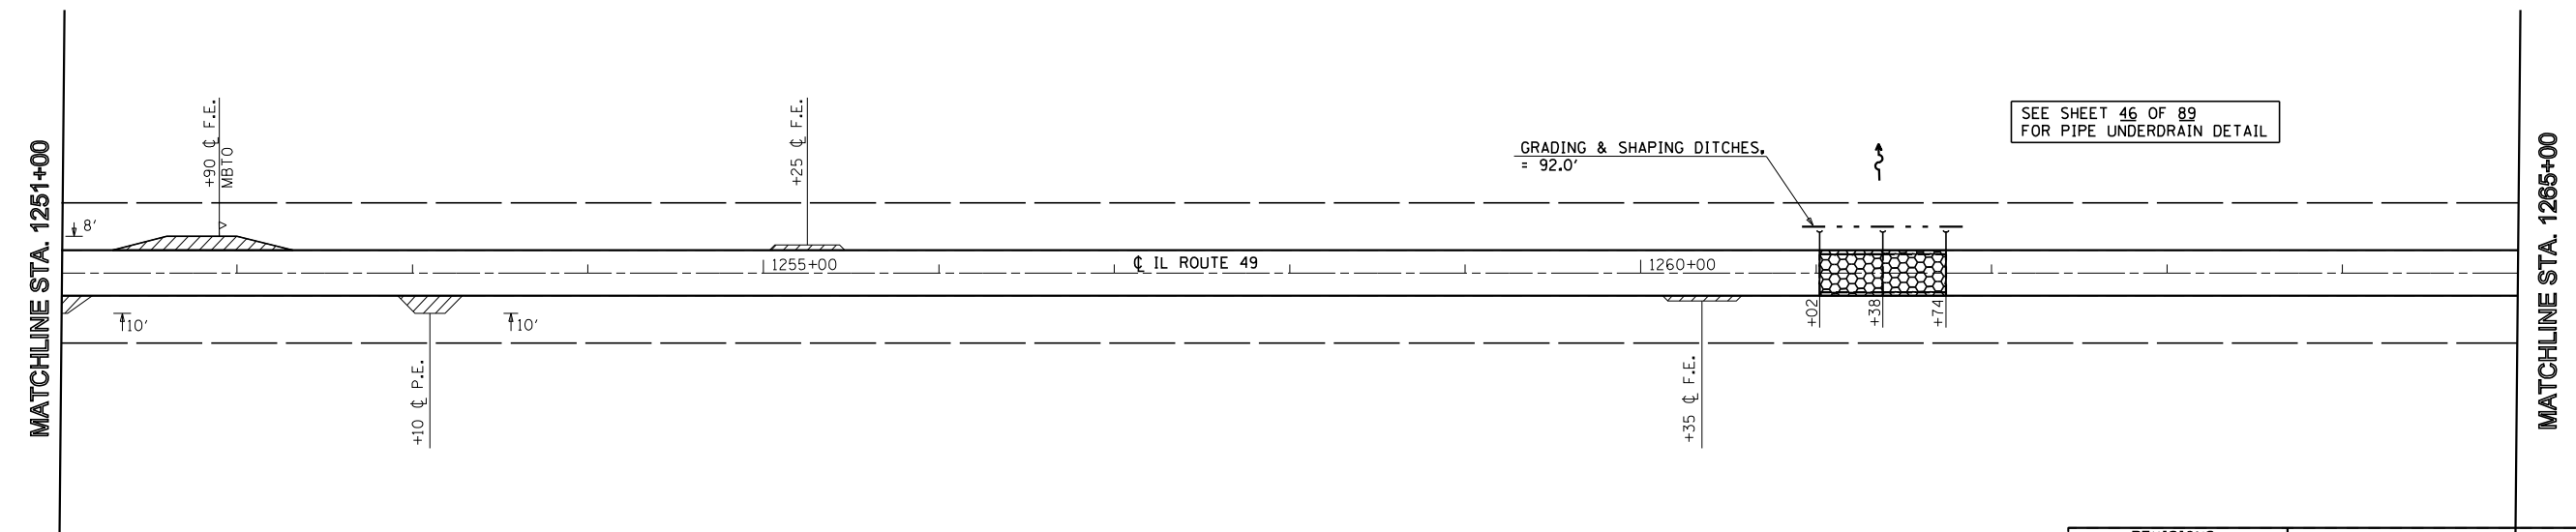

CLASS D PATCH, TYPE IV, 9"
 INCIDENTAL HMA RESURFACING

SEC. 13, T 23 N, R 14 W

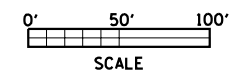

REVISIONS	
NAME	DATE

ILLINOIS DEPARTMENT OF TRANSPORTATION

EXISTING / PROPOSED
 PLAN SHEETS
 STA. 1237+00 - 1265+00

SCALE: VERT.
 HORIZ.
 DATE

DRAWN BY
 CHECKED BY