
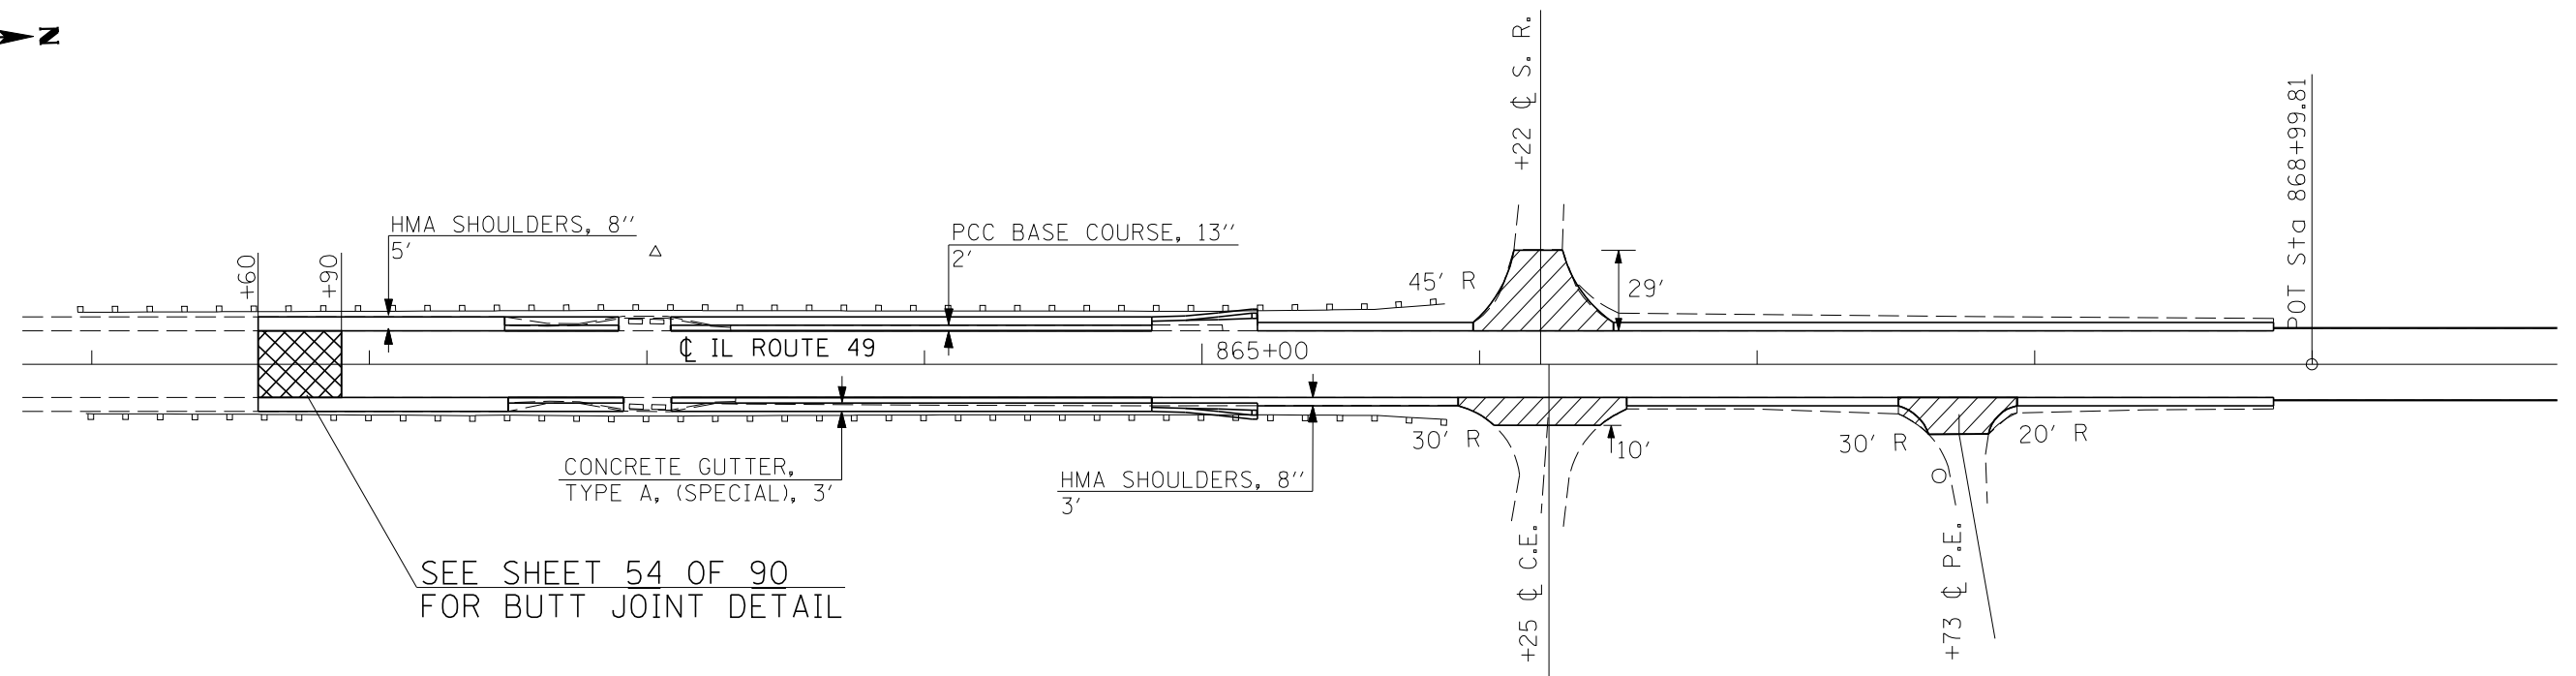


| F.A.P. RTE. | SECTION | COUNTY | TOTAL SHEETS | SHEET NO. |
|---------------------|---------------|------------------|--------------|-----------|
| 840 | (121,122)RS-3 | VERMILION | 89 | 48 |
| STA. 1041+00 | | TO STA. 1069+00 | | |
| FED. ROAD DIST. NO. | ILLINOIS | FED. AID PROJECT | | |

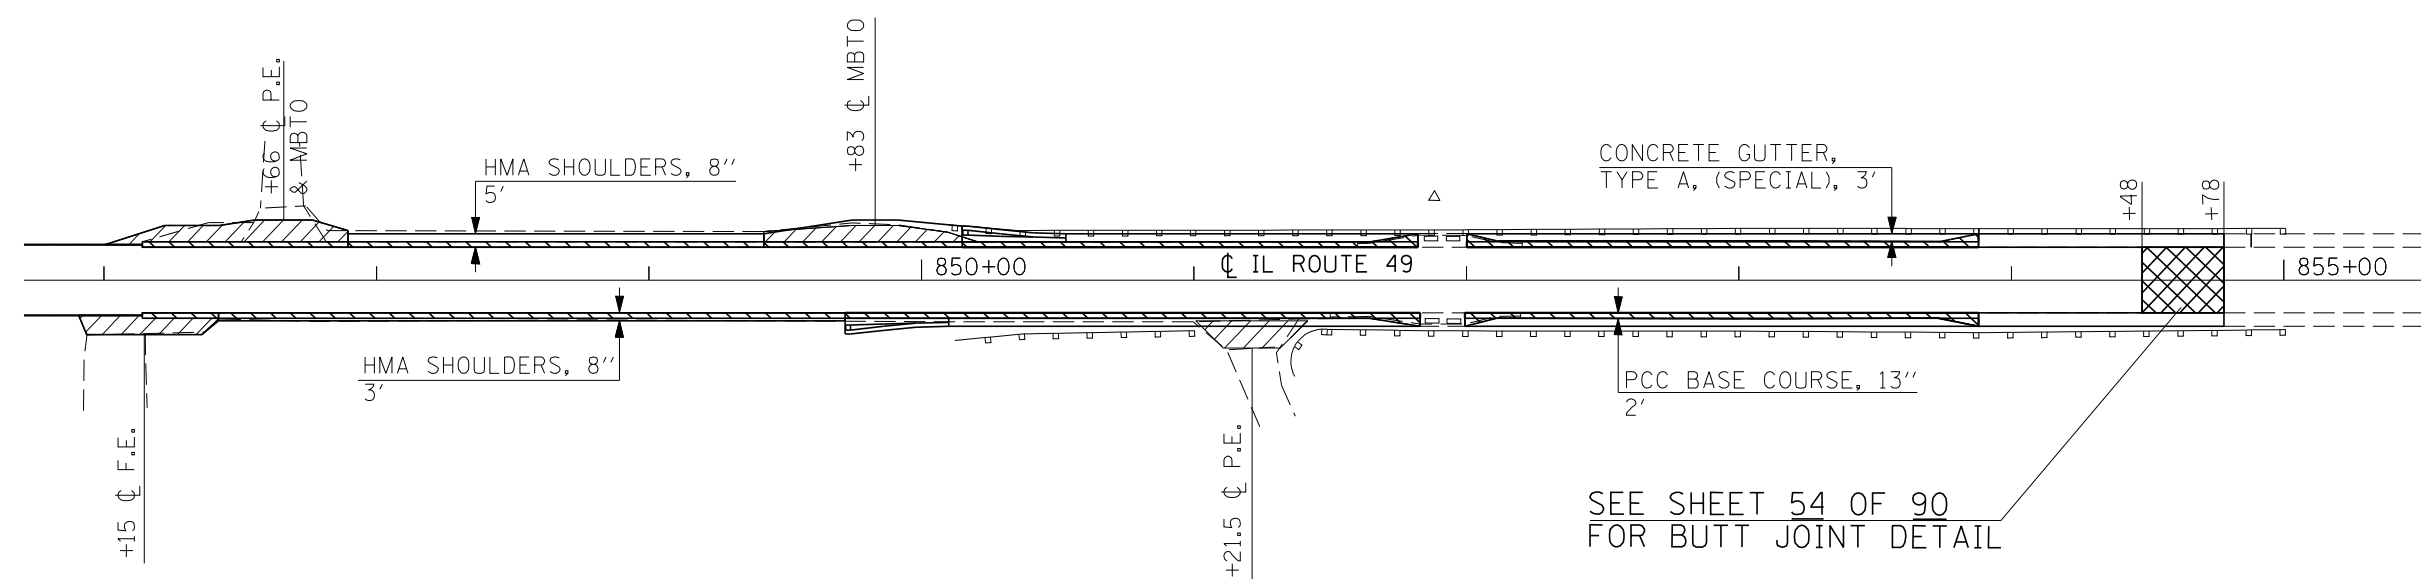

- INCIDENTAL HMA SURFACE
- CONCRETE GUTTER REMOVAL
- HMA SURFACE REMOVAL - BUTT JOINT

| REVISIONS | |
|-----------|------|
| NAME | DATE |
| | |
| | |
| | |
| | |
| | |
| | |
| | |
| | |
| | |

ILLINOIS DEPARTMENT OF TRANSPORTATION
SHOULDER DETAIL
 @
 S.N. 092-0101
 SCALE: VERT. _____
 HORIZ. _____
 DATE _____
 DRAWN BY _____
 CHECKED BY _____

PLOT DATE = 11/15/2007
 FILE NAME = c:\projects\0595800 (v8)\rev.plansh1.dgn
 PLOT SCALE = 1/8" = 1' / IN.
 USER NAME = collierb