


CONTRACT NO. 70266				
F.A.P. RTE.	SECTION	COUNTY	TOTAL SHEETS	SHEET NO.
721	113RS-3	DEWITT	34	6

EXISTING TYPICAL CROSS SECTION

ILLINOIS ROUTE 54


STATION 361+82.00 TO STATION 365+39.00

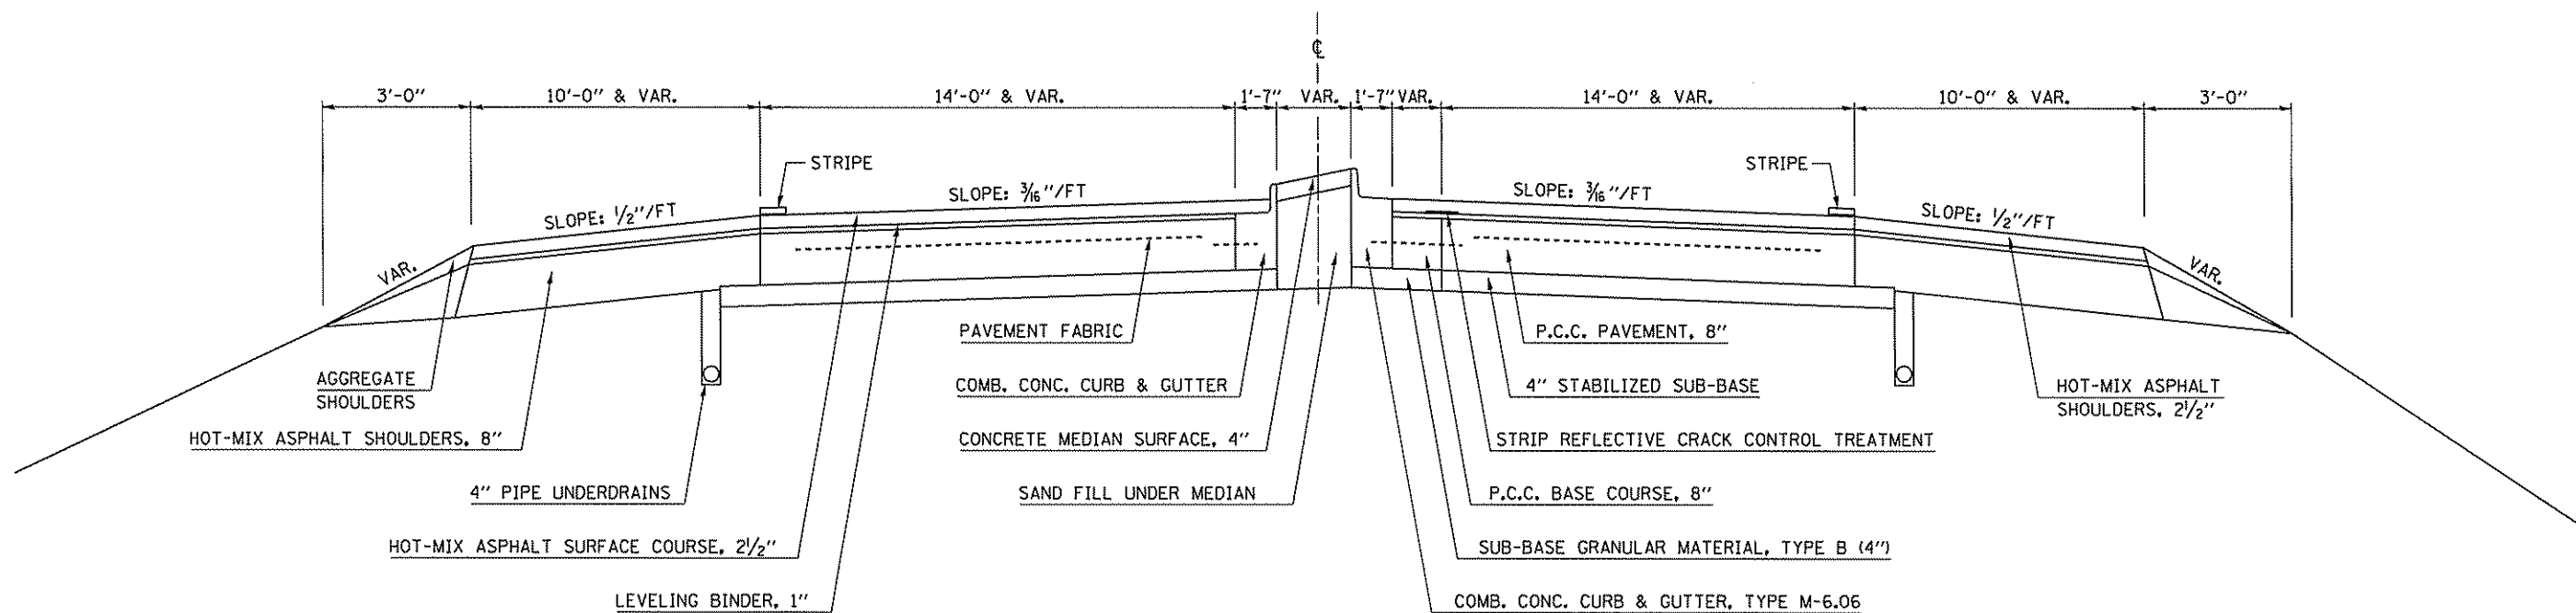

1 PROPOSED TYPICAL CROSS SECTION

ILLINOIS ROUTE 54

STATION 361+82.00 TO STATION 365+39.00 ②

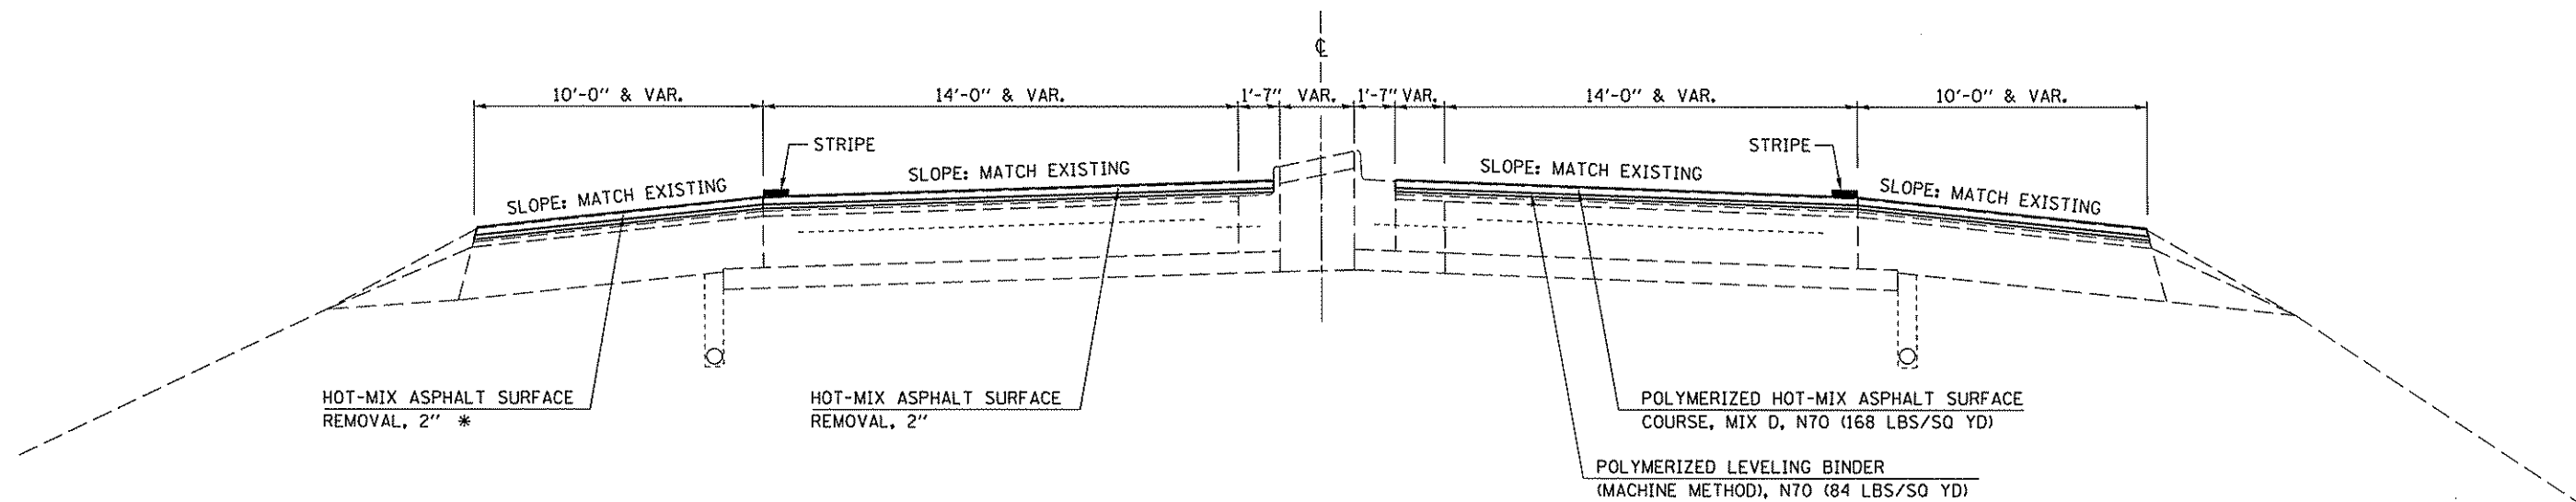

* LT 361+82 TO 364+45
RT 361+82 TO 364+55