


F.A.P. RTE.	SECTION	COUNTY	TOTAL SHEETS	SHEET NO.
721	113RS-3	DEWITT	34	11

EXISTING TYPICAL CROSS SECTION


ILLINOIS ROUTE 10

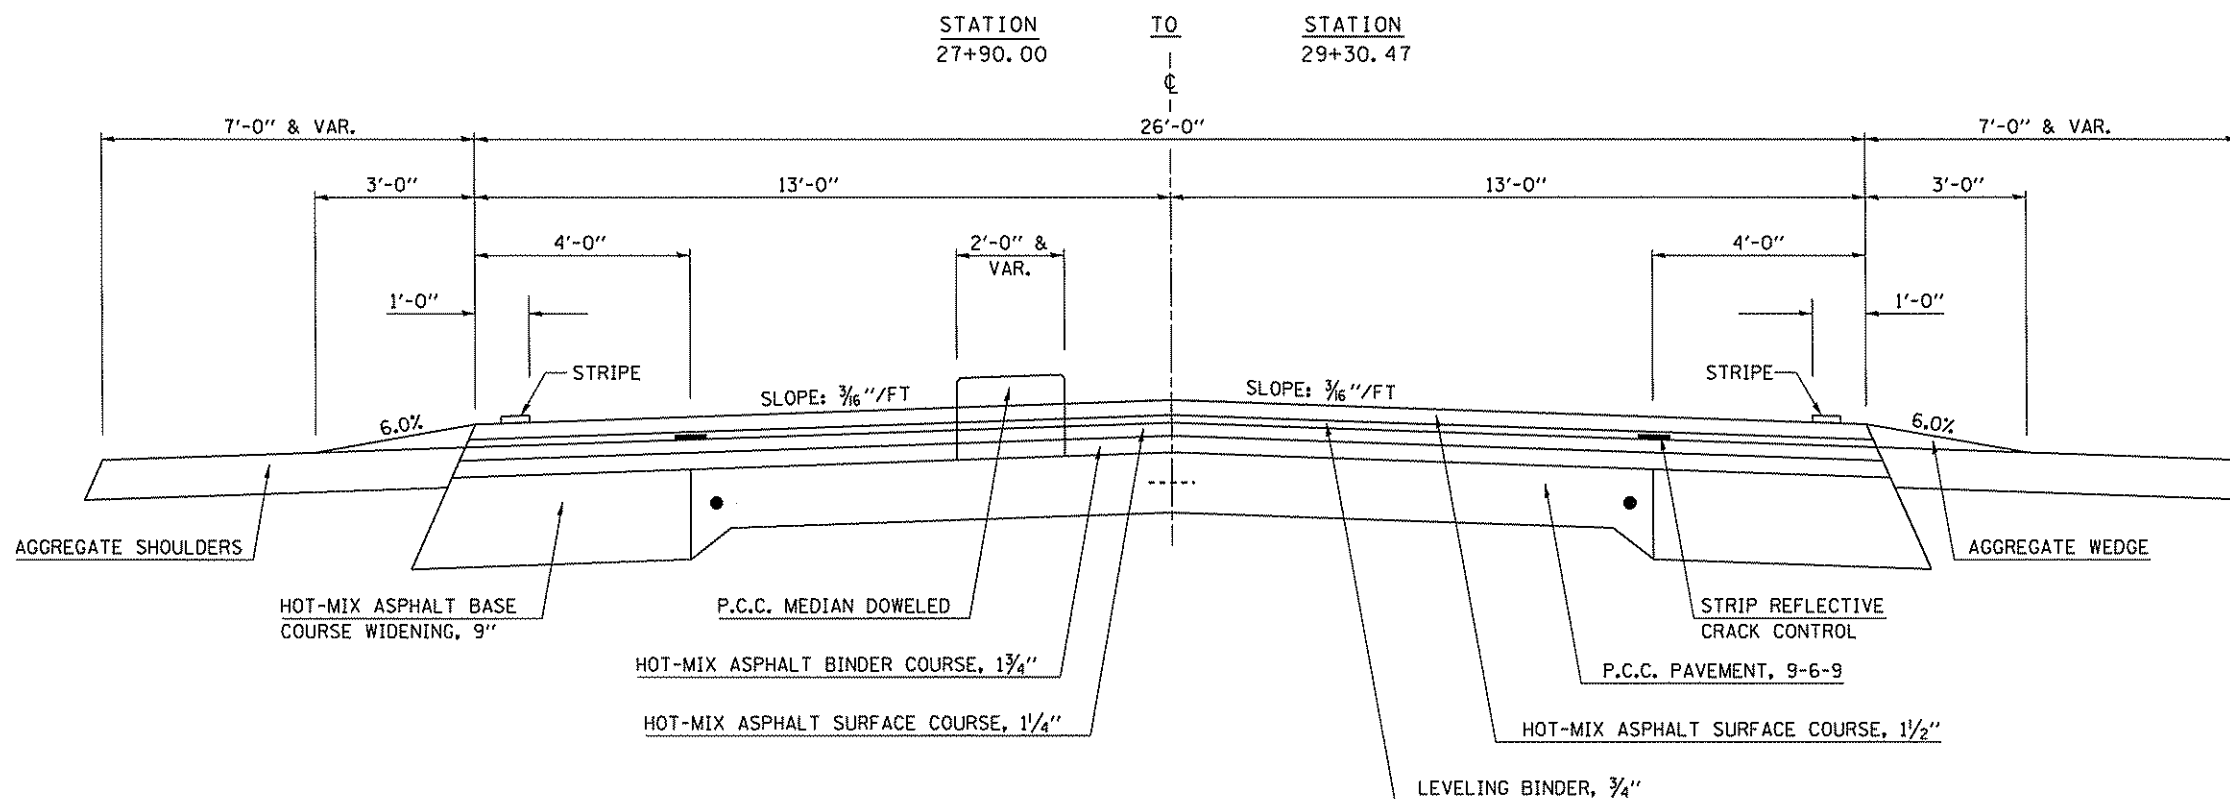

6 PROPOSED TYPICAL CROSS SECTION

ILLINOIS ROUTE 10

(BEGIN IL 10) STATION 27+90.00 TO STATION 29+30.47 (7)

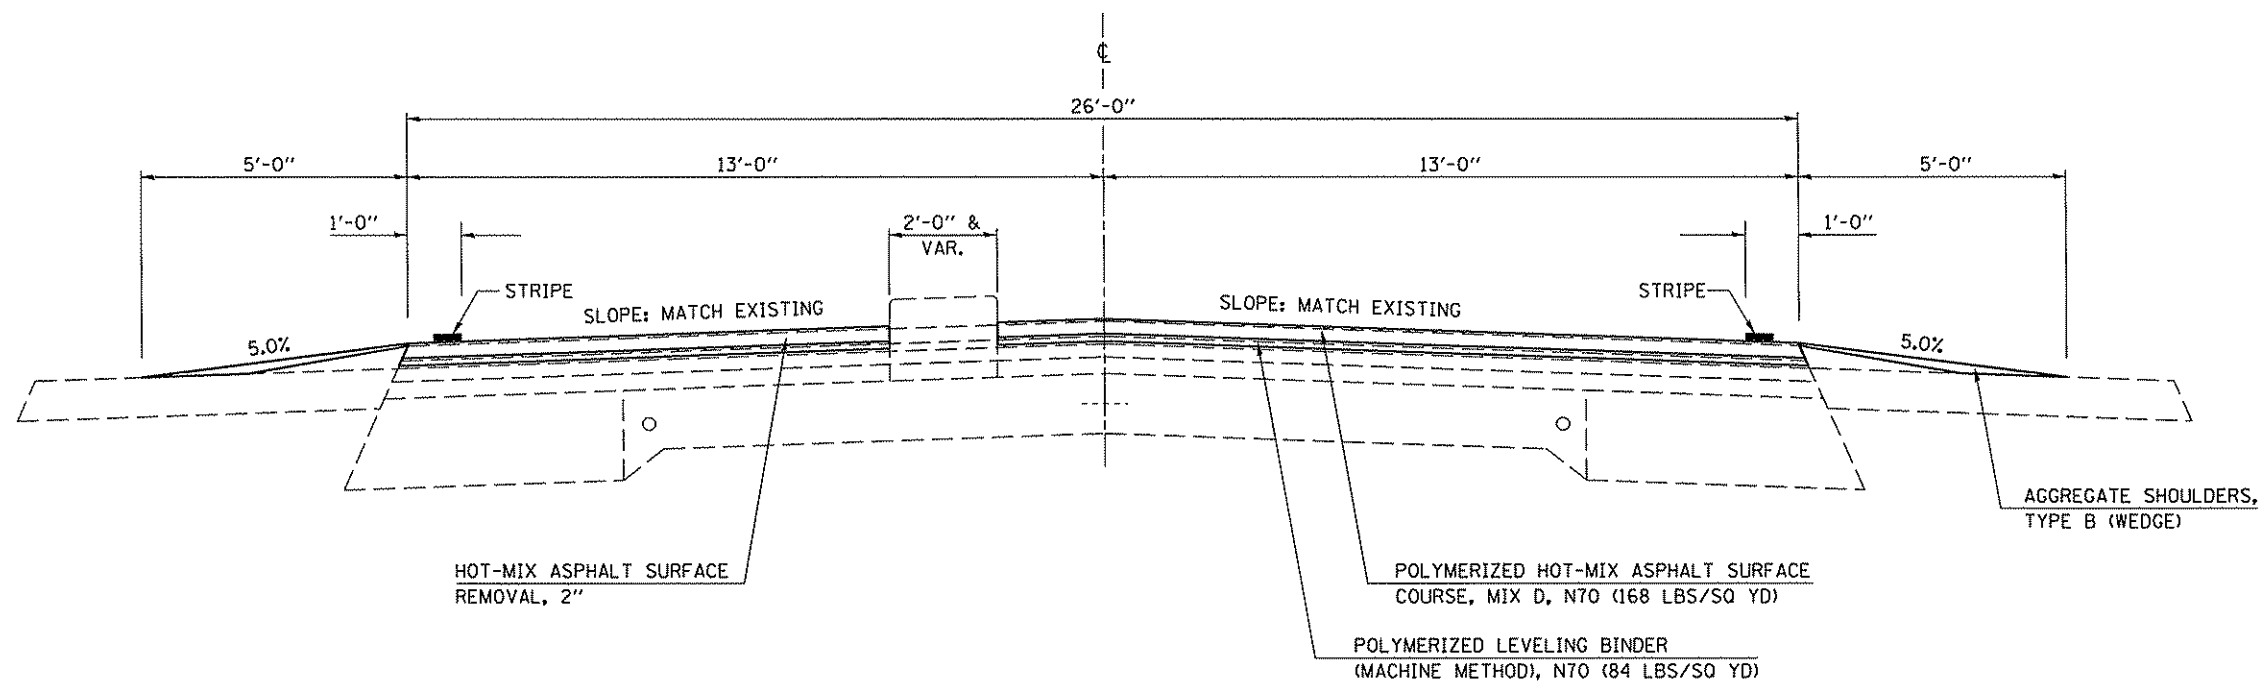

PLOT DATE = 10/17/2007
 PLOT SCALE = 43.300' / IN.
 USER NAME = collinrbr