


F.A.P. RTE.	SECTION	COUNTY	TOTAL SHEETS	SHEET NO.
721	113RS-3	DEWITT	34	13

EXISTING TYPICAL CROSS SECTION (SUPERELEVATED)

ILLINOIS ROUTE 10


STATION	TO	STATION
42+69.00		57+48.70
60+59.40		76+72.00

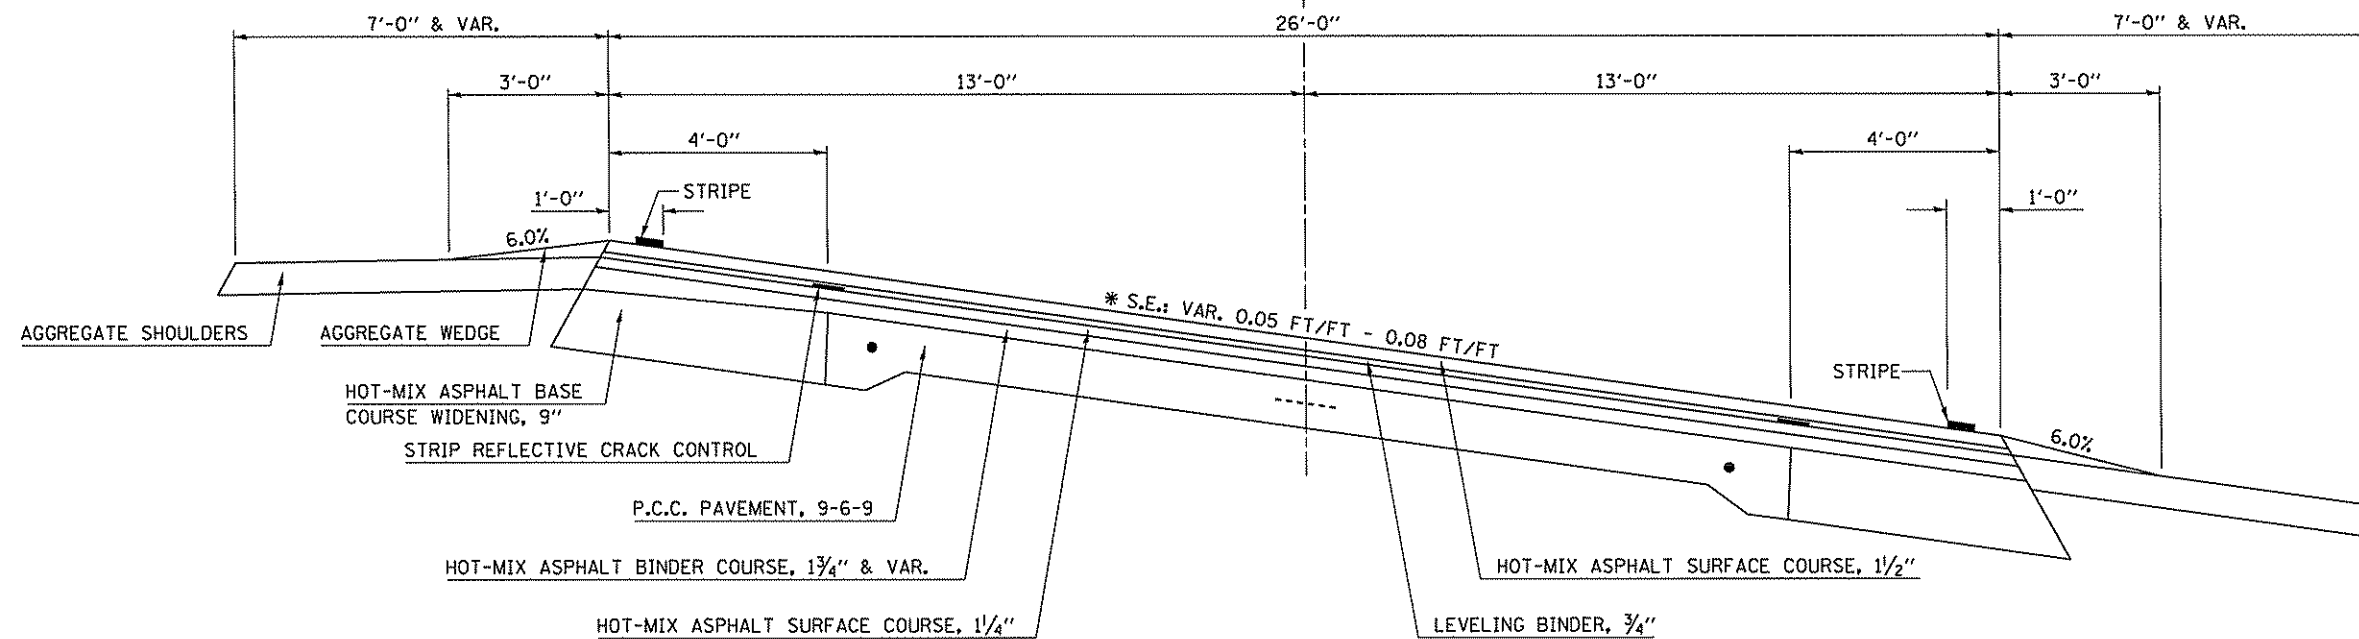

8 PROPOSED TYPICAL CROSS SECTION (SUPERELEVATED)

ILLINOIS ROUTE 10

STATION	TO	STATION
⑦ 42+69.00		⑦ 57+48.70
⑦ 60+59.40		⑧ 76+72.00

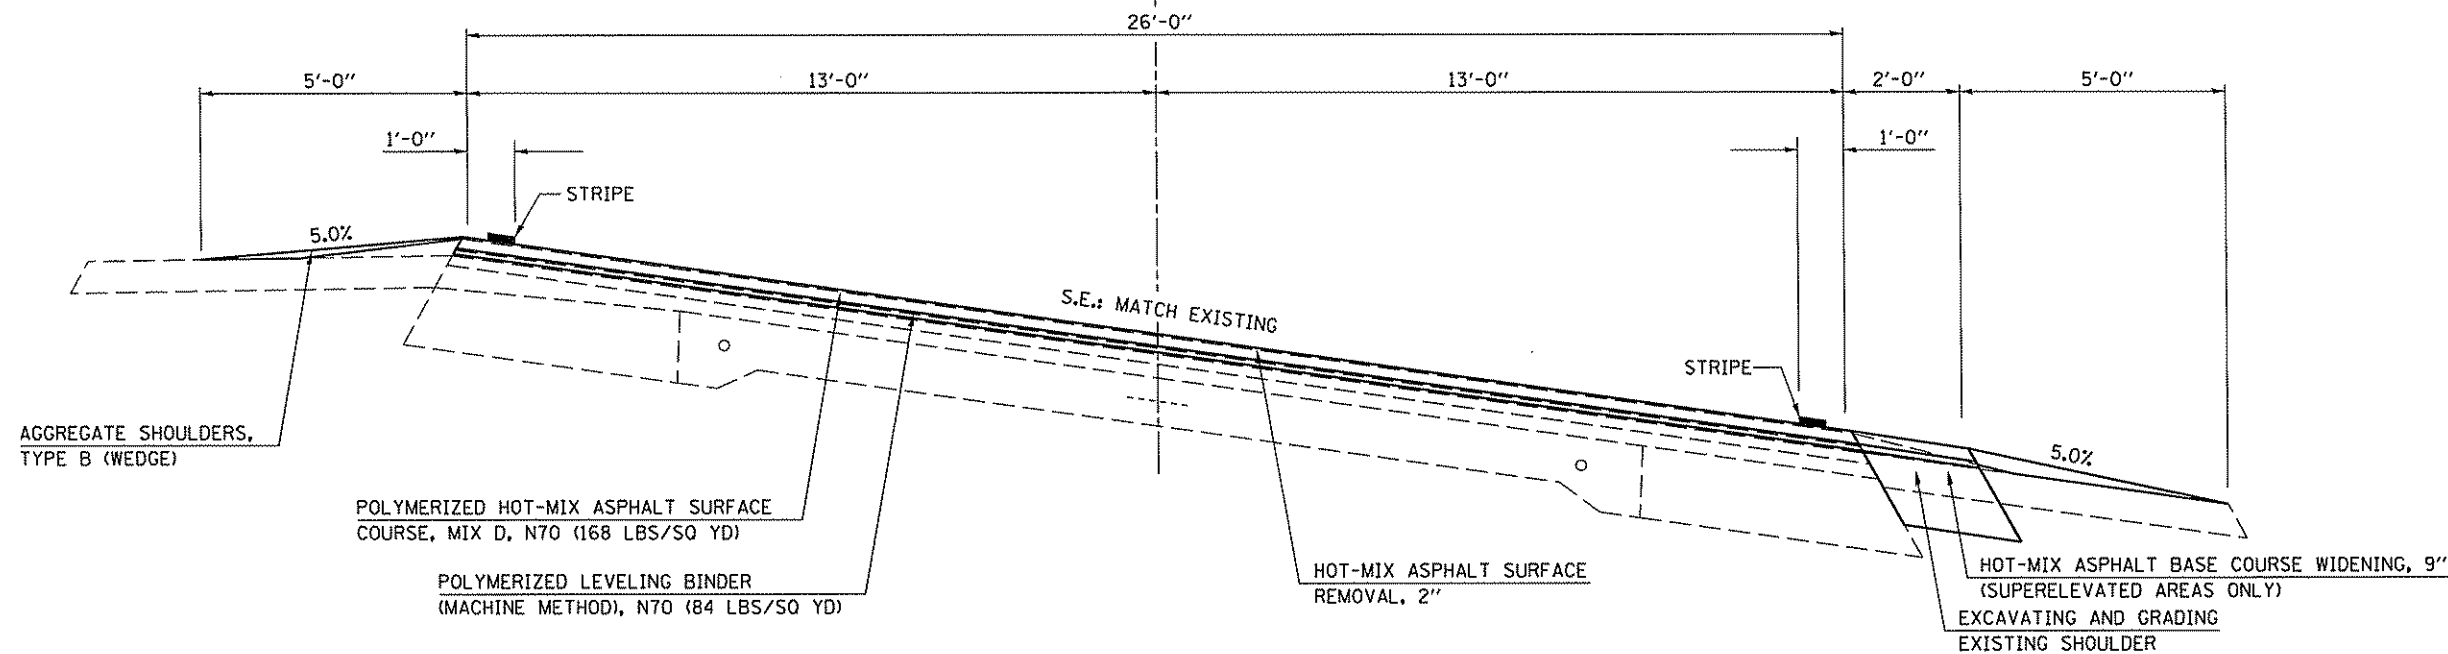

PLOT DATE = 10/24/2007
 FILE NAME = c:\pwworkspace\70266\103170266.dgn
 PLOT NAME = 103170266.dwg
 USER NAME = collins