

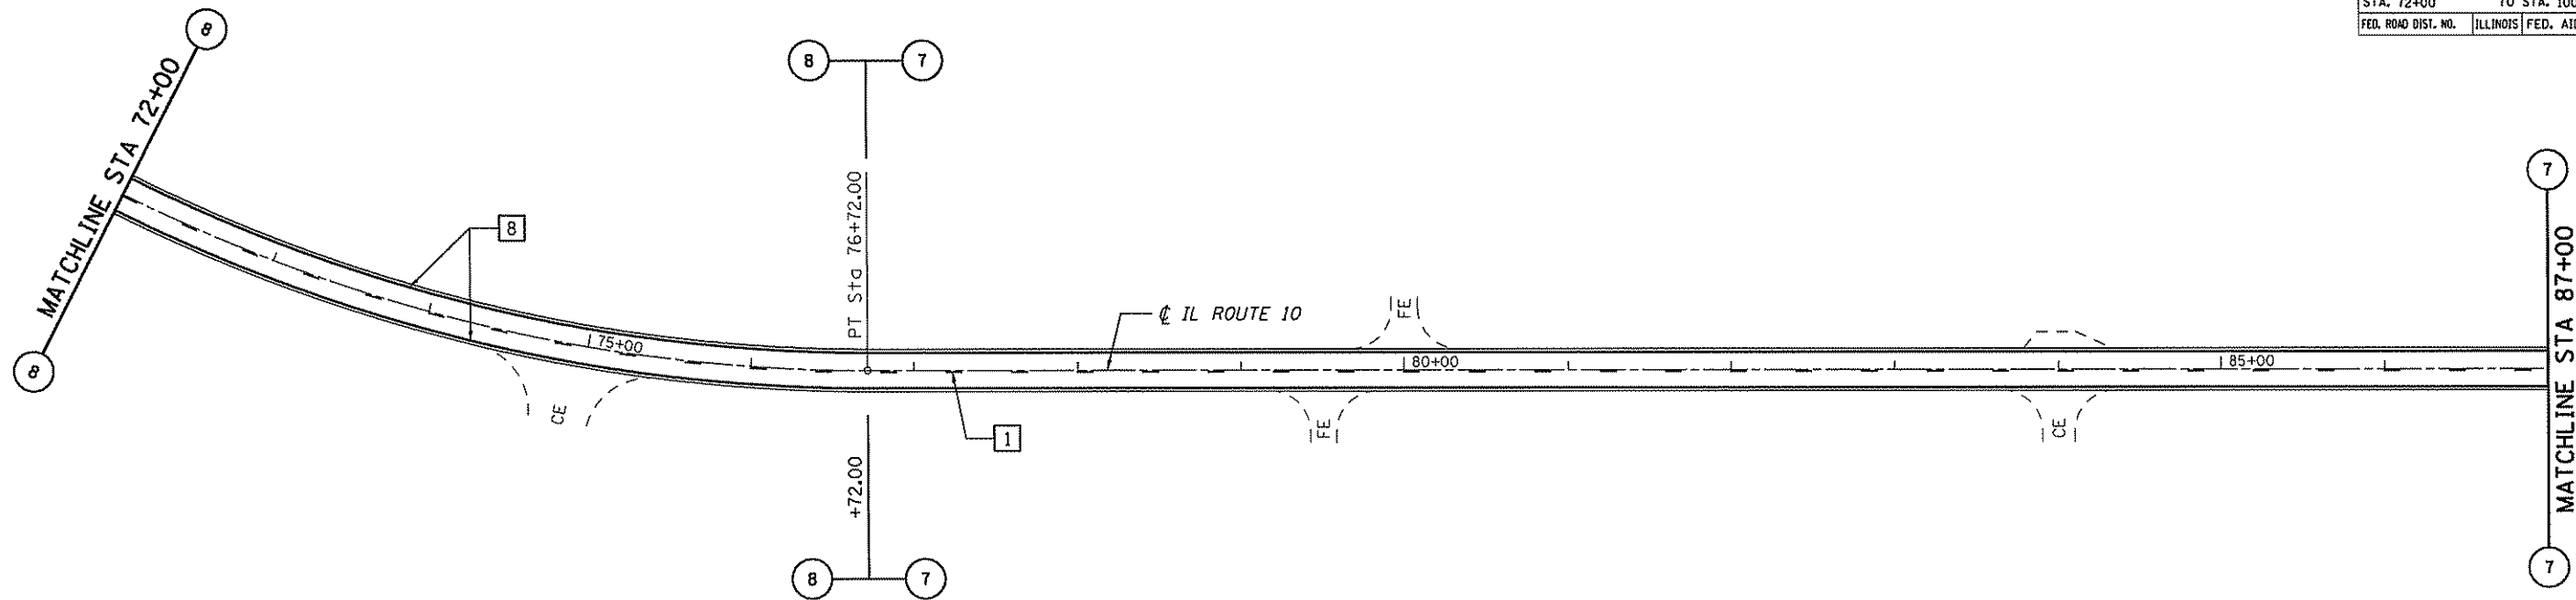
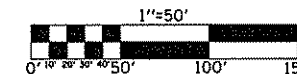


CONTRACT NO. 70266				
F.A.P. RTE.	SECTION	COUNTY	TOTAL SHEETS	SHEET NO.
721	113RS-3	DEWITT	34	26
STA. 72+00		TO STA. 100+00		
FED. ROAD DIST. NO.	ILLINOIS	FED. AID PROJECT		

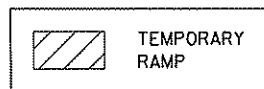

LEGEND	
1	4" SKIP-DASH (YELLOW)
8	4" SOLID (WHITE)

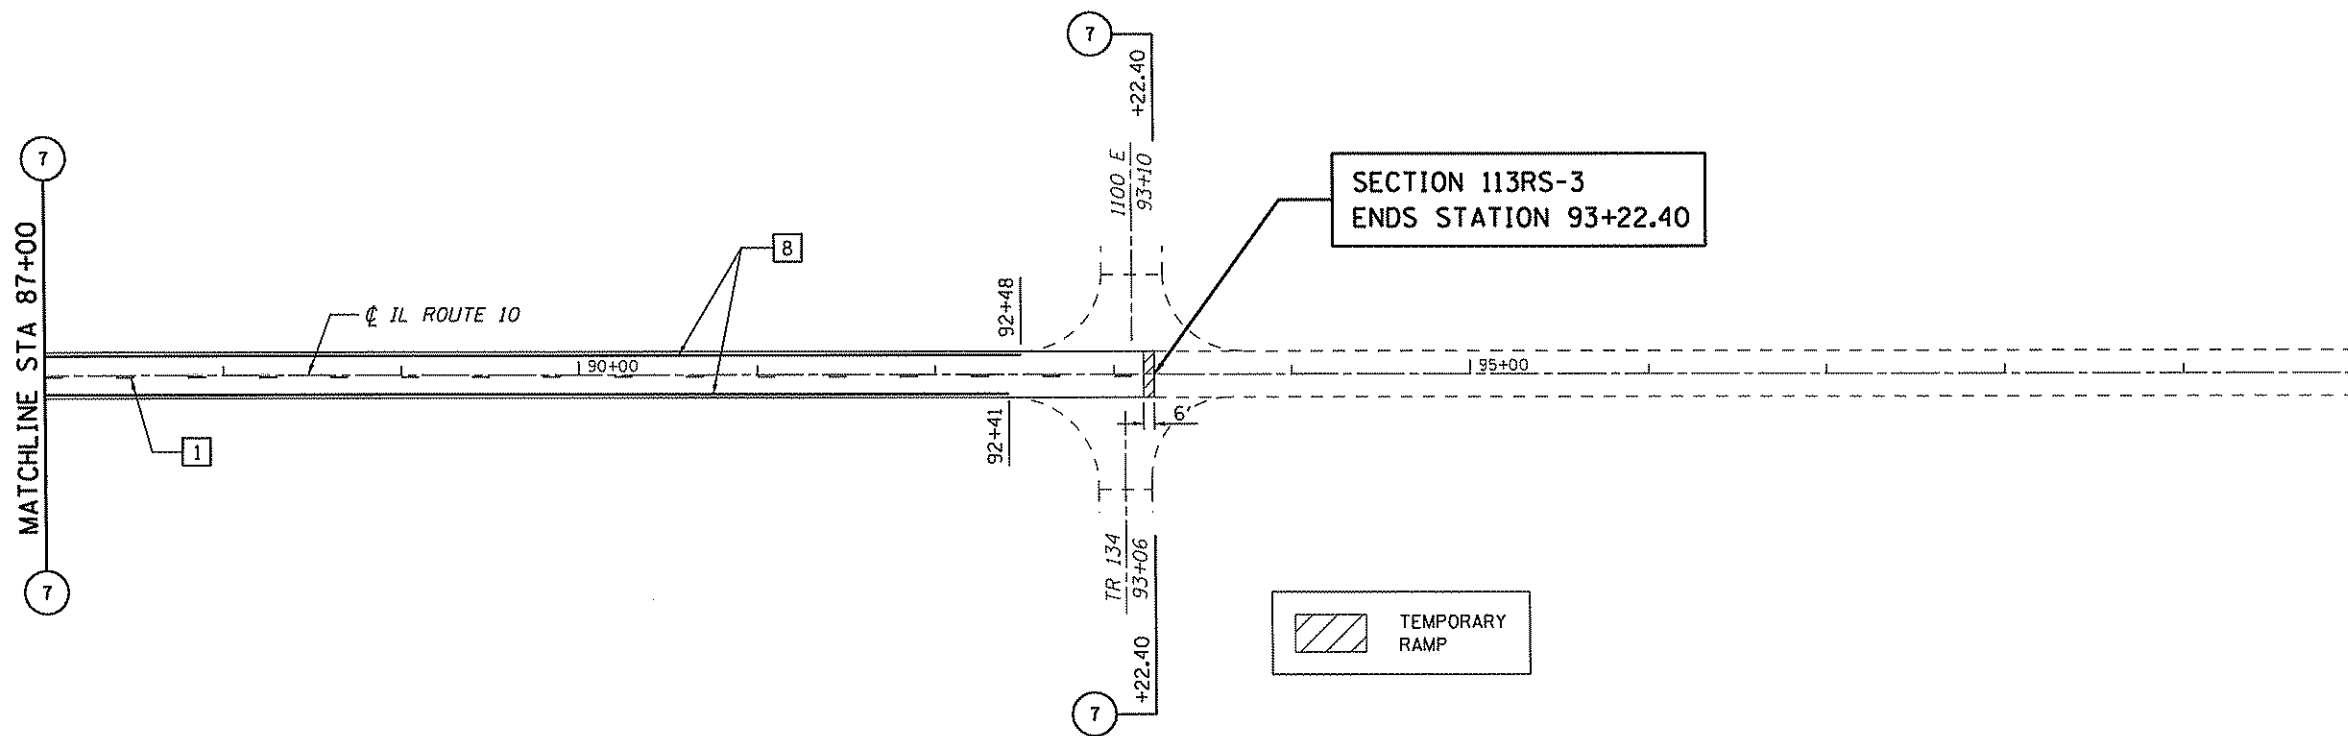

ILLINOIS DEPARTMENT OF TRANSPORTATION  
**PLAN, PAVEMENT MARKING  
 & SIGNAL LOOP DETAILS**  
 F.A.P. ROUTE 721 (IL 54)  
 SECTION 113RS-3  
 DEWITT COUNTY

SCALE: 1" = 50'  
 DATE: 06/05/07

DRAWN BY: JRP  
 CHECKED BY:

PLOT DATE = 10/24/2007  
 FILE NAME = c:\pwork\113rs\113rs3\113rs3.plt  
 USER NAME = collinba