

F.A.P. RTE.	SECTION	COUNTY	TOTAL SHEETS	SHEET NO.
808	*	DOUGLAS	42	6
STA.		TO STA.		
FED. ROAD DIST. NO.	ILLINOIS	FED. AID PROJECT		


(12.Y-15D)10RS-2

RAILROAD OMISSION
STA. 25+95.00 TO STA. 26+03.75

EXISTING TYPICAL CROSS SECTION (A)


BRIDGE OMISSION
STA. 145+24.74 TO STA. 149+48.36

STATION	TO	STATION
3+33.00		9+00.00 (B)
(B) 24+50.00		88+00.00 (C)
(C) 109+00.00		182+75.00 (C)
(C) 194+00.00		224+50.00 (E)
(E) 278+06.00		297+50.00

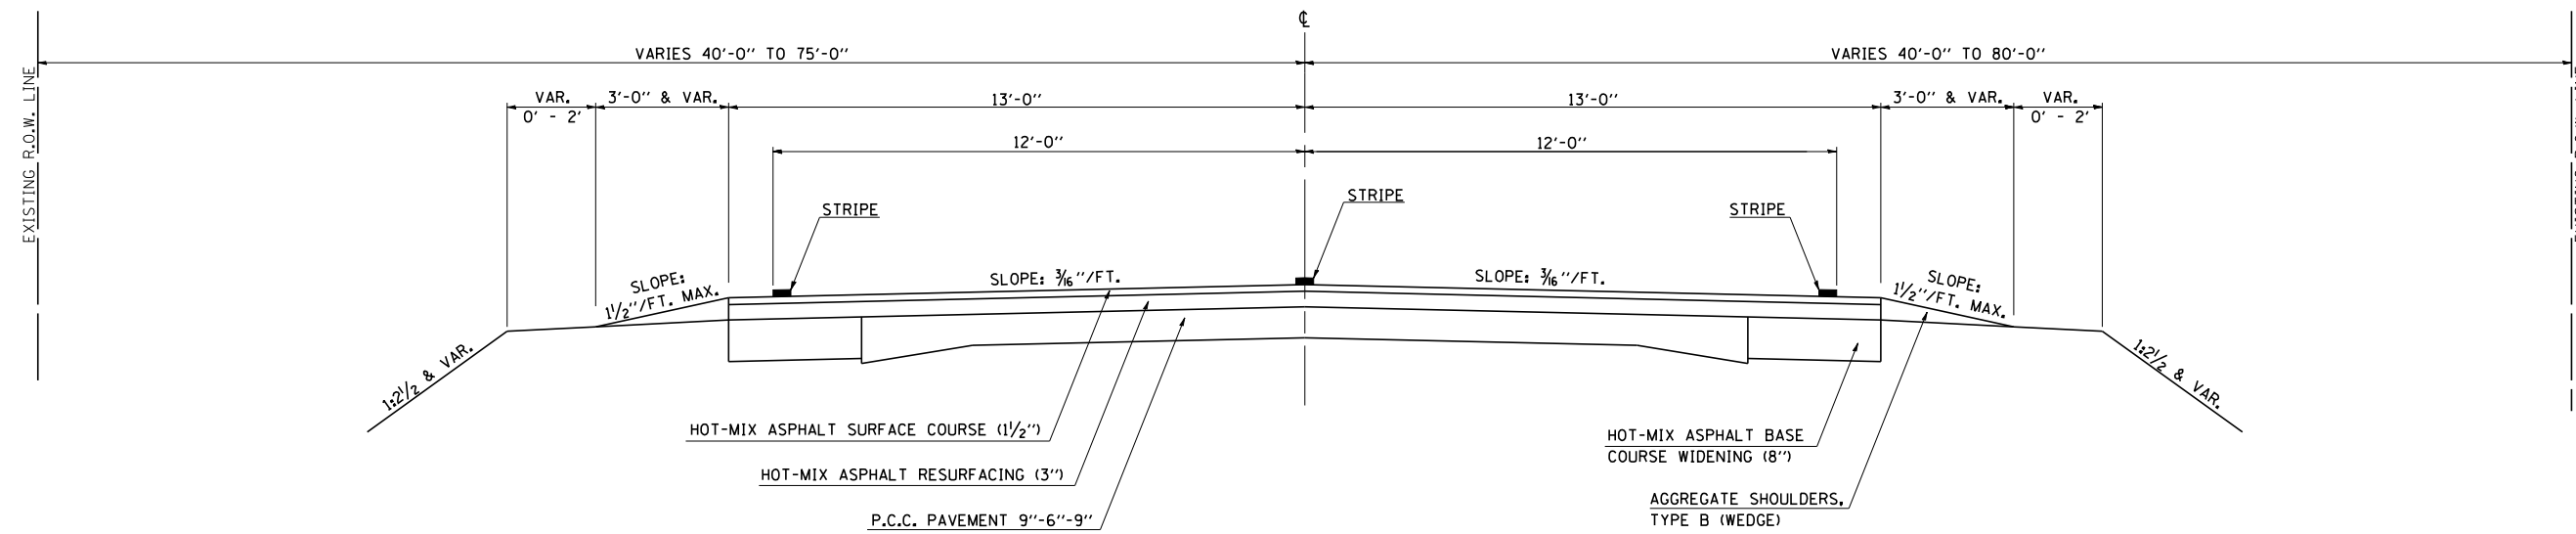

EXISTING TYPICAL CROSS SECTION (B)

STATION	TO	STATION
(A) 9+00.00		24+50.00 (A)

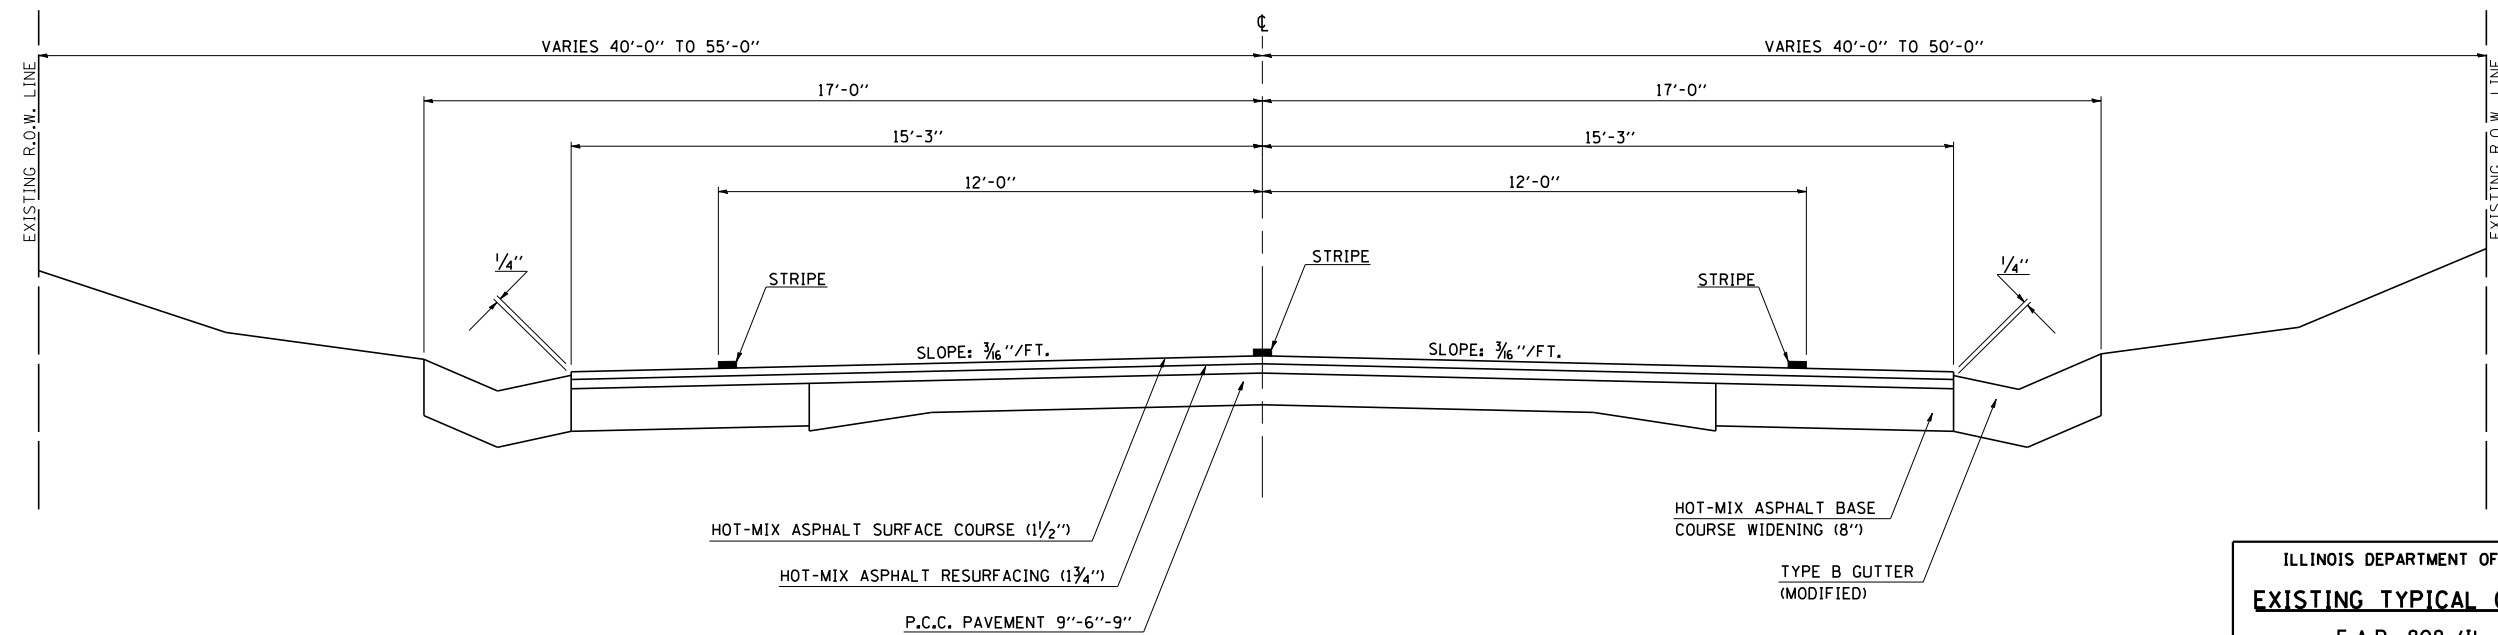

ILLINOIS DEPARTMENT OF TRANSPORTATION
EXISTING TYPICAL CROSS SECTIONS
F.A.P. 808 (IL ROUTE 130)
SECTION (12.Y-15D)10RS-2
DOUGLAS COUNTY
SCALE: NOT TO SCALE
DATE: 10/04/07
DRAWN BY: B.B.P.
CHECKED BY: G.A.E.

PLOT DATE = 10/18/2007
FILE NAME = c:\p\projects\1006902 (v8)\70275\typical.dgn
PLOT SCALE = 42.3529 / IN.
REFERENCE = \$REF\$