

F.A.P. RTE.	SECTION	COUNTY	TOTAL SHEETS	SHEET NO.
808	.	DOUGLAS	42	8

STA. TO STA.
 FED. ROAD DIST. NO. ILLINOIS FED. AID PROJECT


(12,Y-15D)1ORS-2

RAILROAD OMISSION
 STA. 252+87.33 TO STA. 253+18.00

EXISTING TYPICAL CROSS SECTION (E)

STATION TO STATION
 (A) 224+50.00 TO 278+06.00 (A)

BRIDGE OMISSION
 STA. 272+54.90 TO STA. 273+91.48

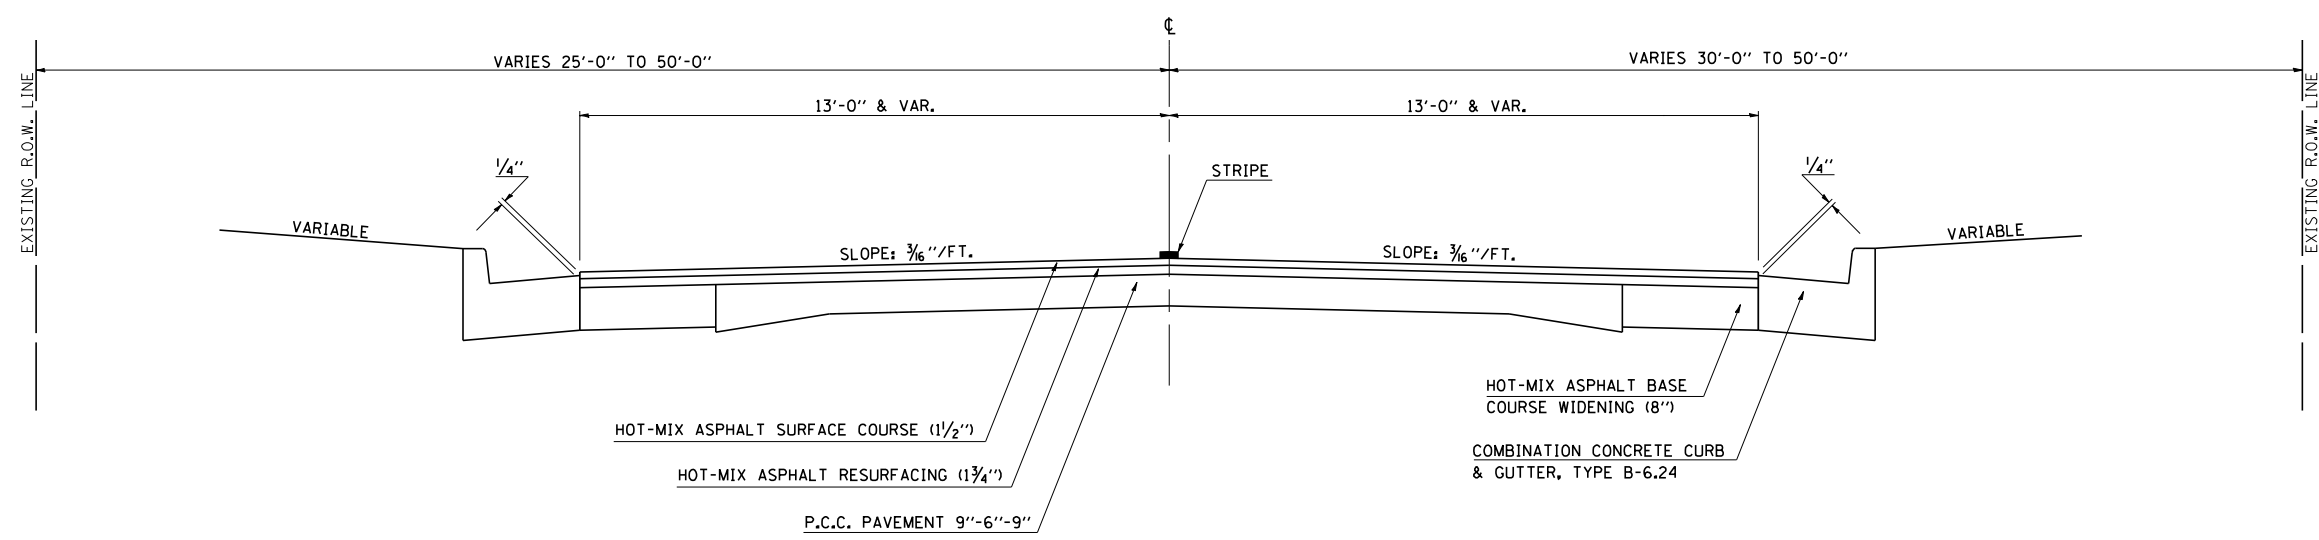

PLOT DATE = 10/18/2007
 FILE NAME = C:\projects\10506902 (v8)\70275\typical.dgn
 PLOT SCALE = 48.0000 / IN.
 REFERENCE = \$REF\$

ILLINOIS DEPARTMENT OF TRANSPORTATION
EXISTING TYPICAL CROSS SECTIONS
 F.A.P. 808 (IL ROUTE 130)
 SECTION (12,Y-15D)1ORS-2
 DOUGLAS COUNTY
 SCALE: NOT TO SCALE
 DATE: 10/04/07
 DRAWN BY: B.B.P.
 CHECKED BY: G.A.E.